
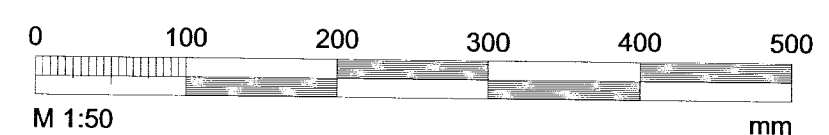
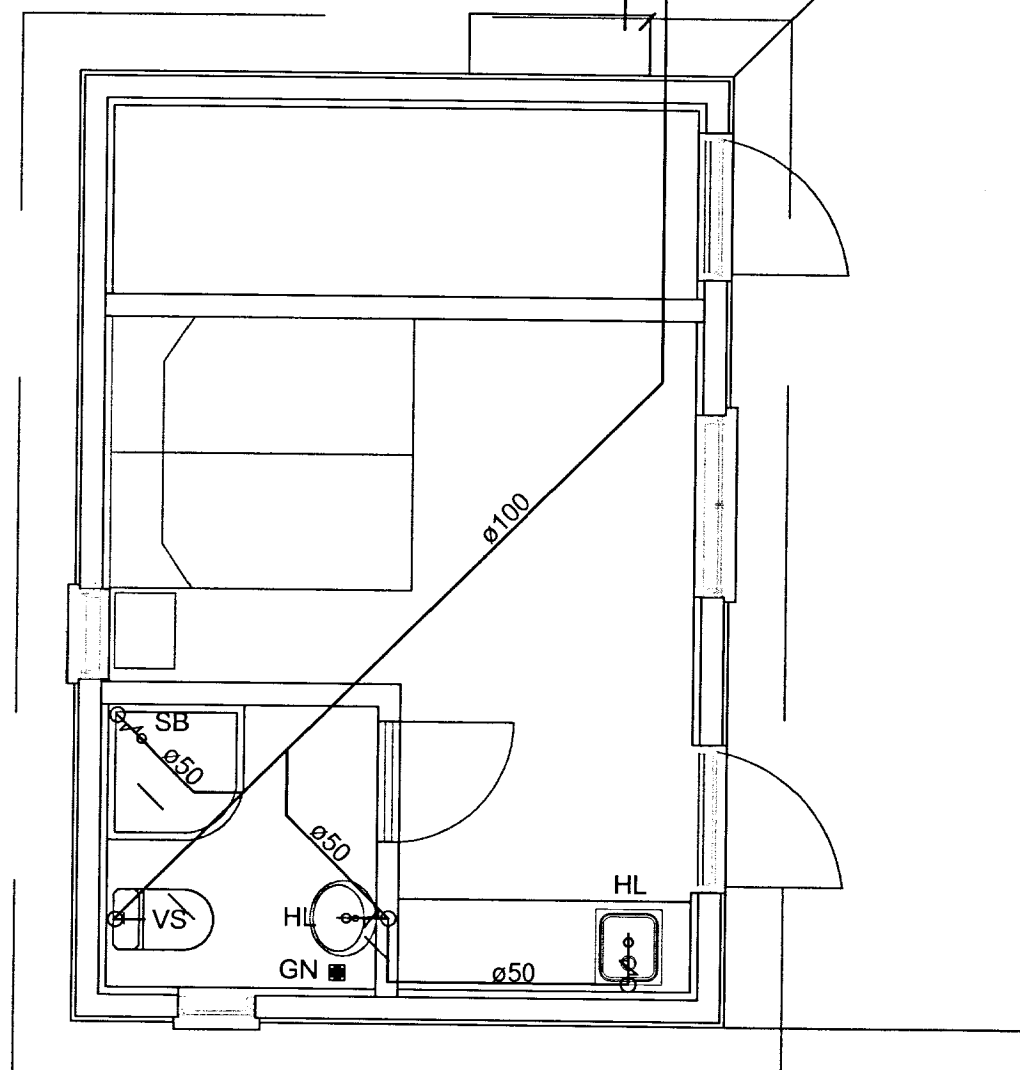
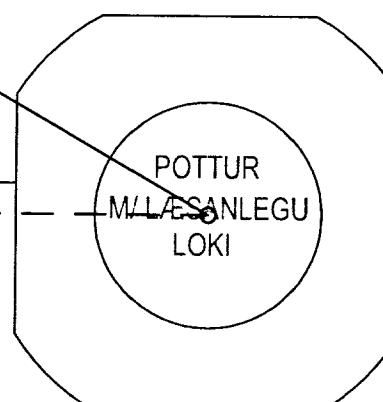


Grunnmynd  
M 1:50

DRÖG  
19 OCT. 2013  
Gulfi Þóris  
Byggingarfræðistofa

ADALHÖNNUNUR

ÚTG.	DAGS.	ÚTGAUFERILL	HANNAÐ TEKIN YFIRF.
—	—	—	—
—	—	—	—
—	—	—	—
—	—	—	—
—	—	—	—
—	—	—	—
—	—	—	—
—	—	—	—
—	—	—	—
—	—	—	—

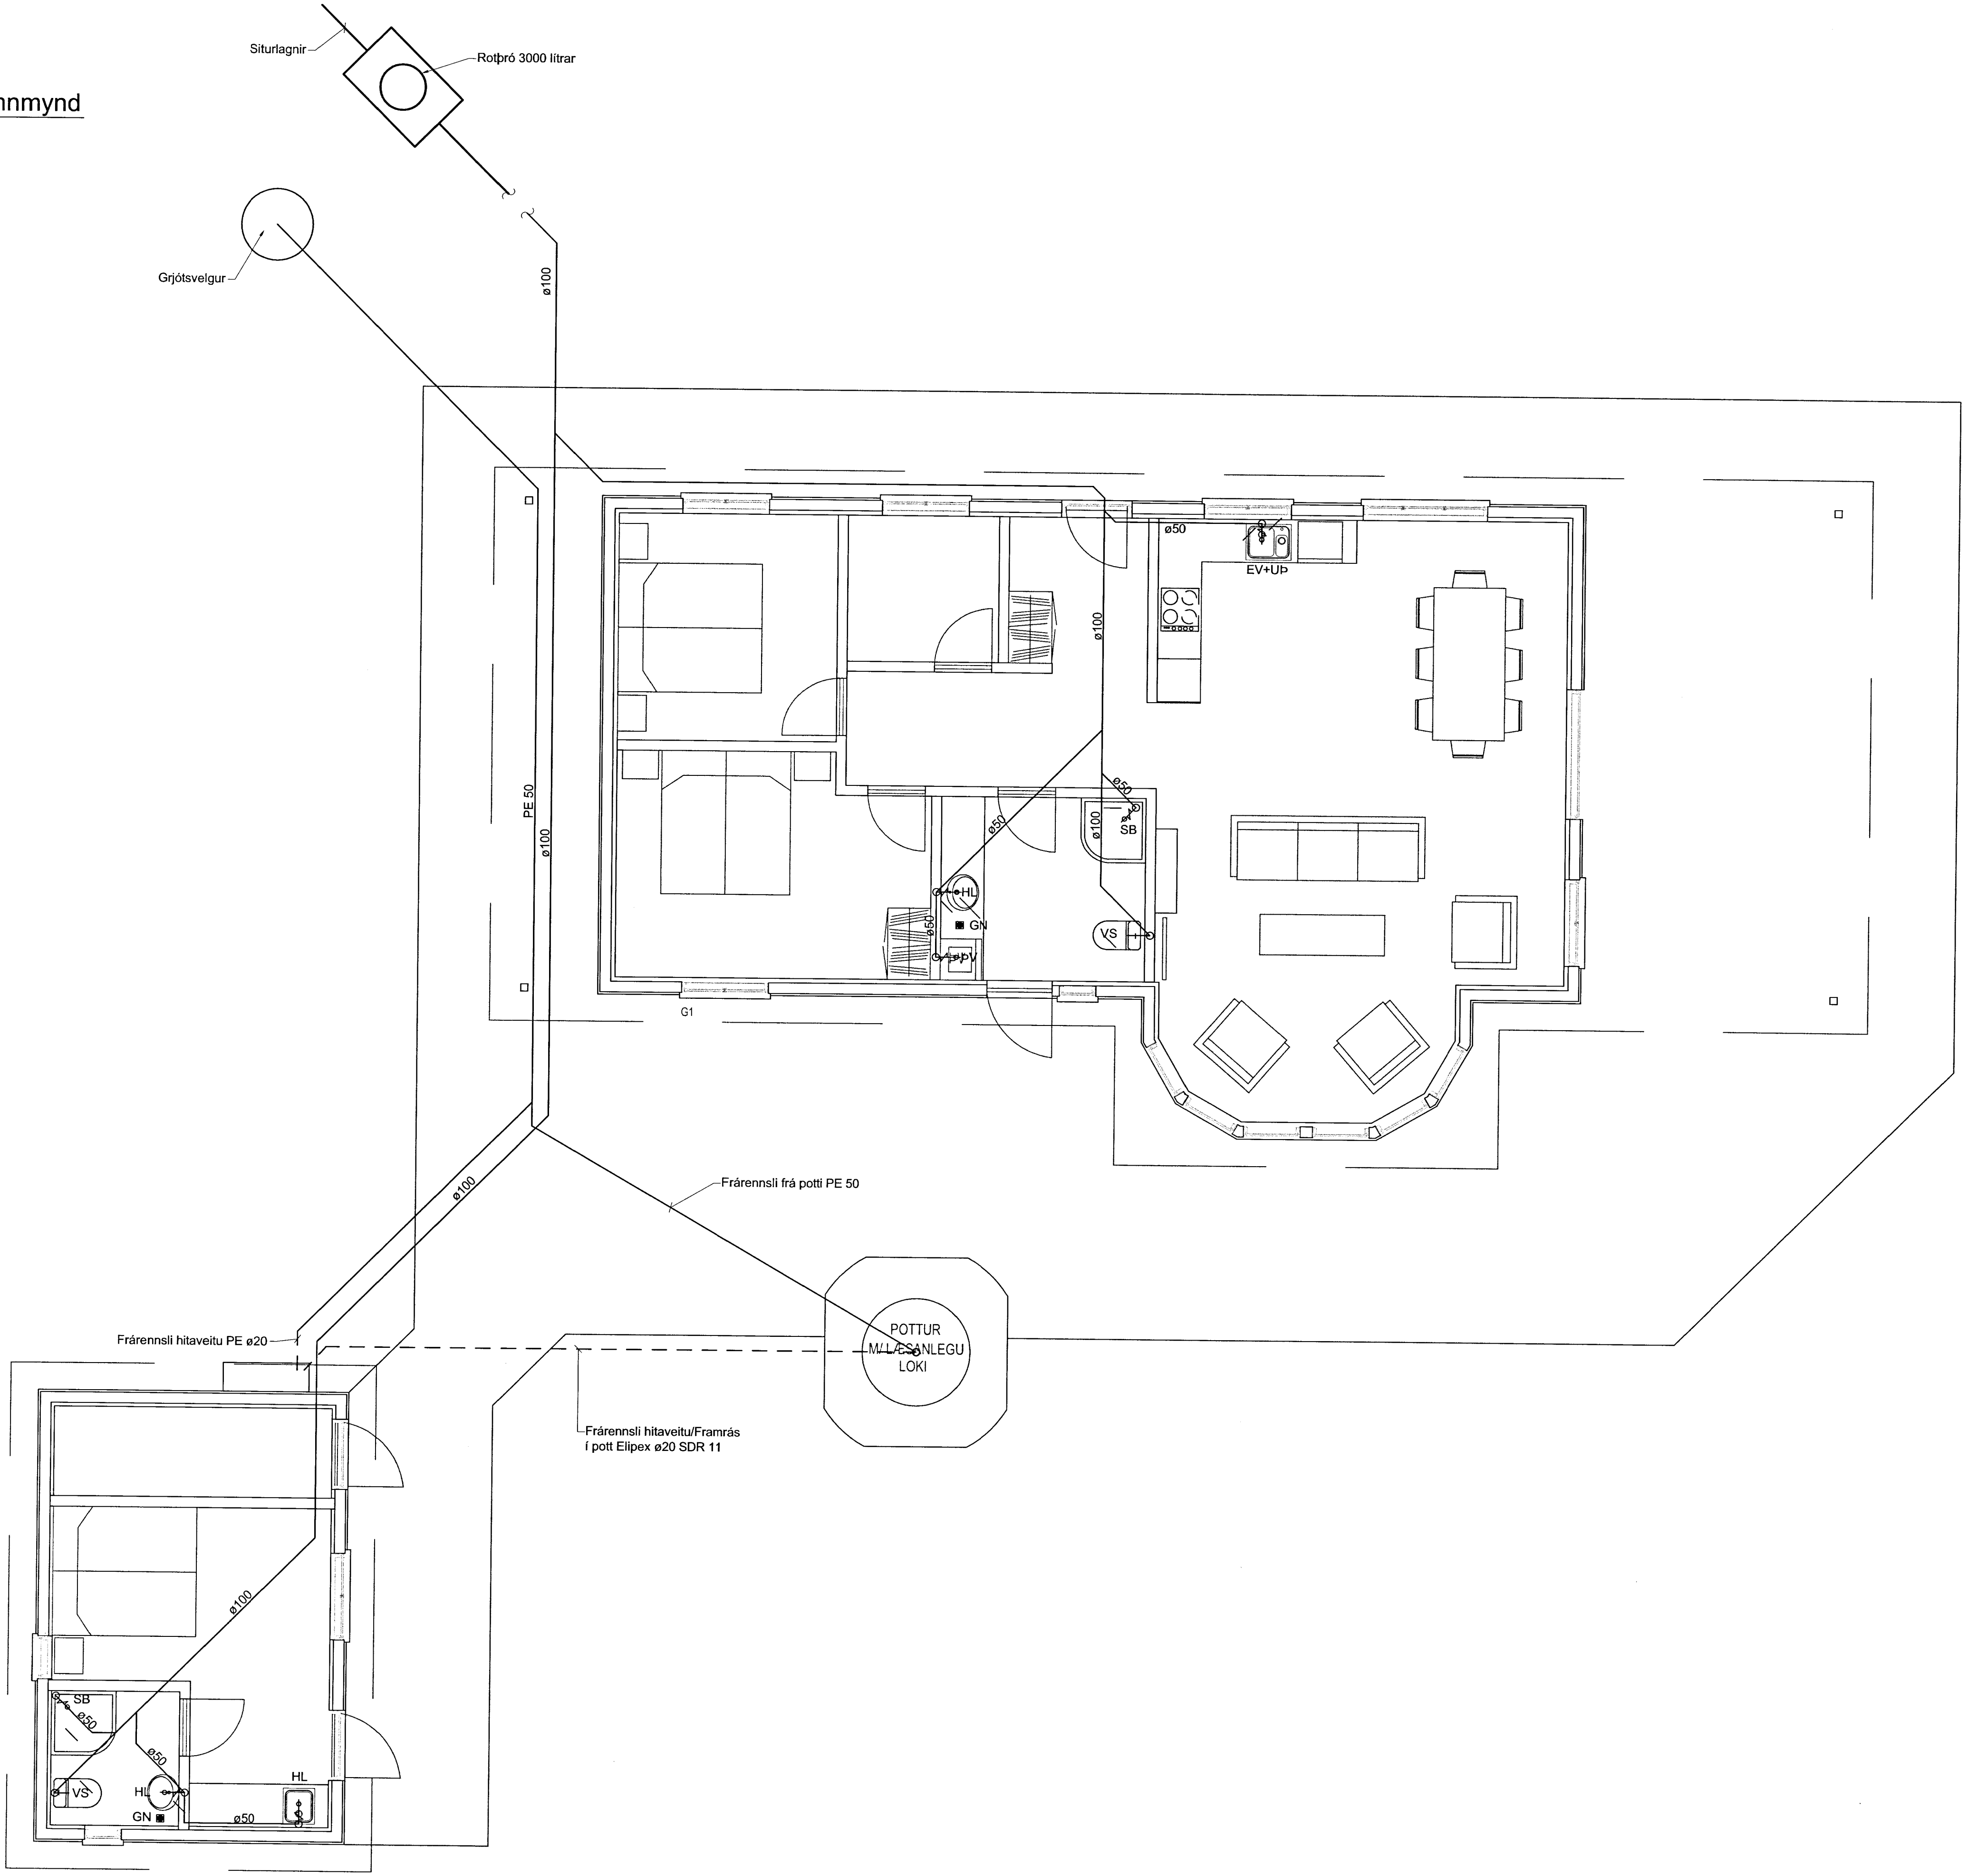

**EFLA**  
VERKFRÆÐISTOFA  
Sími: 412 6000 www.efla.is

Sumarhús  
Tröllahraun 12  
801 Selfoss, dreifbýli  
Lagnir  
Fráveitukerfi  
Grunnmynd

TEKNI-NÚMÉR	BLADSTÆRD	HANNAÐ	RHS
4477-002	A1	GG	—
01_2_23_01		RJa	—
DAGS.	MELKVARÐI	ÚTGAFA	
28.08.2013	1:50	<b>A</b>	

SAMÞYKKT: *Ricard H. Steinarsson*  
Kennitala: 021149-4449

3870

T:\801\Húsið 12\lagnir og fráveitukerfi\Fræðingur\01\_2\_23\_01.dwg