


Hæð: 550mm
Breidd: 575mm
Dýpt: 120mm

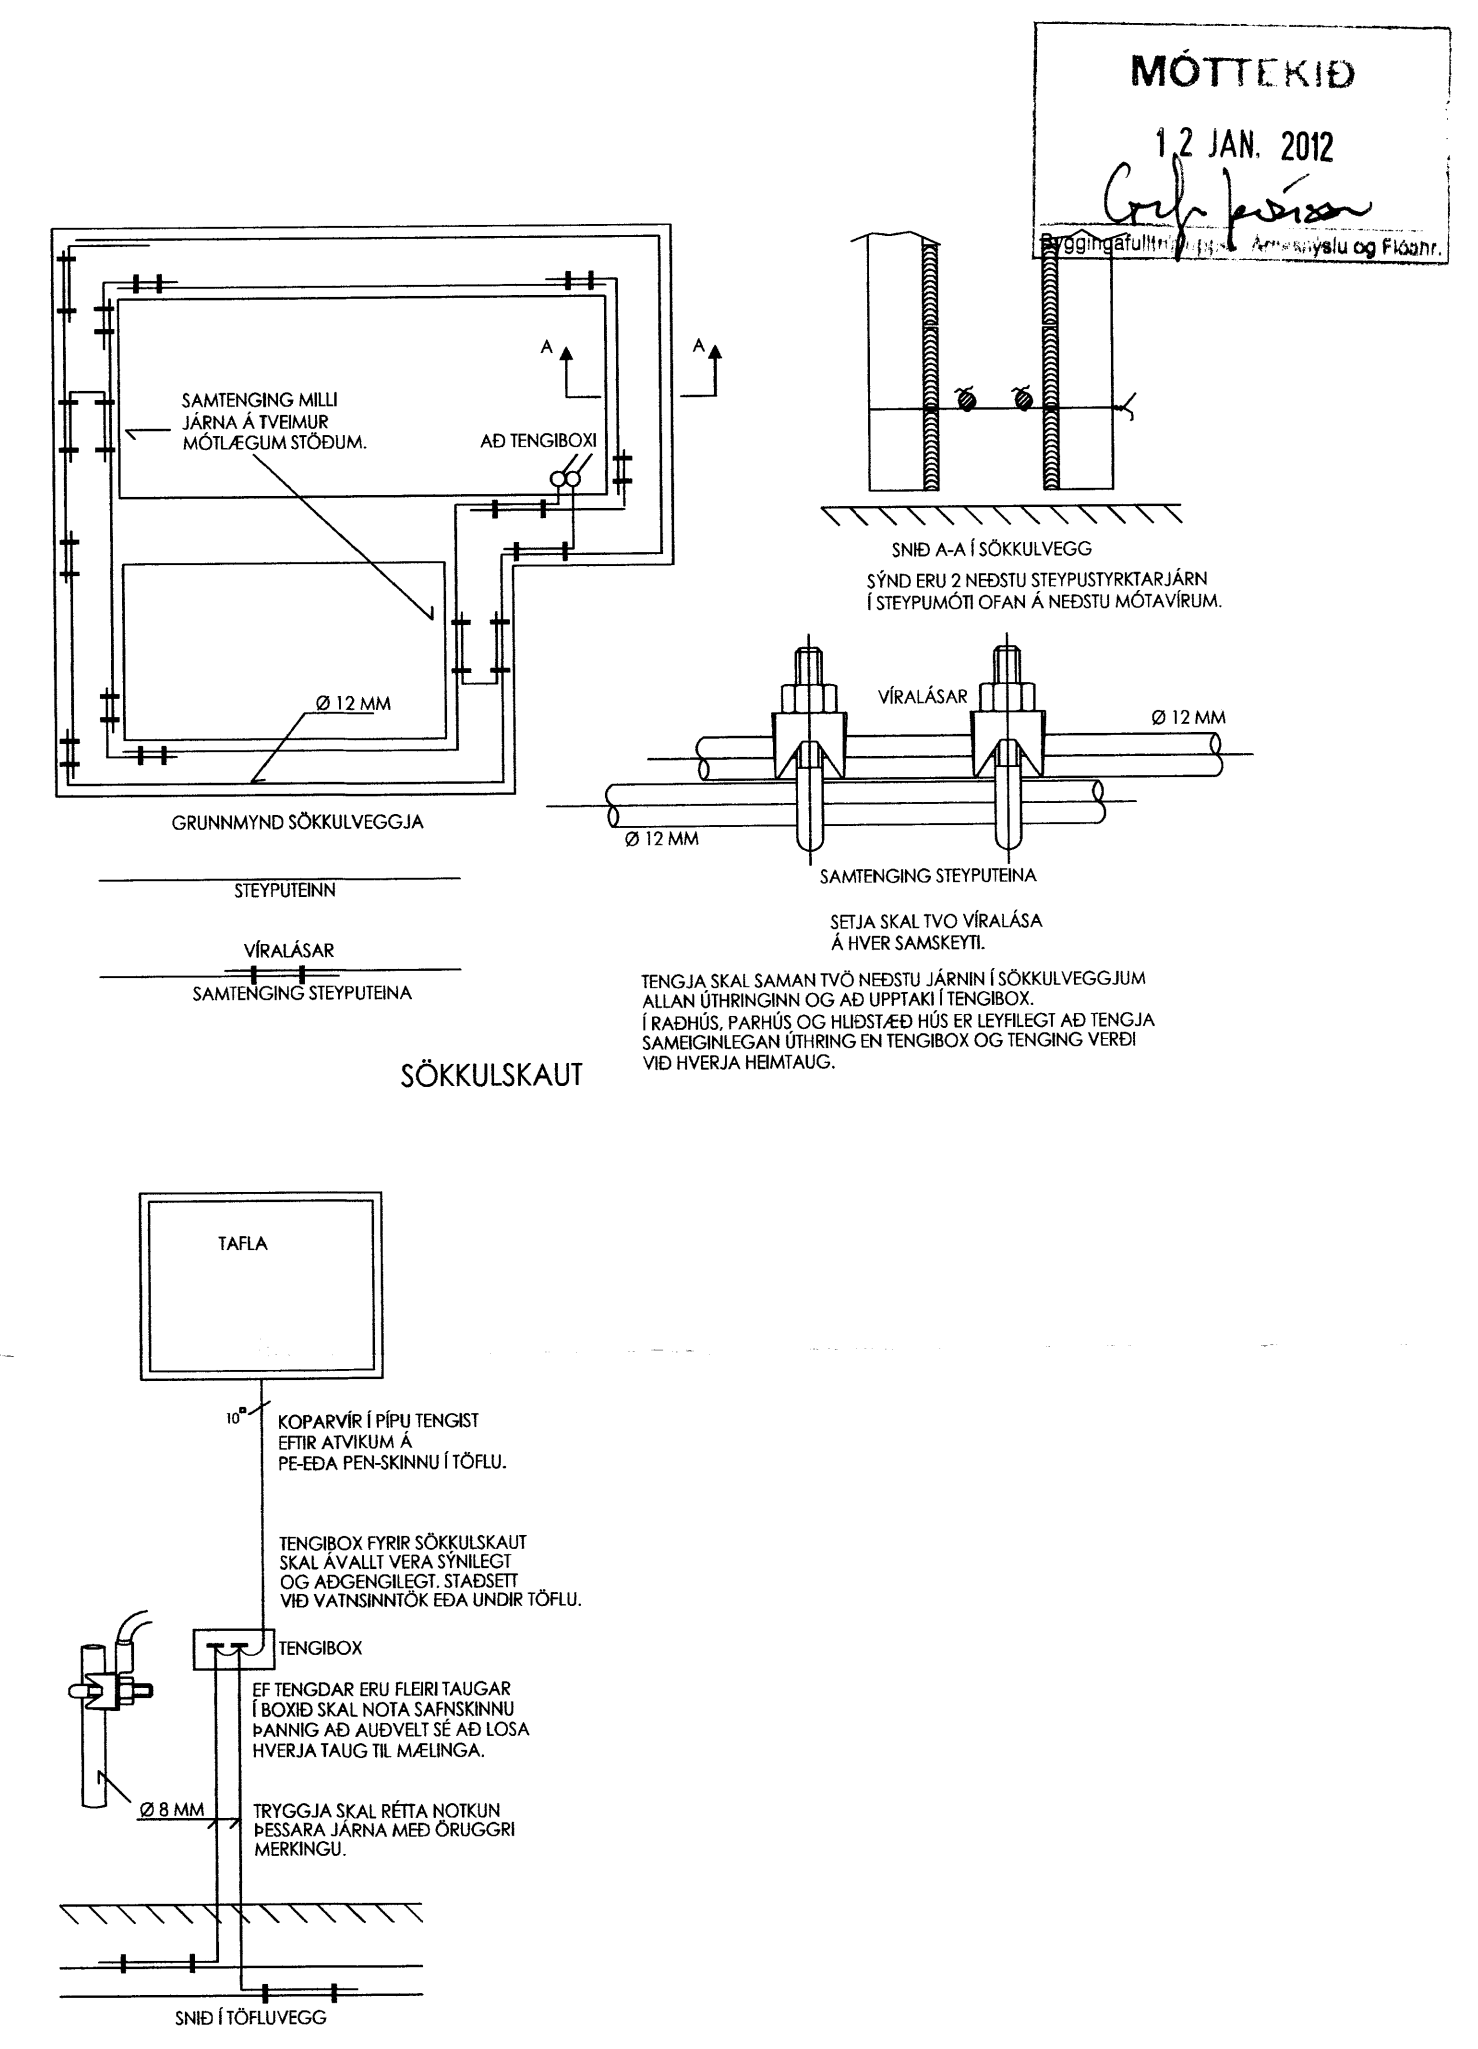

G. LÁR SLF RÁÐGGJÖF OG HÖNNUN KROBBHOLT 17 230 KEFLAVÍK Sími: 421-1193 GSM: 897-8187 NETFANG: GUDNILAR@GMAIL.COM		TRÖLLAHRAUN_6 GRÍMSNES-OG_GRAFNINGSHREPPUR LANDNR: 202178	
Teikn.nr	Tilvísun á teikningu	Br.	dags.
Samþykkt	<i>[Signature]</i>		
RAFLÖGN		Teiknað: GL	
TAFLA_SKÝRINGAR		Teikn.nr. 5/6	
Hönnun: GL/JPS	Mælikvarði: ENGINN	Dags: 10.10.2011	