


ORLOFSHÚS S.R. NR.1 VIÐ ÚLFLJÓTSVATN


BREYTING

*Samp. 29.10.2002*


*Hannes Jónsson*

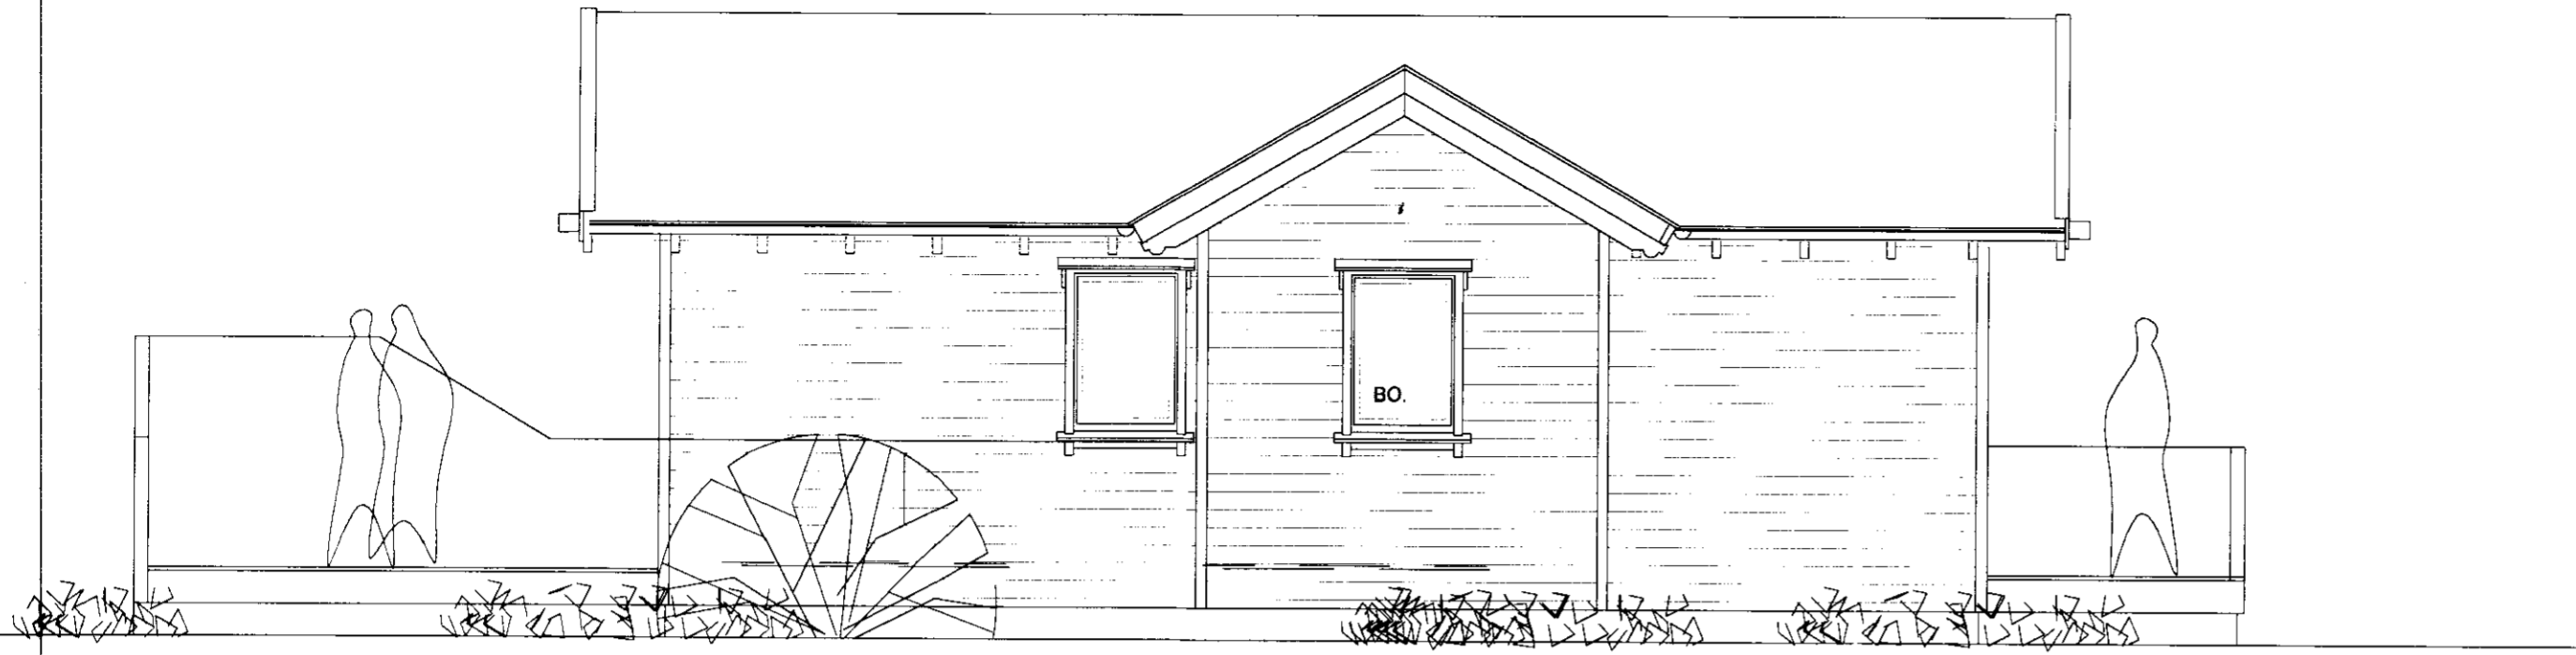


AUSTUR

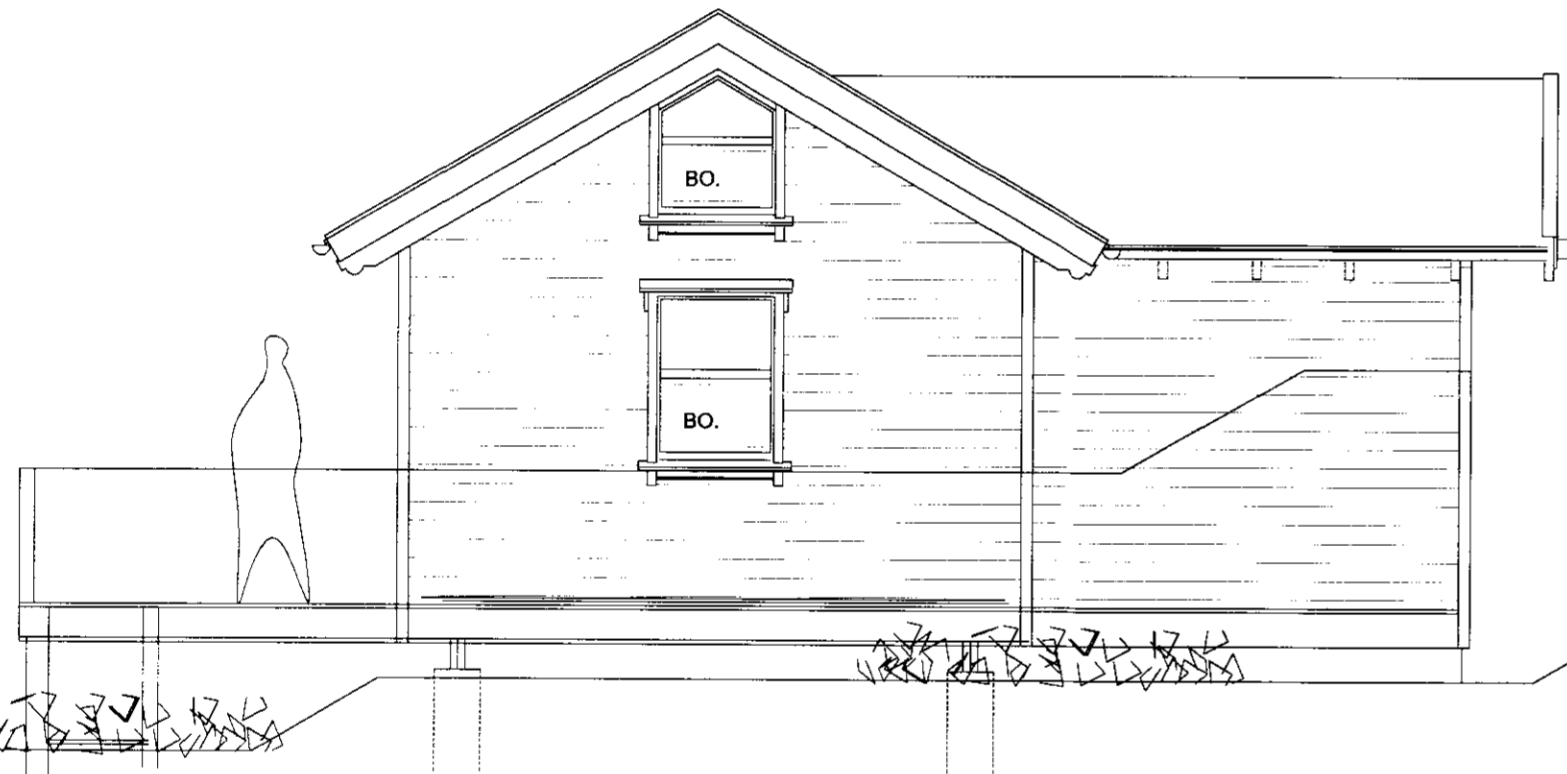

SUÐUR

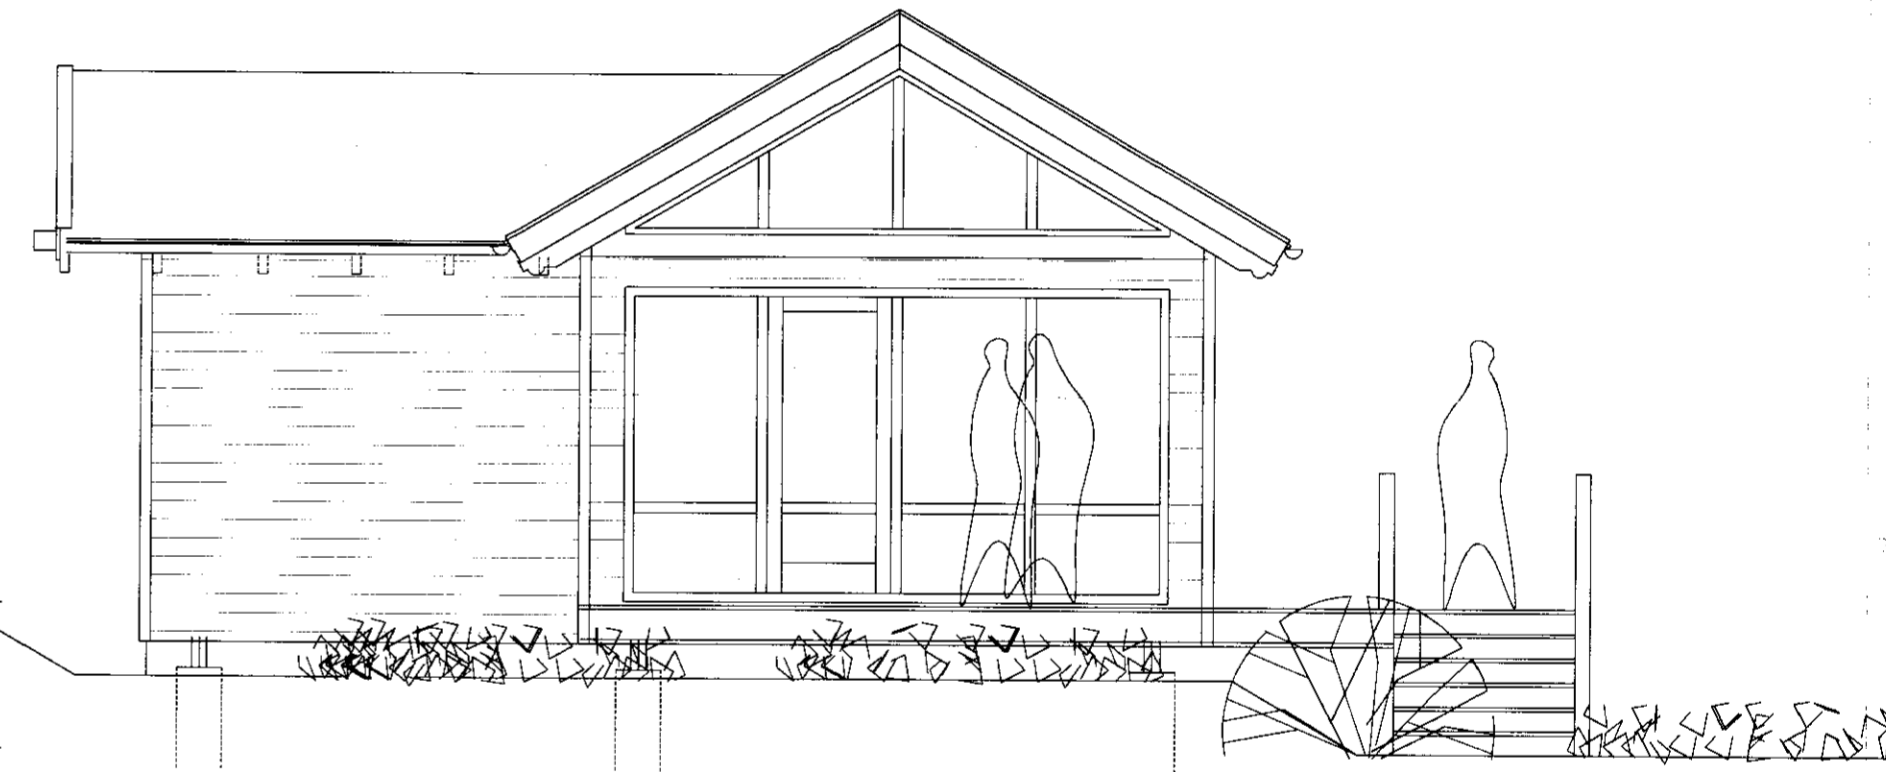

NORÐUR

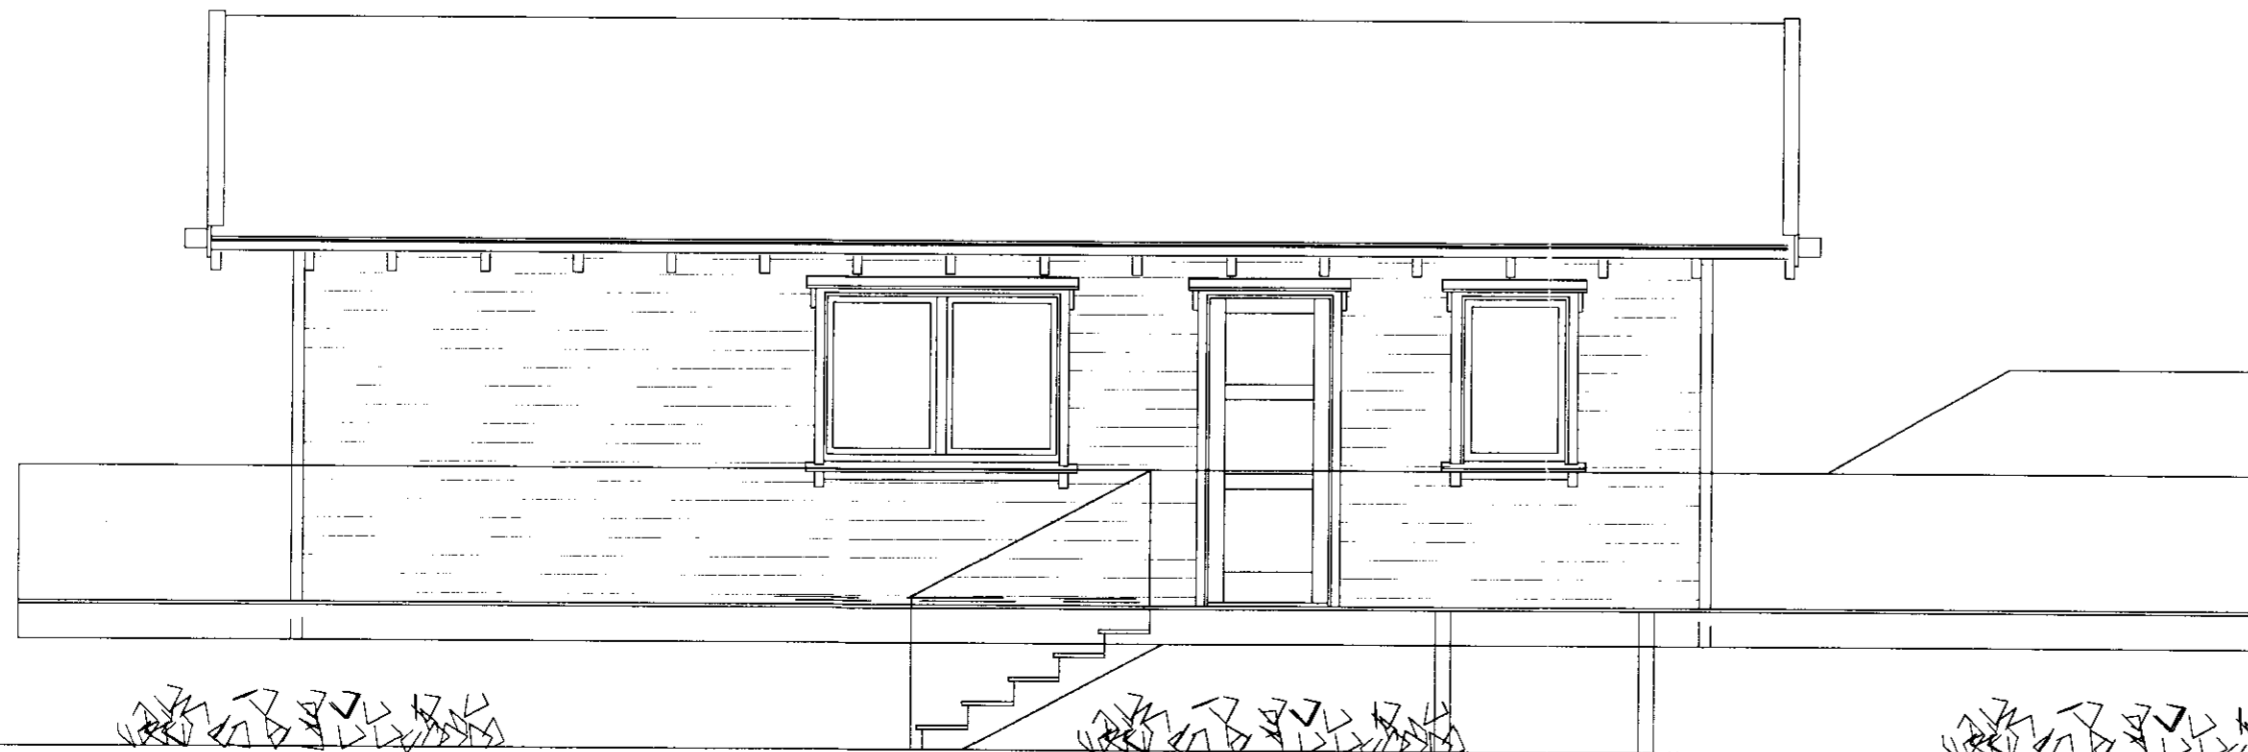

VESTUR

VERKFN ORLOFSHÚS S.R. NR 1 VIÐ ÚLFLJÓTSVATN	DAGS. 27.09.2002	VERK.NR.
ÚTLITSMYNDIR 1 : 50	BR.	TEKN. Á.J.
		TEKN.NR. AF 2
		<b>102</b>
<b>ARKO</b>	<i>Hannes Jónsson</i>	
170441-4519	SÍMI 8962943	NETFANG asj@r.is
ÁSMUNDUR JÓHANNSSON		