
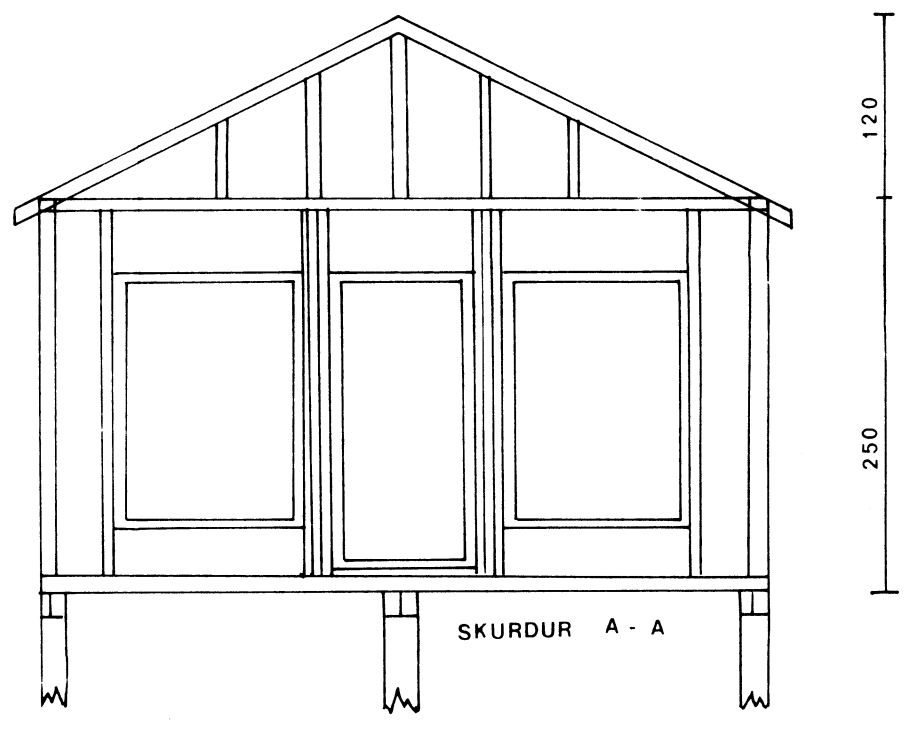
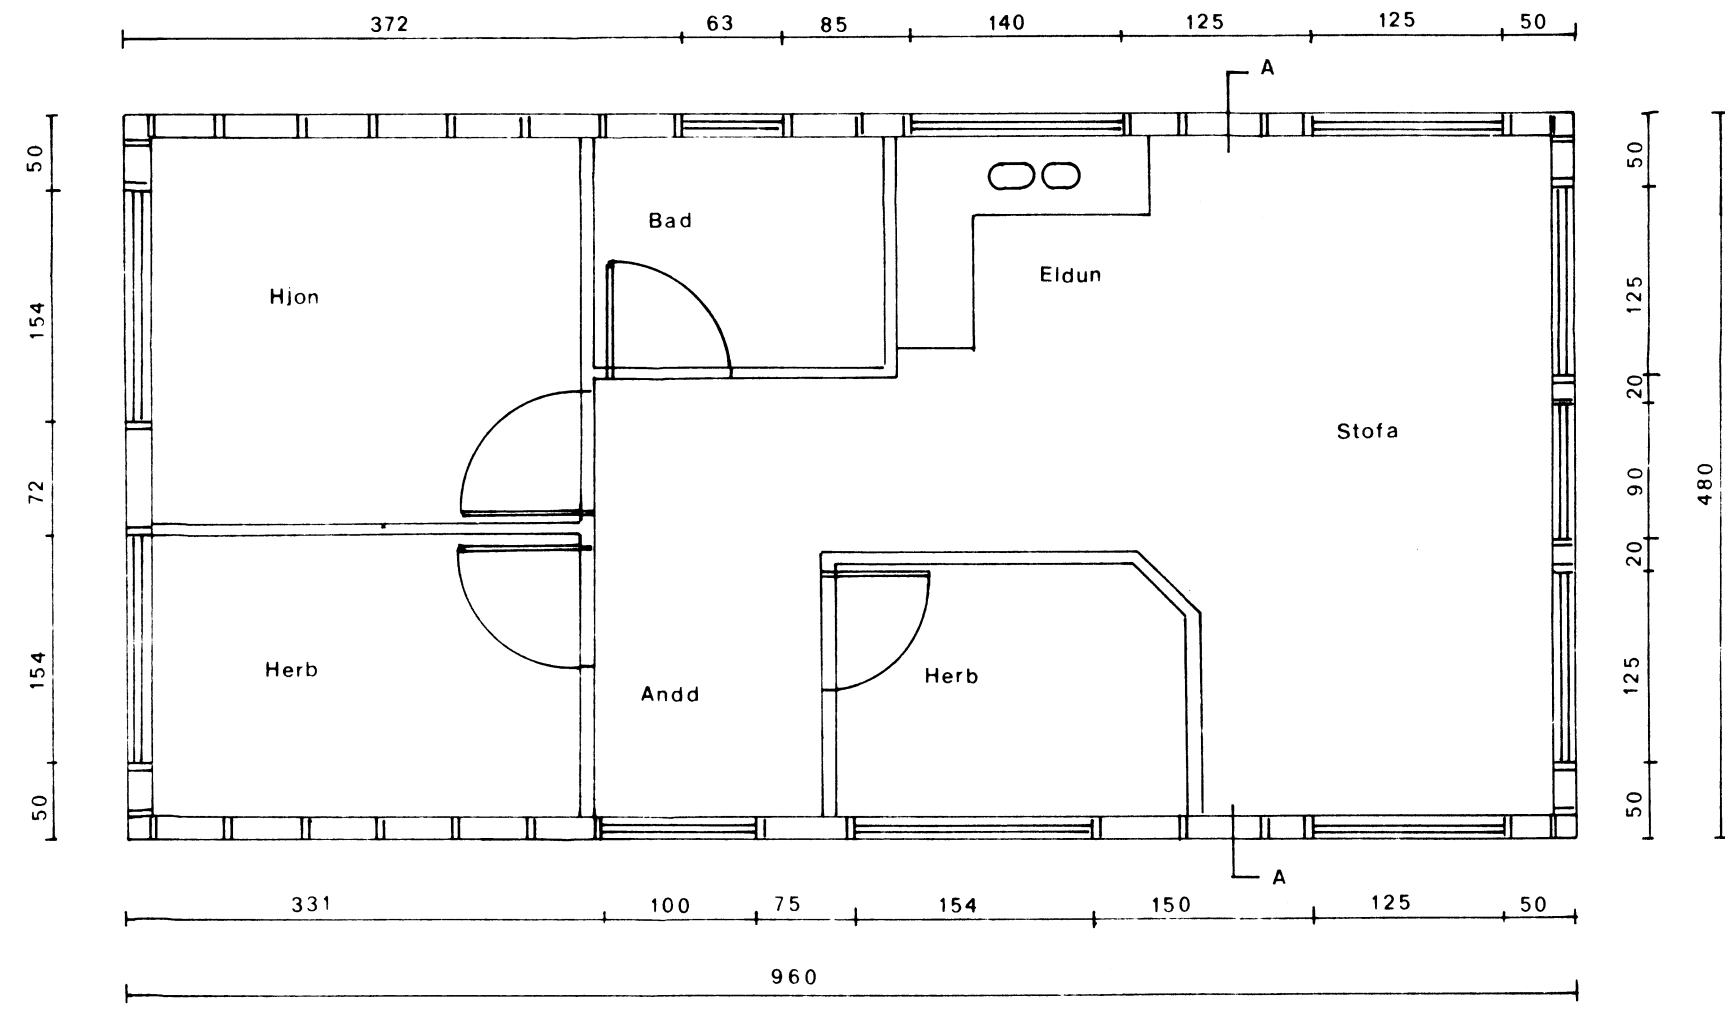
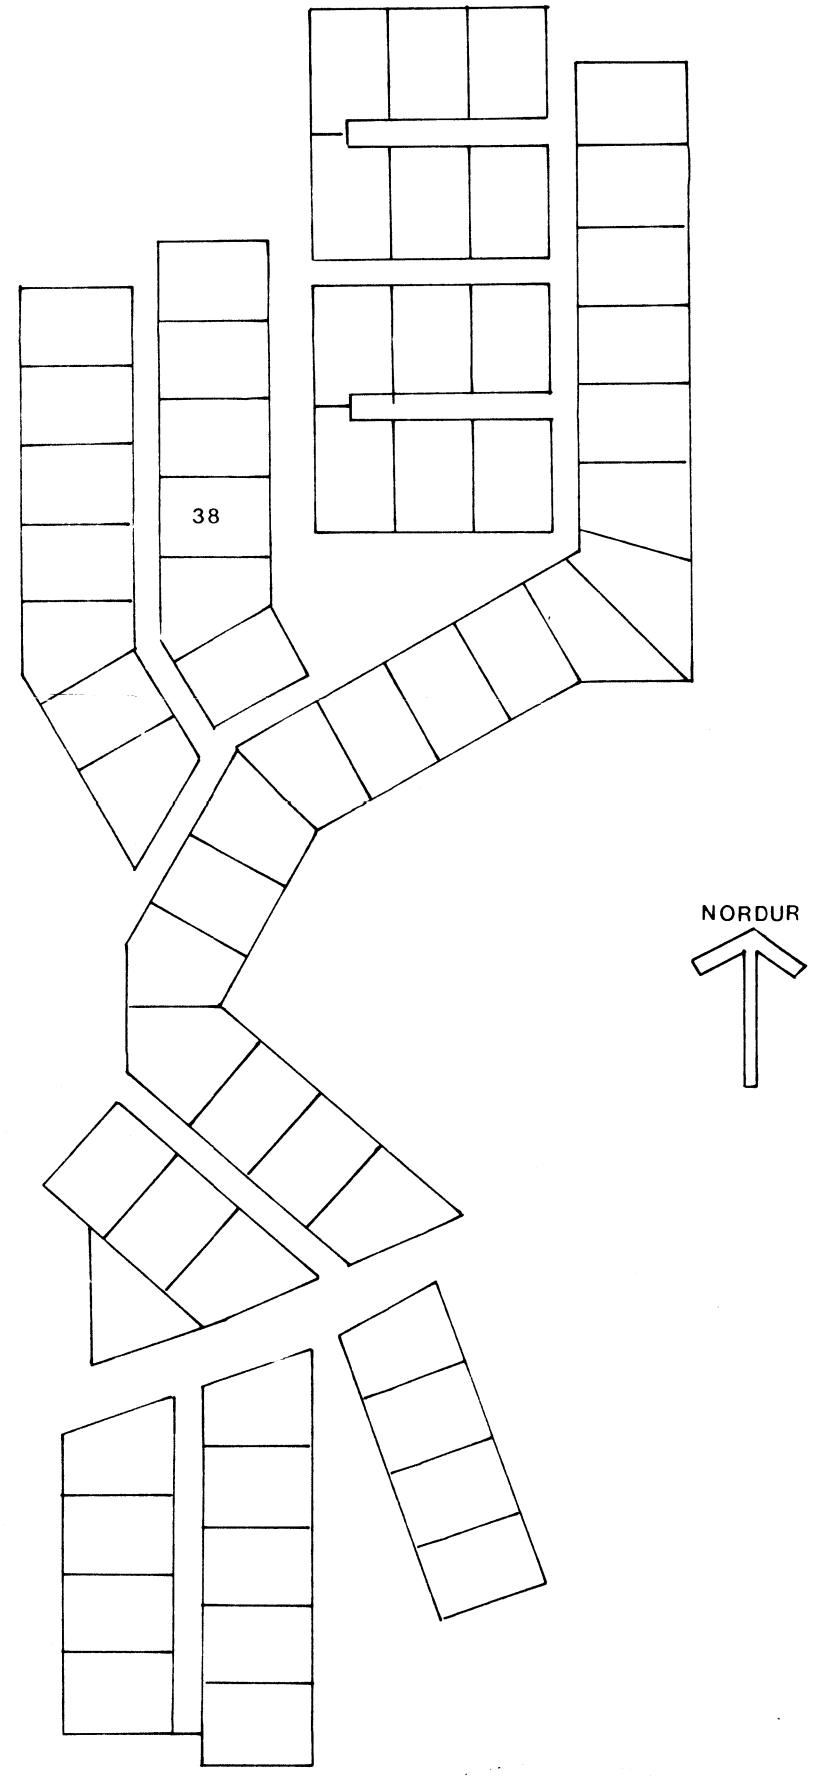
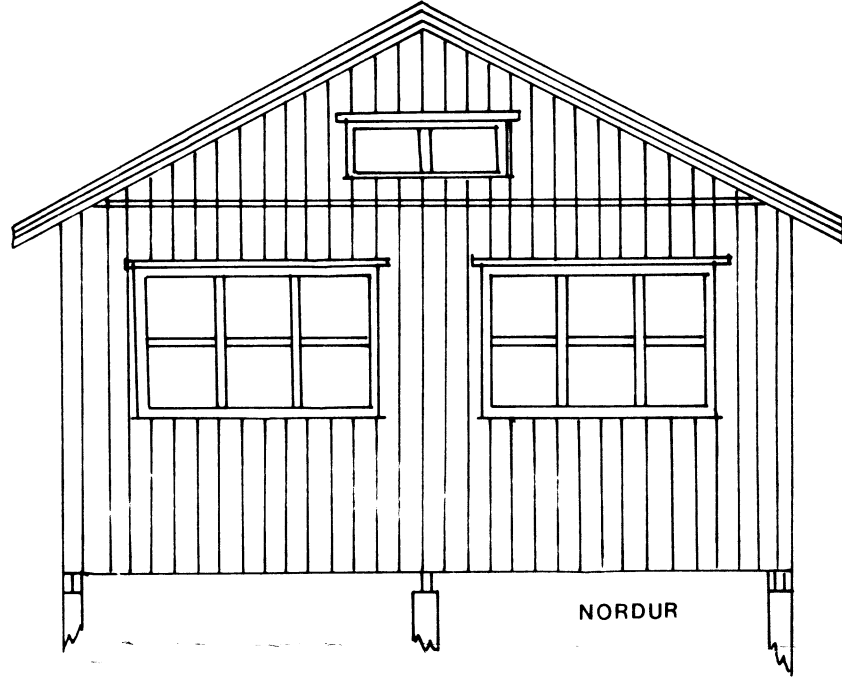
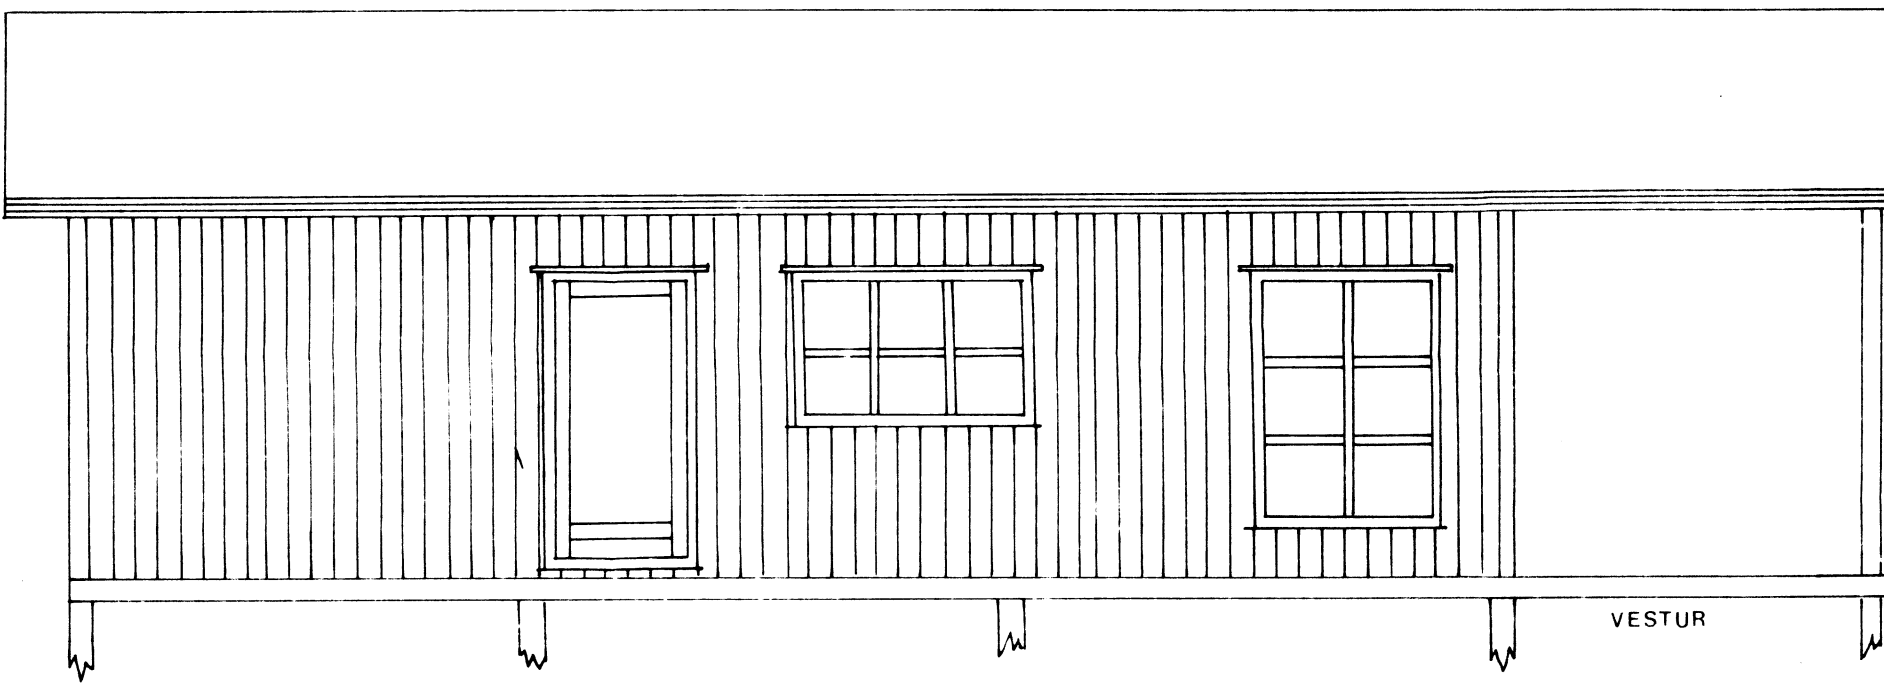
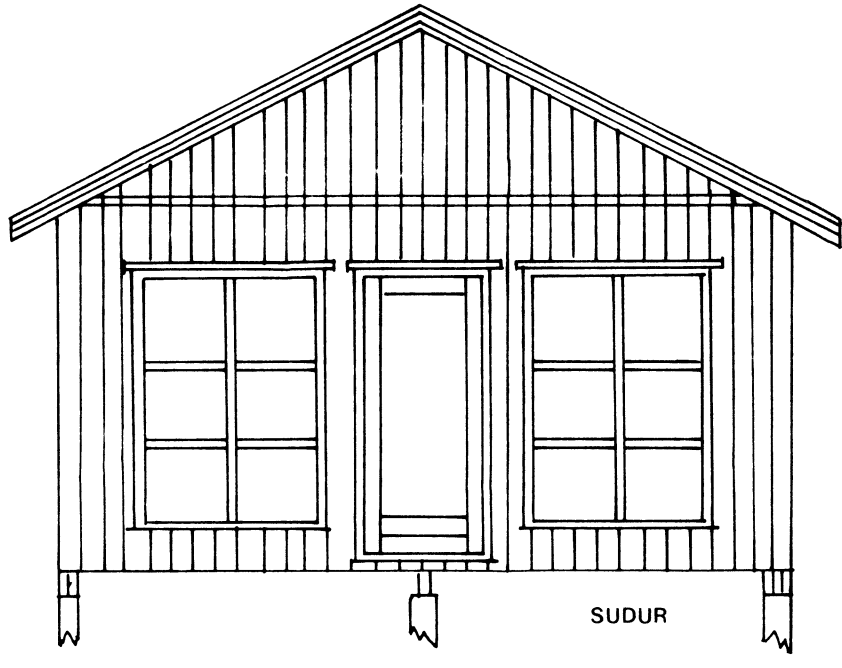


BYGGINGAFLITRI
 Samp. 2/91
 GRÍMSNESHREPPS

Kristján Hannesson

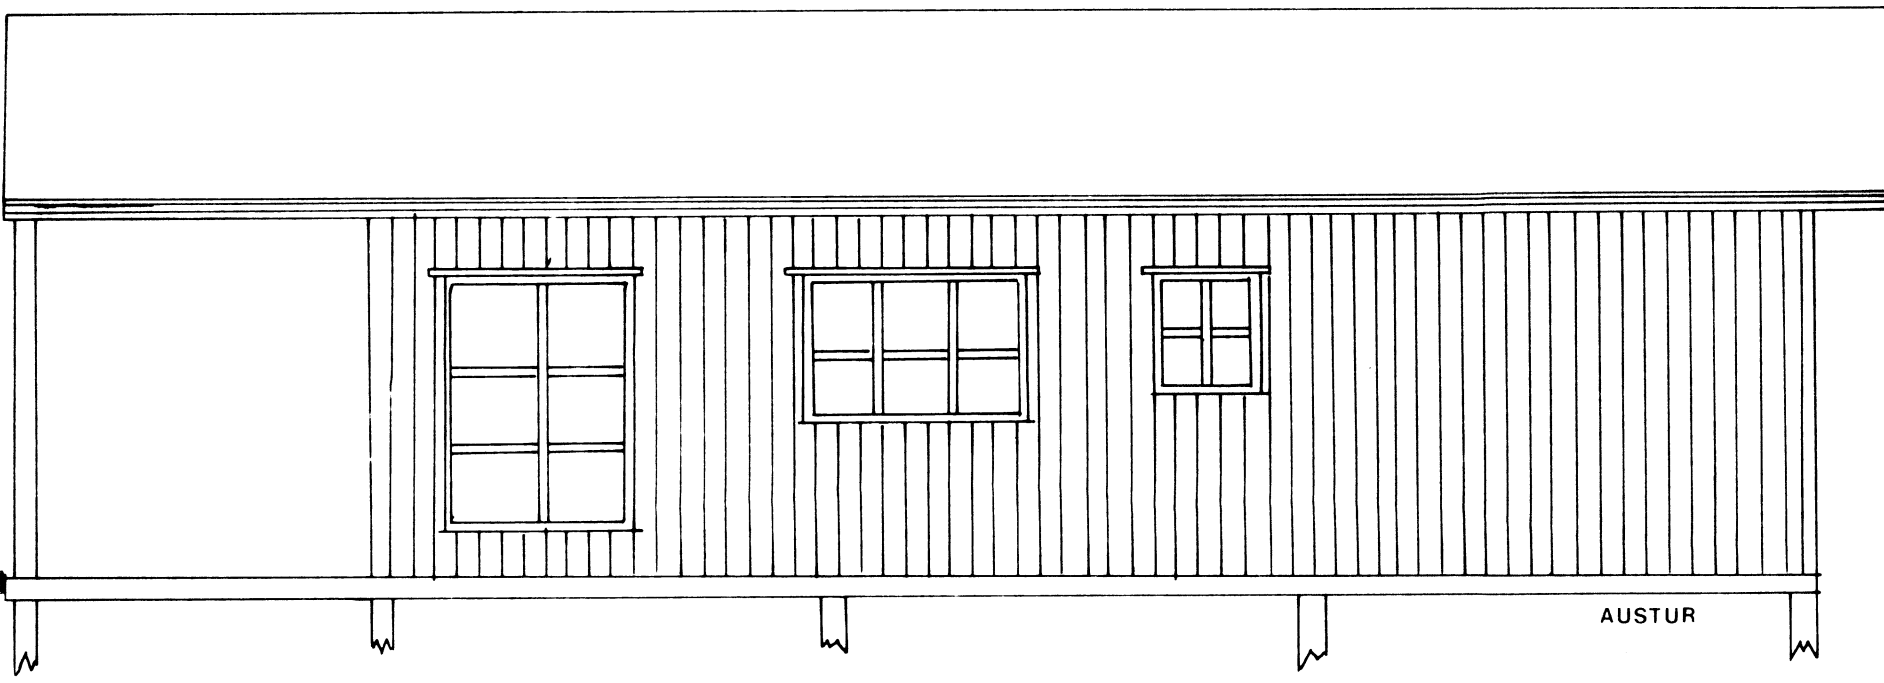

*Ígáttun Halldórsen Ld. 120364-4489
 Hóamúsin 18.
 230 Keflavík
 Sími 92-14867.*

| | |
|--|---------------------------------|
| SUMARBÚSTADUR Í LANDI HRAUNKOTS GRÍMSNESI. LÖÐ NUMER 38. STÆRD HUSS 46,08 fm " LÖÐAR 5000 fm TEIKNING KRISTJAN HANNESSON | MKV. 1:50 DAGS. JÚNÍ 1991 |
|--|---------------------------------|