


*Sjupallur*

870  
185 60 20 60 180 60 60 60 185

A →

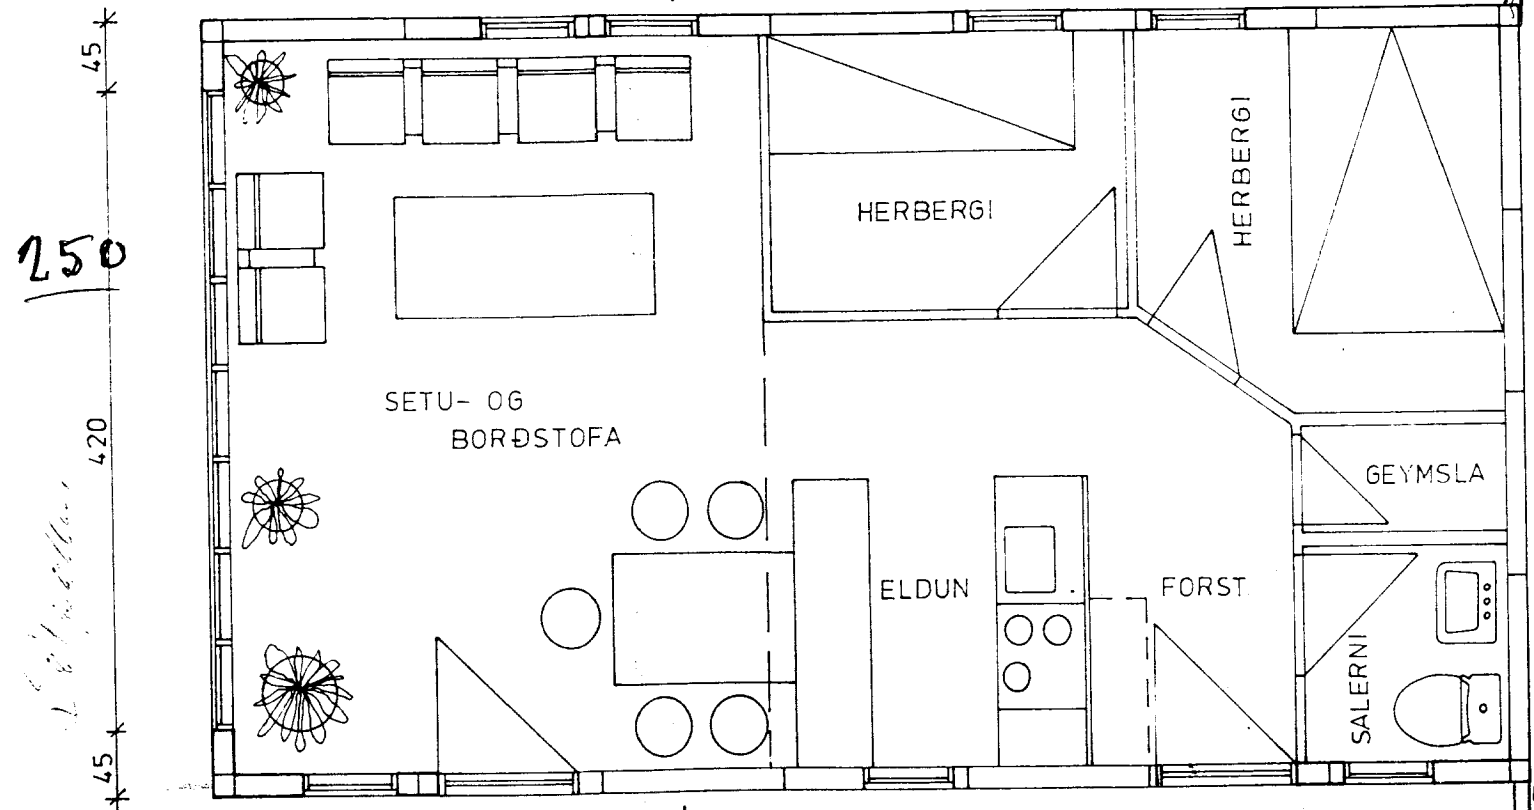

250

420

*Sjupallur*


45

60 60 30 90 185 60 135 90 35 60 65

A →

2.5 m.

GRUNNMYND Mk. 1:50

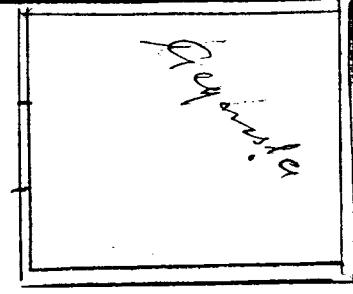

300

510

180

180