



Samþ. 22/3/88
Hilmar Þinnarson

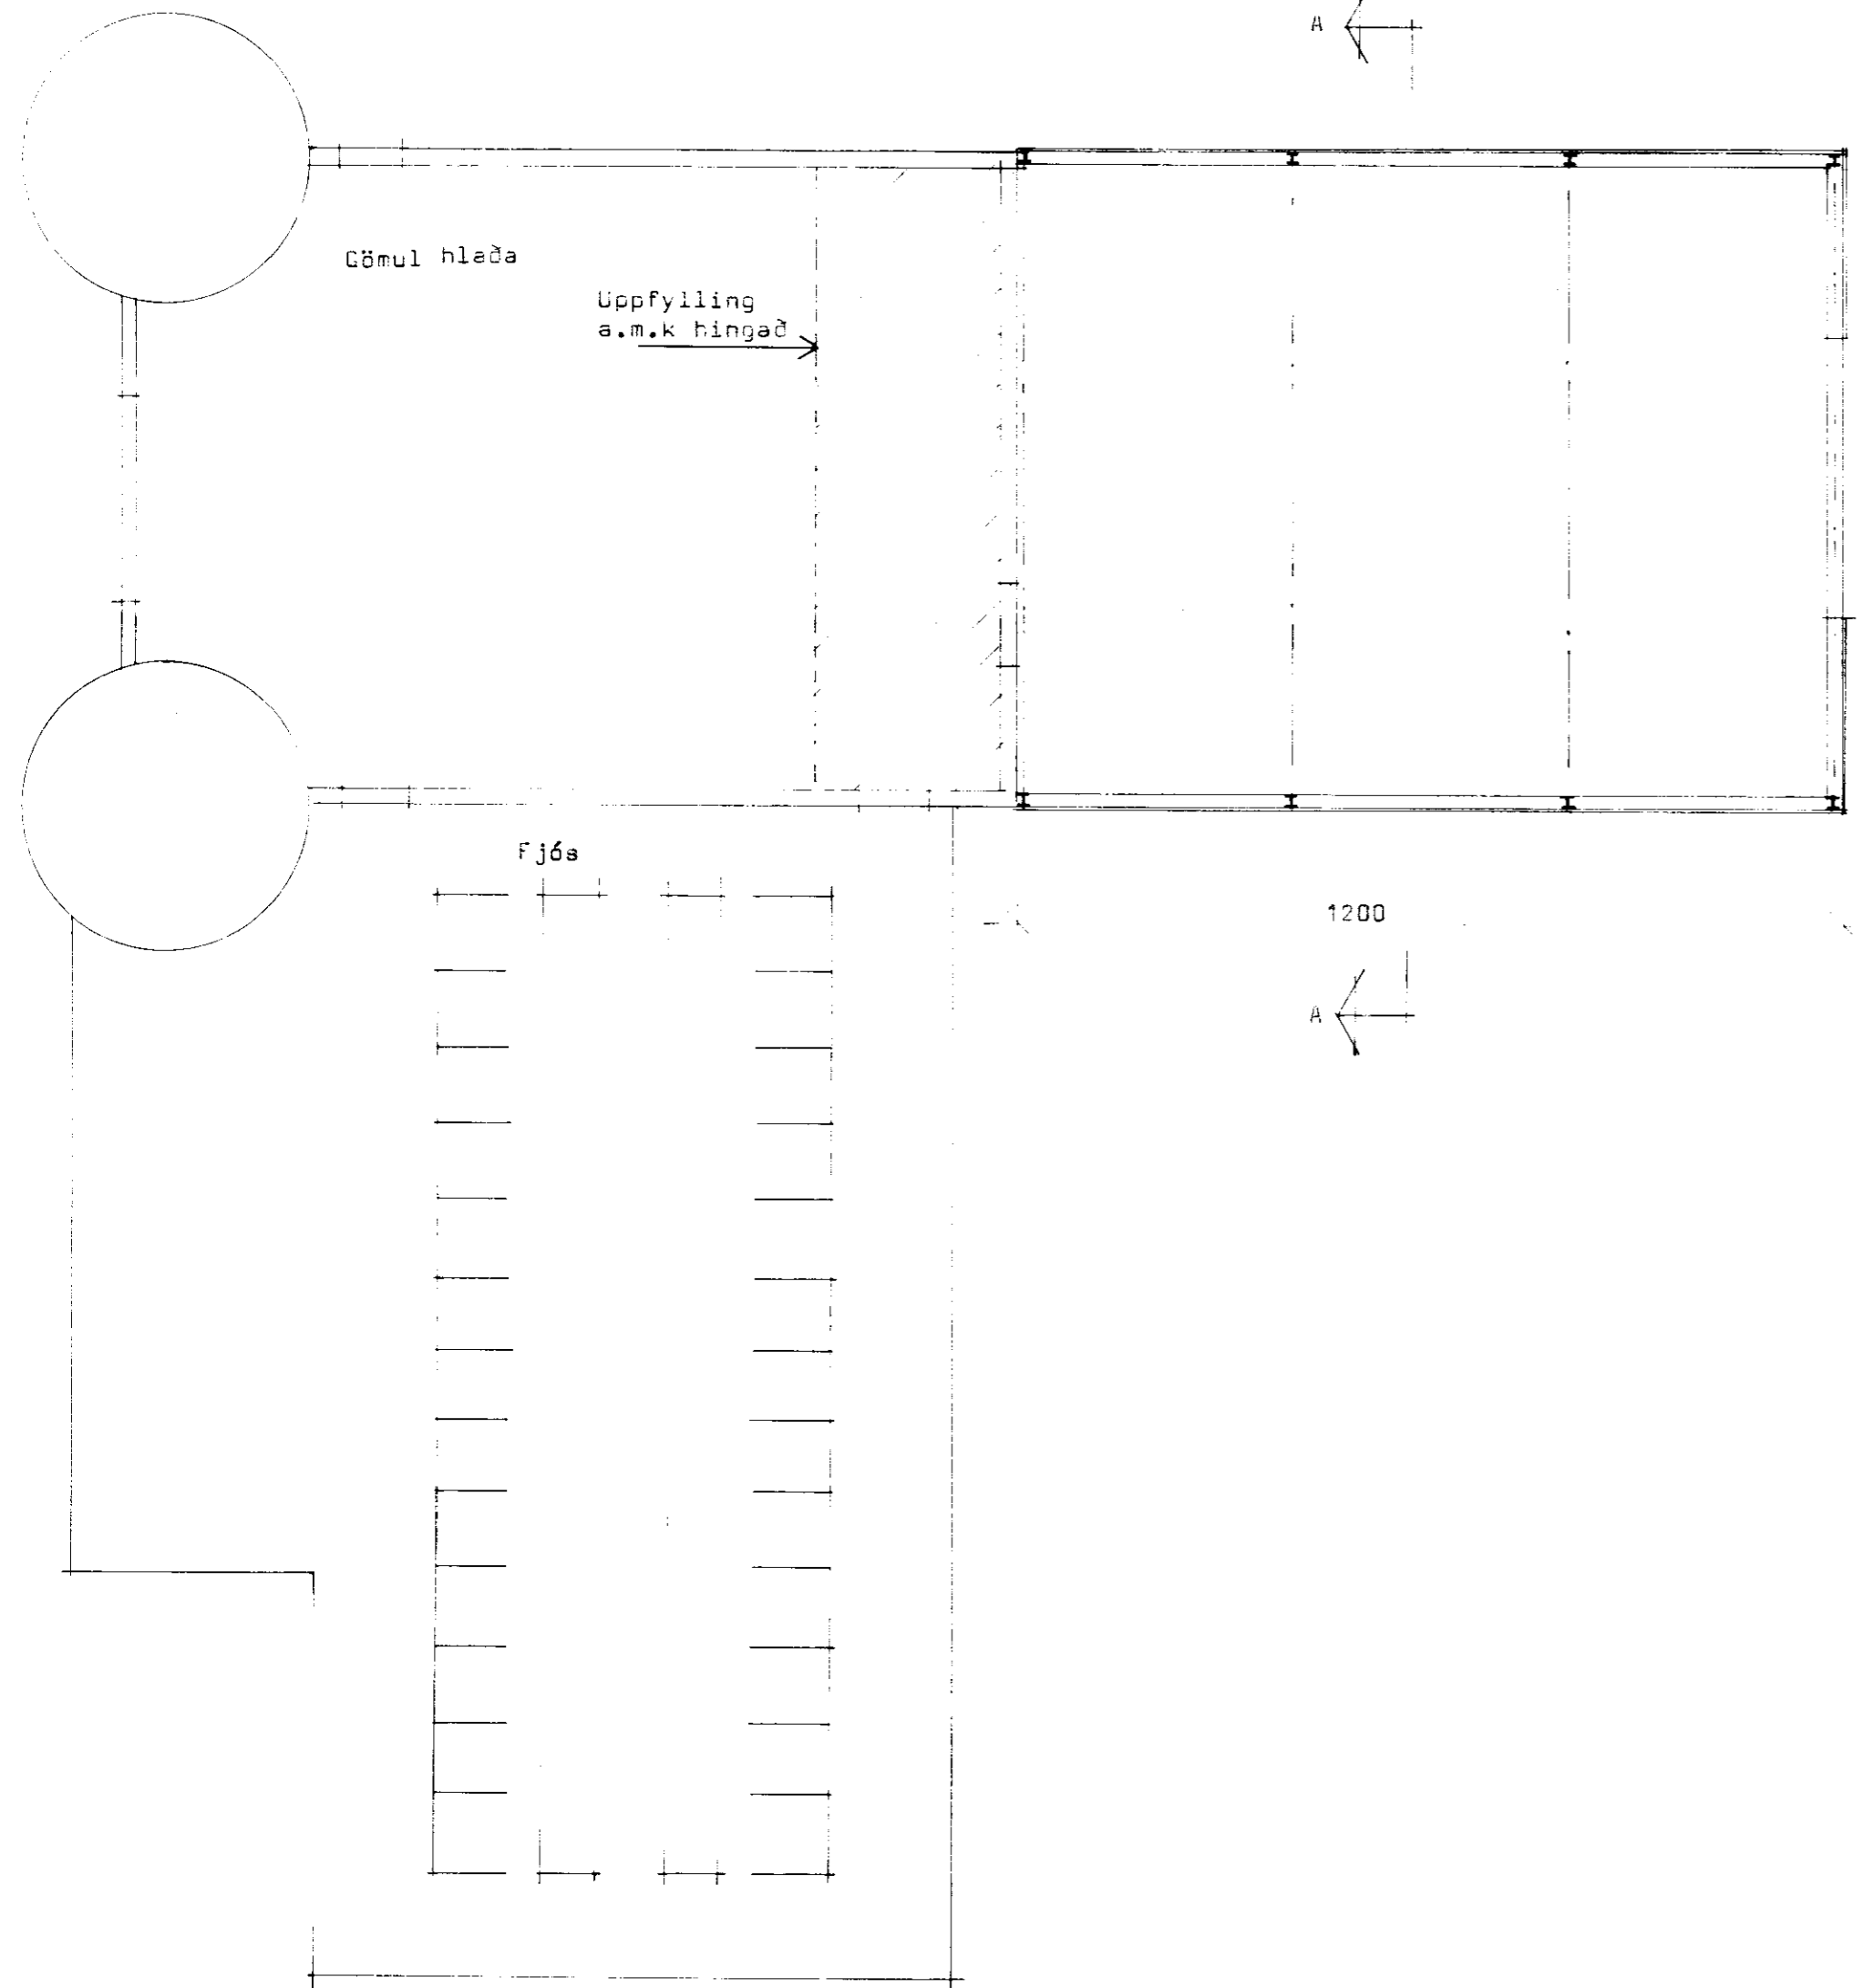

276
 400
 940
 276

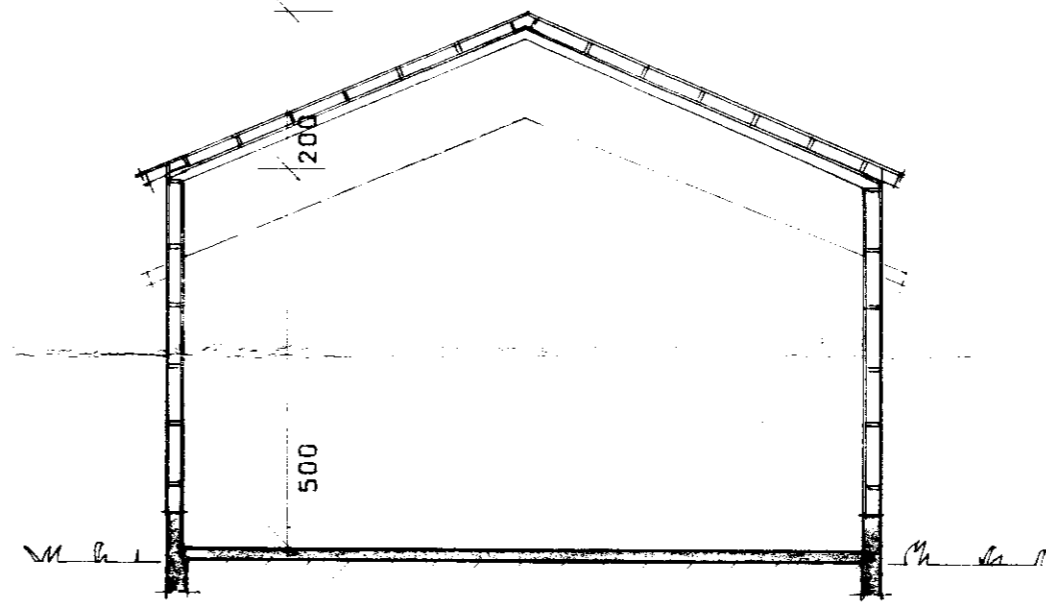

MÁL: flatarból 112,8^{m²}
 rúmmál 676,8^{m³}
 rúmmál
 stappa 564,0^{m³}

BL BYGGINGASTOFNUN LANDBÚNADARINS
 LAUGAVEGI 120. REYKJAVÍK, Sími 25444
 AULTIRRHÚS, Gnúgaverjehr., Árn.,
 Hlæða, stáigrind,
 Grunnrynd, útiit og snib.

TEIKN. NR. 30-5353 A
 BREYTT FRÁ
 MÆLIKVARDI 1:100
 DAGSETNING 17.11.87
 TEIKNAD Þórunn

Hilmar Þinnarson