

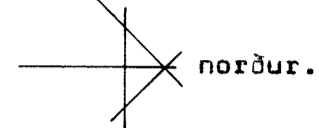


Samp. 18/87


Hilmar Einarsson
Sveinbjörnsson
Sveinbjörnsson
0441-509.

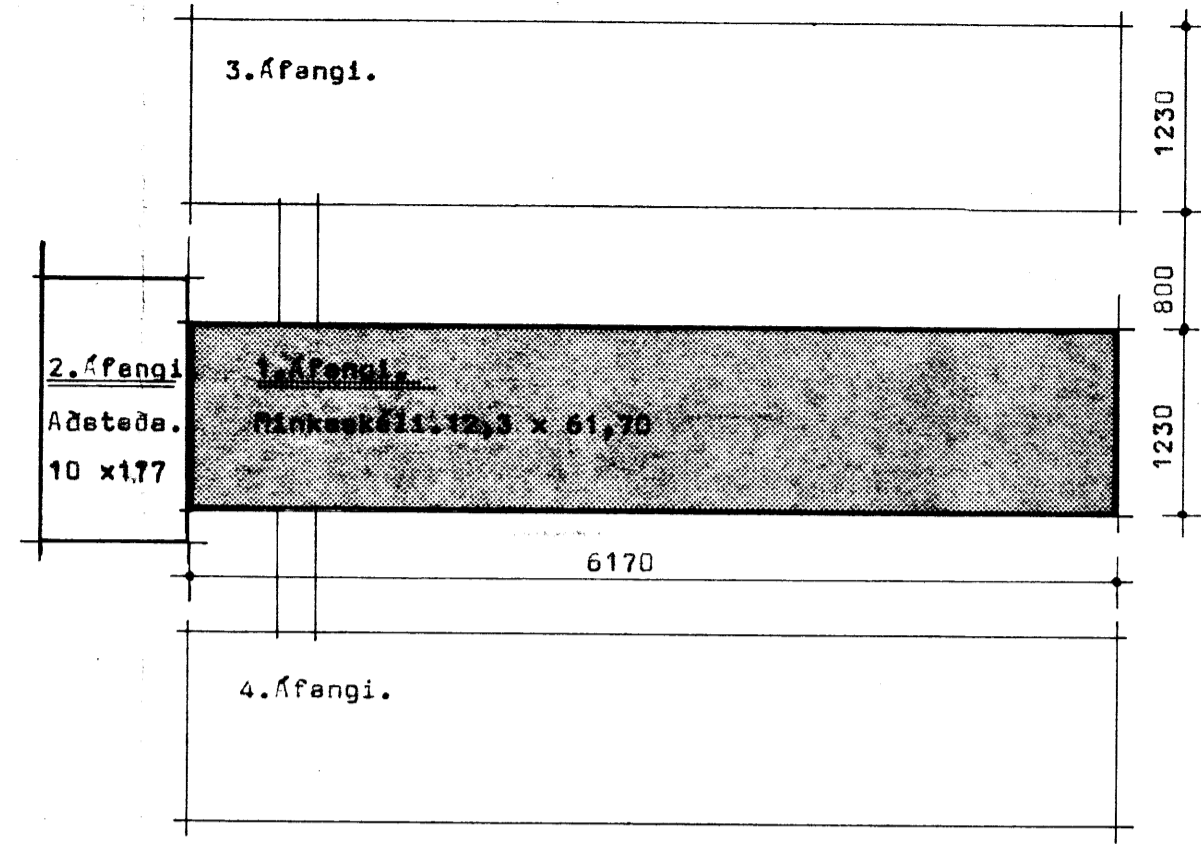

AFSTÖÐUMYND. M 1:500

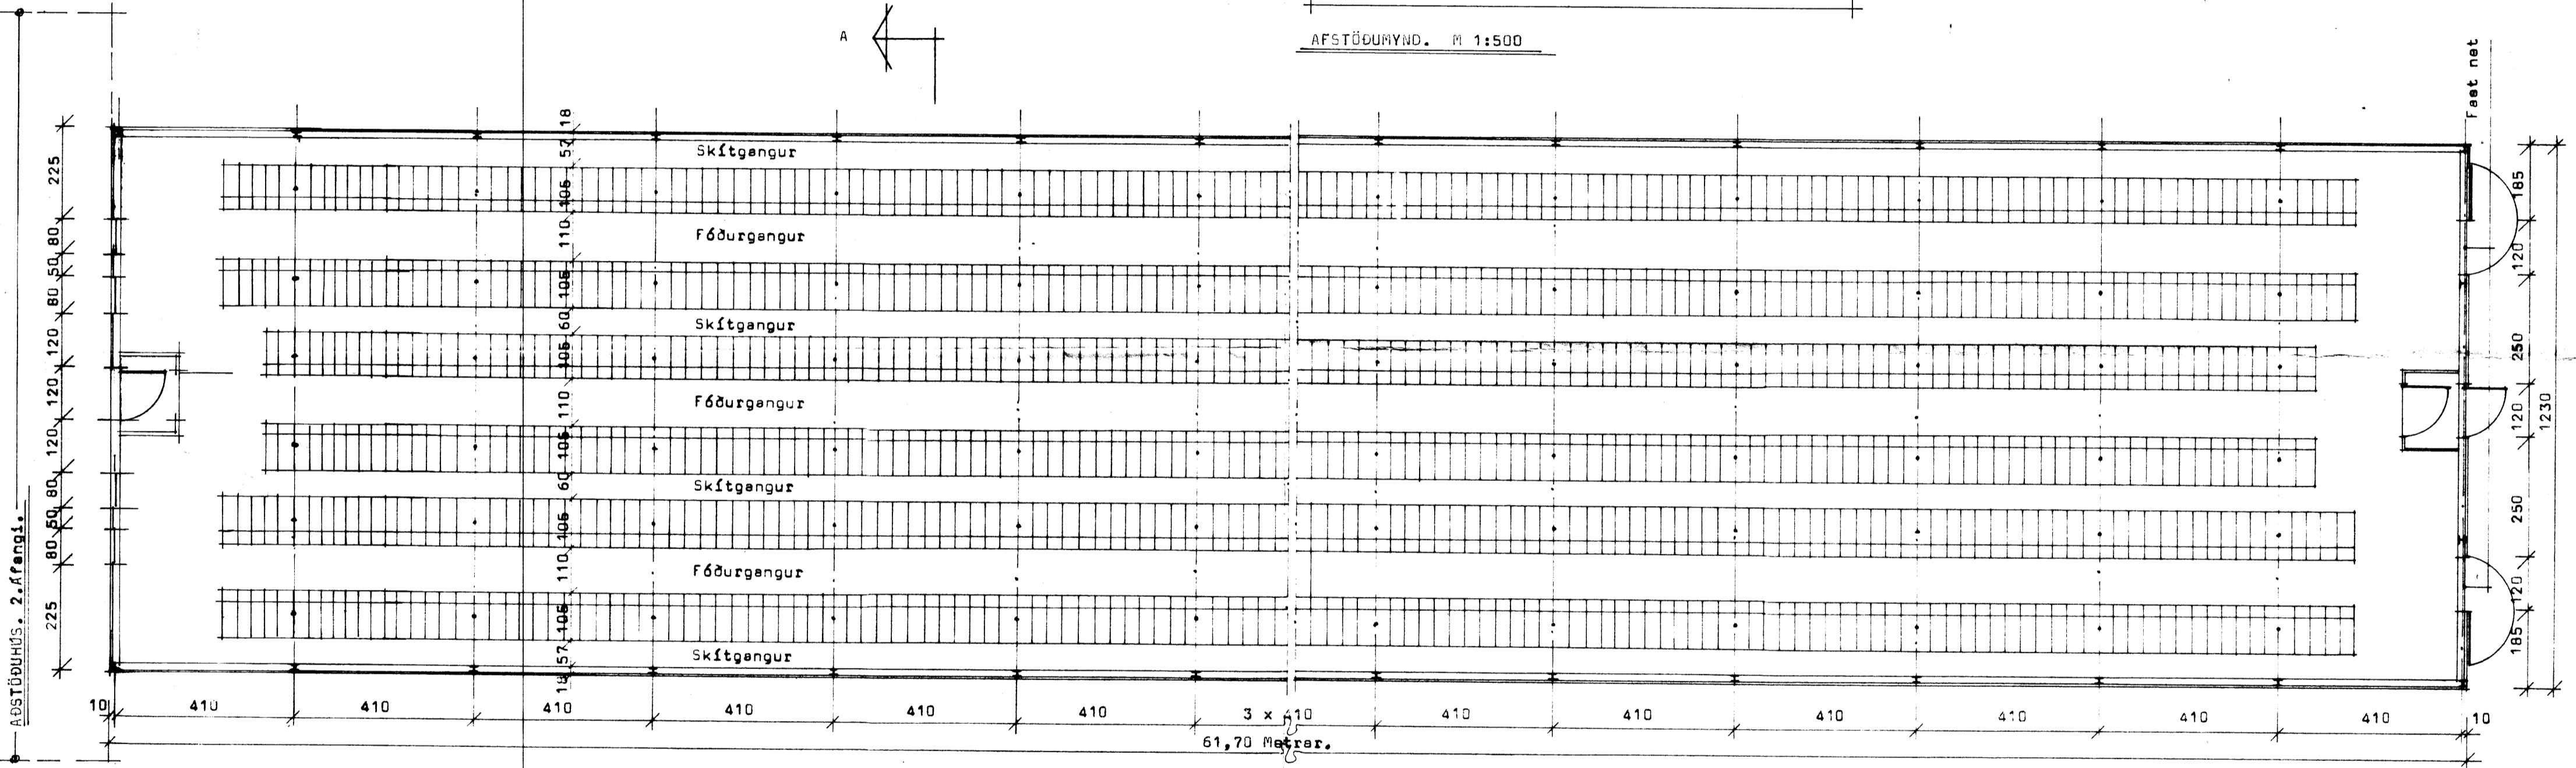

GRUNNRYND

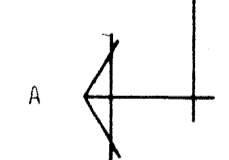

STærðir:	
1. Afengi. Minkaskáli.	758,9 m ² 2144,1 m ² .

BL BYGGINGASTOFNUN, LANDBÚNADARINS
LAUGAVEGI 120, REYKJAVÍK, SÍMI 25444
BJÖRN SKOT, SKEIÐAHREPPI, ARNESSÝSLU.
1. Afengi. Minkaskáli. Stálgrindahús fyrir 328 læð. DAGSETNING 20.05.1987.
Grunnmynd og afstöðumynd. TEIKNAD ROLF ARNARSON.

TEIKN. NR. 85 - 5252 / 1
Breytt frá 09.06.1987
Mælikvardi 1:100-1:500

[Handwritten signature]