


Eystra Geldingaholt

Loft yfir hæð 1:50

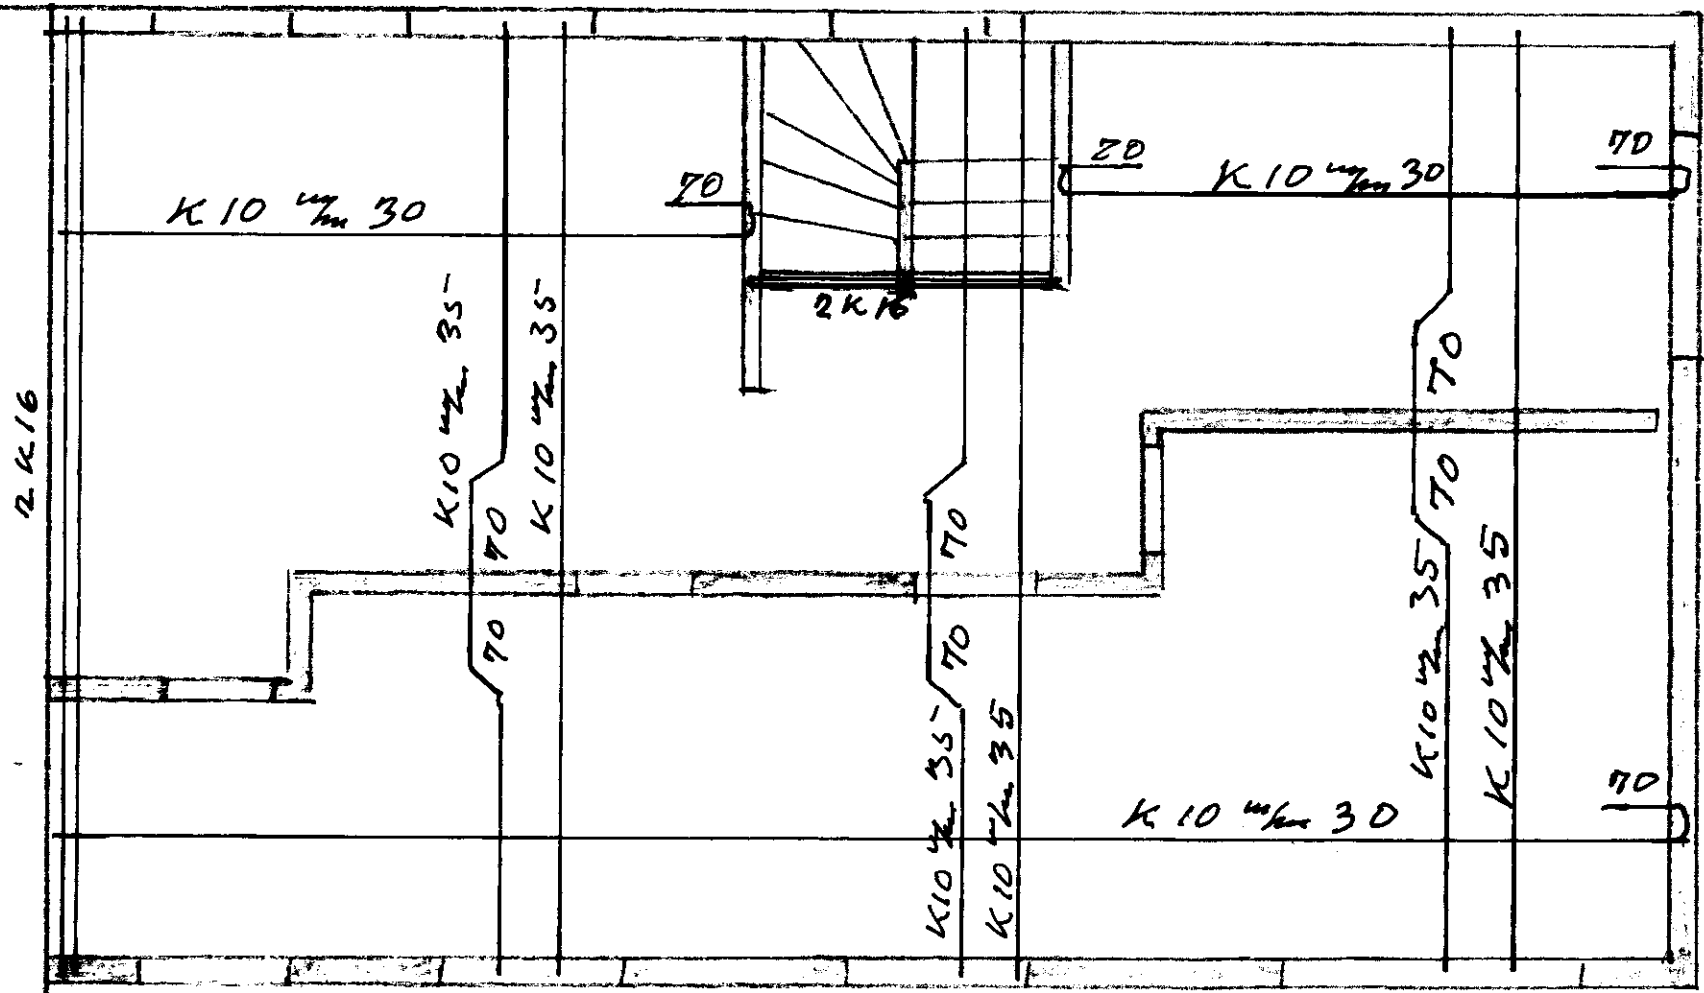

Plata = 15 cm

stigi = 12 cm jánist K 10 1/2 m 17.5 i Kross

1974

Handwritten signature