
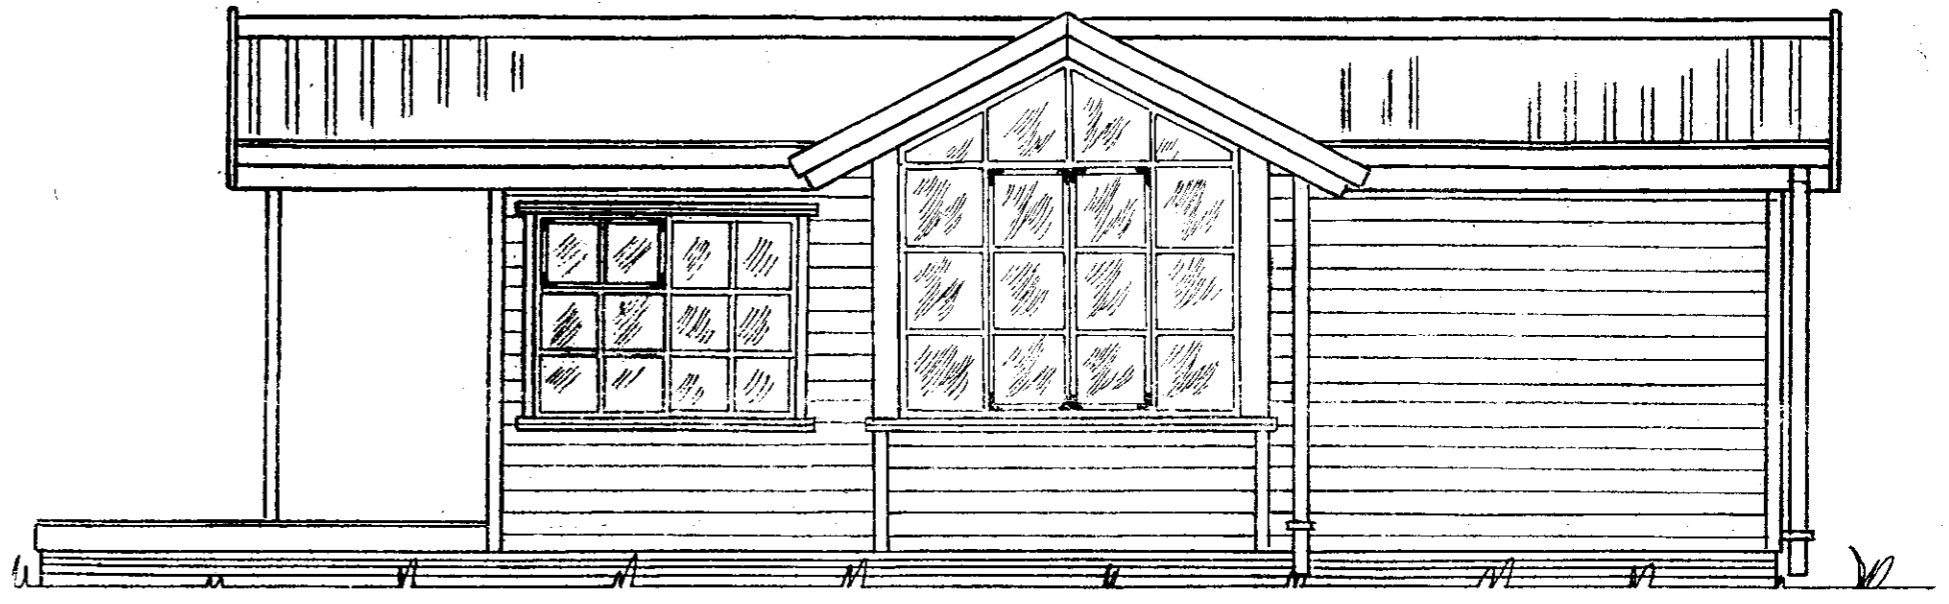






Handwritten notes in a box, including the name 'Björn Magnússon'.

Björgunarop

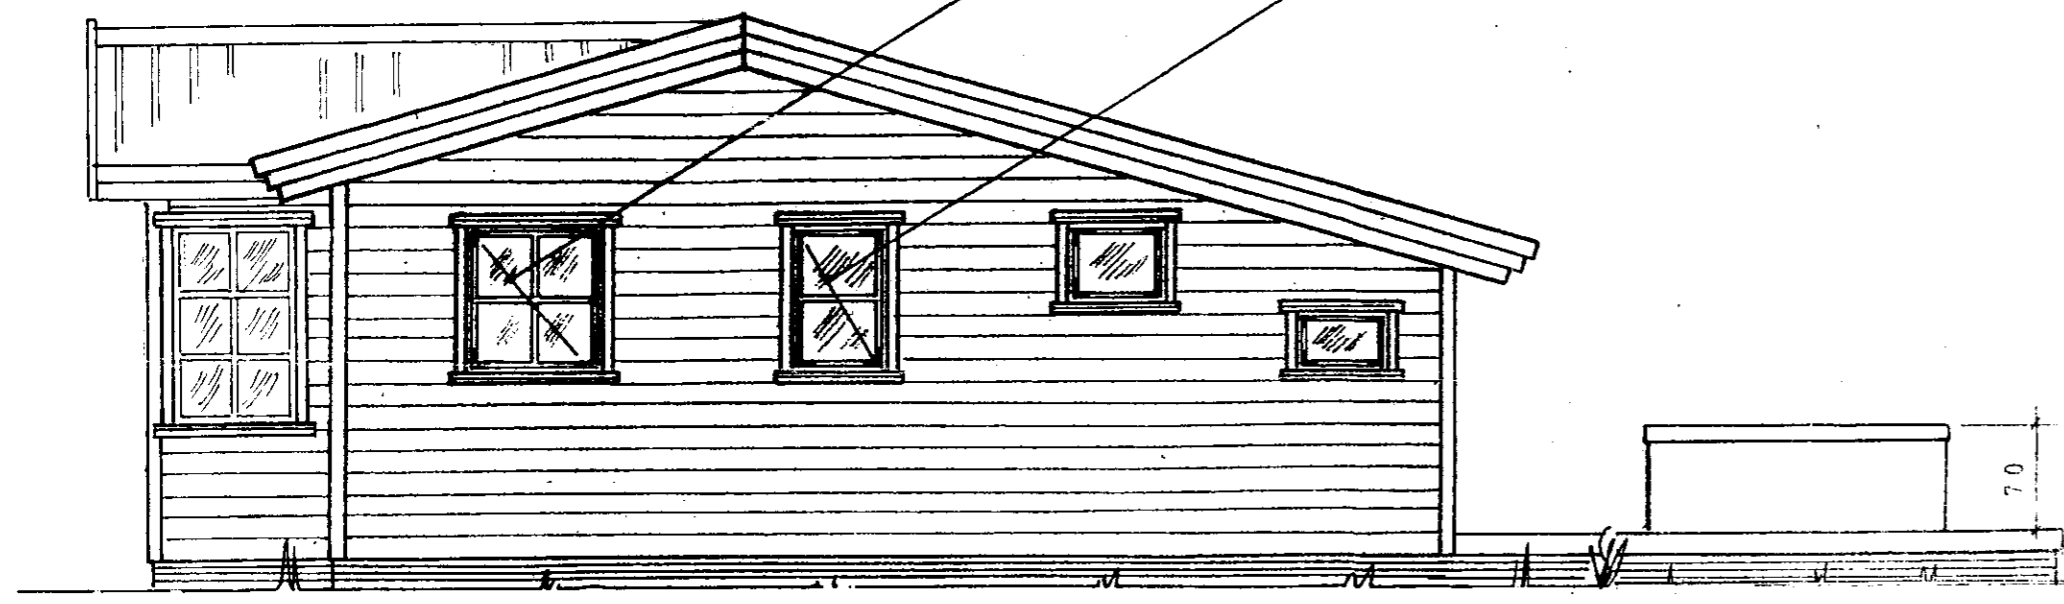

Sumarhús 59,42 m²

Gestahús 14,17 m²

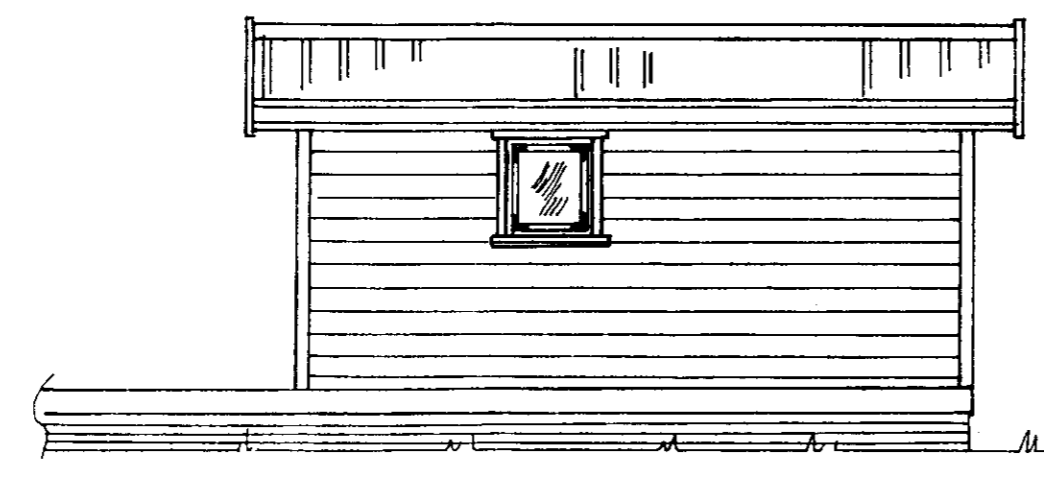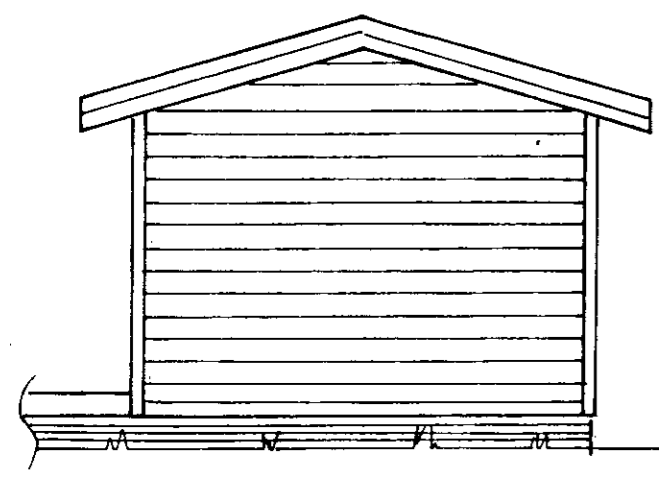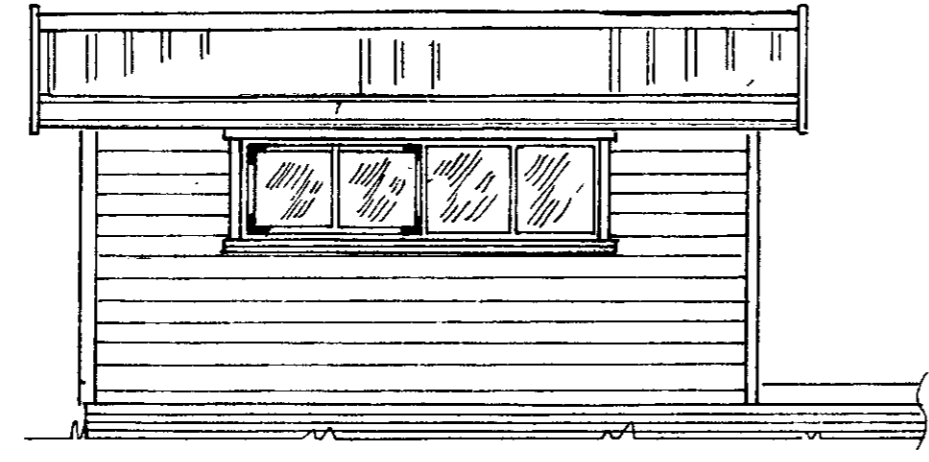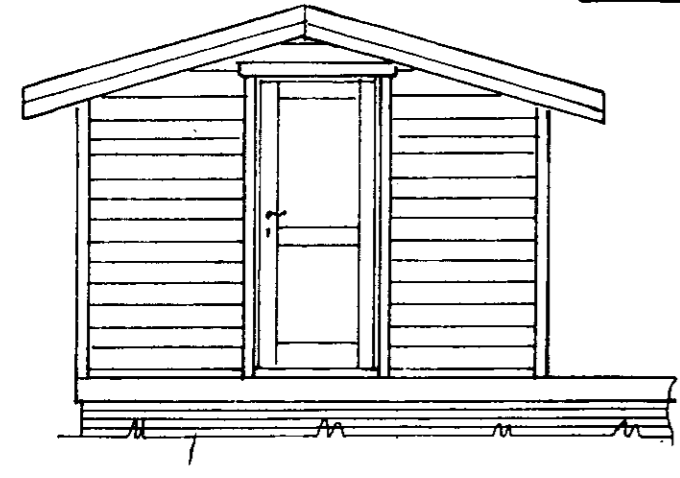

Endurútgáfa af teikn. dags. okt.'02.
Breytingar: steyptur sökkull og plata. og stækkun á eldhúsi

Mkv.: 1:50
Dags.: mars '06
Nr. 102 B-1BH

Sumarhús í landi, Stórahofs Gnúpverjahreppi
Árnessýslu. Lóð, Hofskot nr.11
Eigandi: Baldur Héðinsson kt. 050263-7549
ÚTLIT

TEIKNIVANGUR
Handwritten signature 201032-4829