
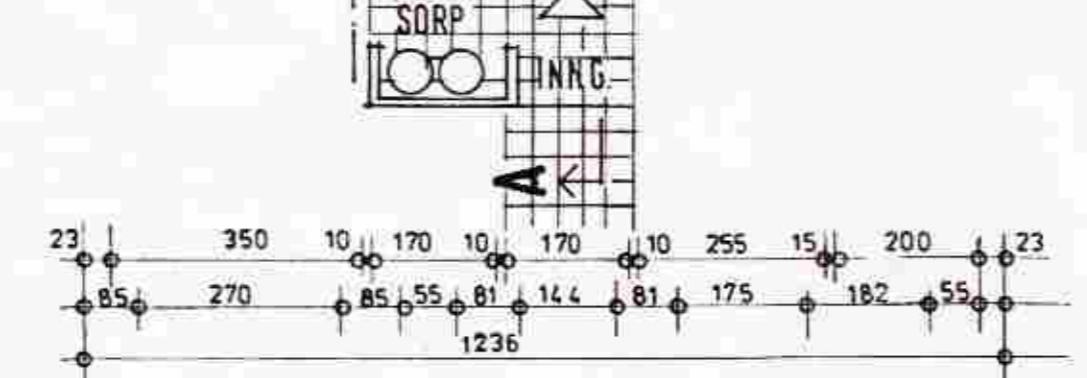
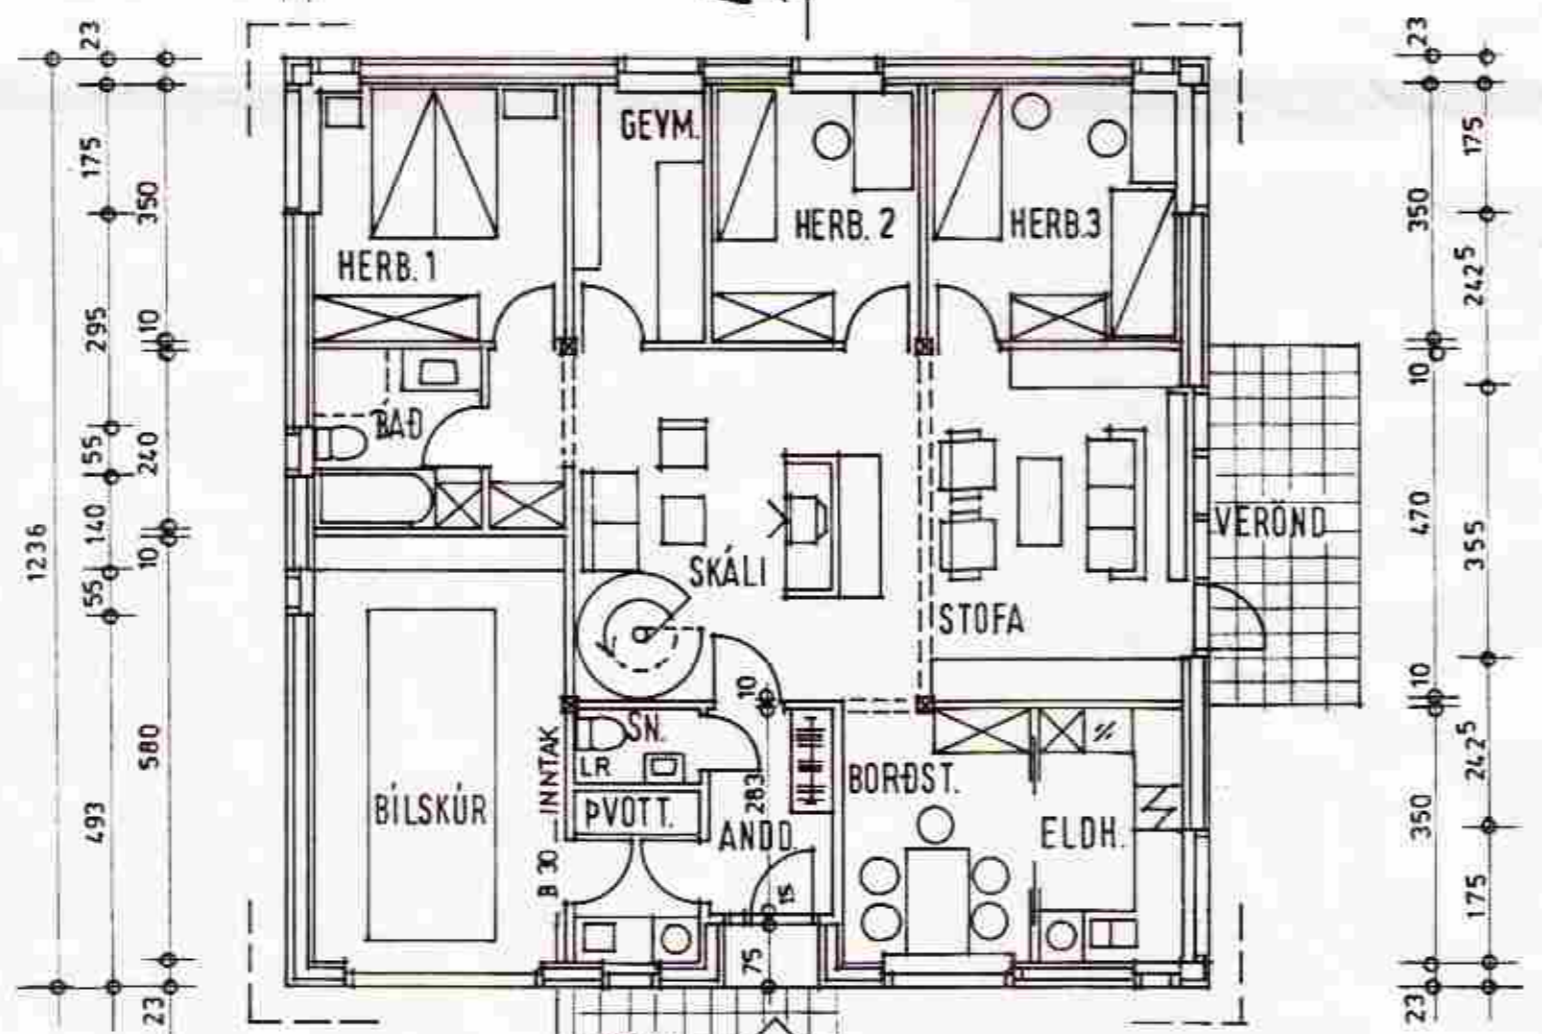


SNEIÐING A-A

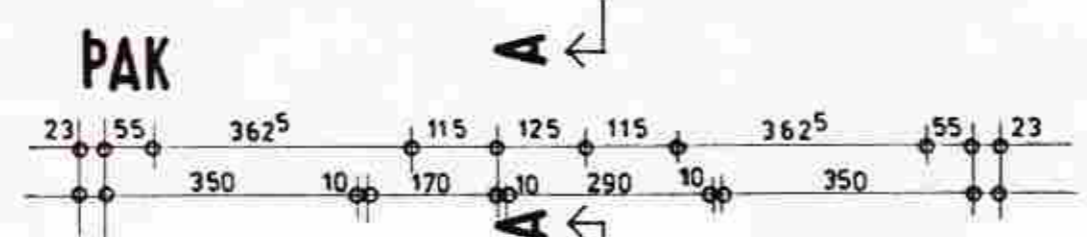

JARDHÆÐ

HELSTU STÆRDIR:

BRÚTTÓFLATARMÁL HÚSS SAMT. 169,7 m<sup>2</sup>  
 - JARDHÆÐ ..... 151,7 m<sup>2</sup>  
 - PAKHÆÐ ..... 18,0 m<sup>2</sup>  
 BRÚTTÓRÚMMÁL HÚSS ..... 501,1 m<sup>3</sup>

BRÚTTÓFL. BÍLSKÚRS .. 23,0 m<sup>2</sup>  
 BRÚTTÓFL. ÍBÚÐAR .... 146,7 m<sup>2</sup>

FLATARMÁL LÓÐAR .....  
 NÝTINGARHLUTFALL .....

NETTÓFLATARMÁL HERBERGJA :

- HERBERGI 1 ..... 12,3 m<sup>2</sup>
- HERBERGI 2 ..... 8,1 m<sup>2</sup>
- HERBERGI 3 ..... 12,3 m<sup>2</sup>
- GEYMSLA ..... 6,0 m<sup>2</sup>
- STOFA ..... 22,1 m<sup>2</sup>
- BORDSTOFA ..... 8,9 m<sup>2</sup>
- ELDHÚS ..... 7,0 m<sup>2</sup>
- SKÁLI ..... 16,5 m<sup>2</sup>
- BAD ..... 5,5 m<sup>2</sup>
- SNYRTING ..... 1,9 m<sup>2</sup>
- ÞVOTTUR ..... 3,9 m<sup>2</sup>
- ANDDYRI ..... 4,8 m<sup>2</sup>
- BÍLSKÚR ..... 20,3 m<sup>2</sup>
- SÖLSTOFA ..... 22,1 m<sup>2</sup>

**HÚSNÆÐISSTOFNUN**  
**RIKISINS** SUDURLANDSBRAUT 24,  
 REYKJAVÍK SÍMI 896900

VERK NR. **A.35.03** TEIKN.NR. **1.1.01**

GRUNNMYNDIR: JARDHÆÐ OG PAK  
 AFSTÖÐUMYND

HANNAD	KH.	DAGSETN.	JÚNÍ 91
REIKNAD		STADFÆRT	
TEIKNAD	KH.	YFIRFARID	
KVARDI	1:100		

*Klaus Helmi*