


MÖTTIÐ  
5. SEPTEMBER 2013  
Guðmundur Þorsteinsson



S02  
0102

DÆMIGERT SNID GEGNUM GEYMSLULOFT  
Mkv. 1:20

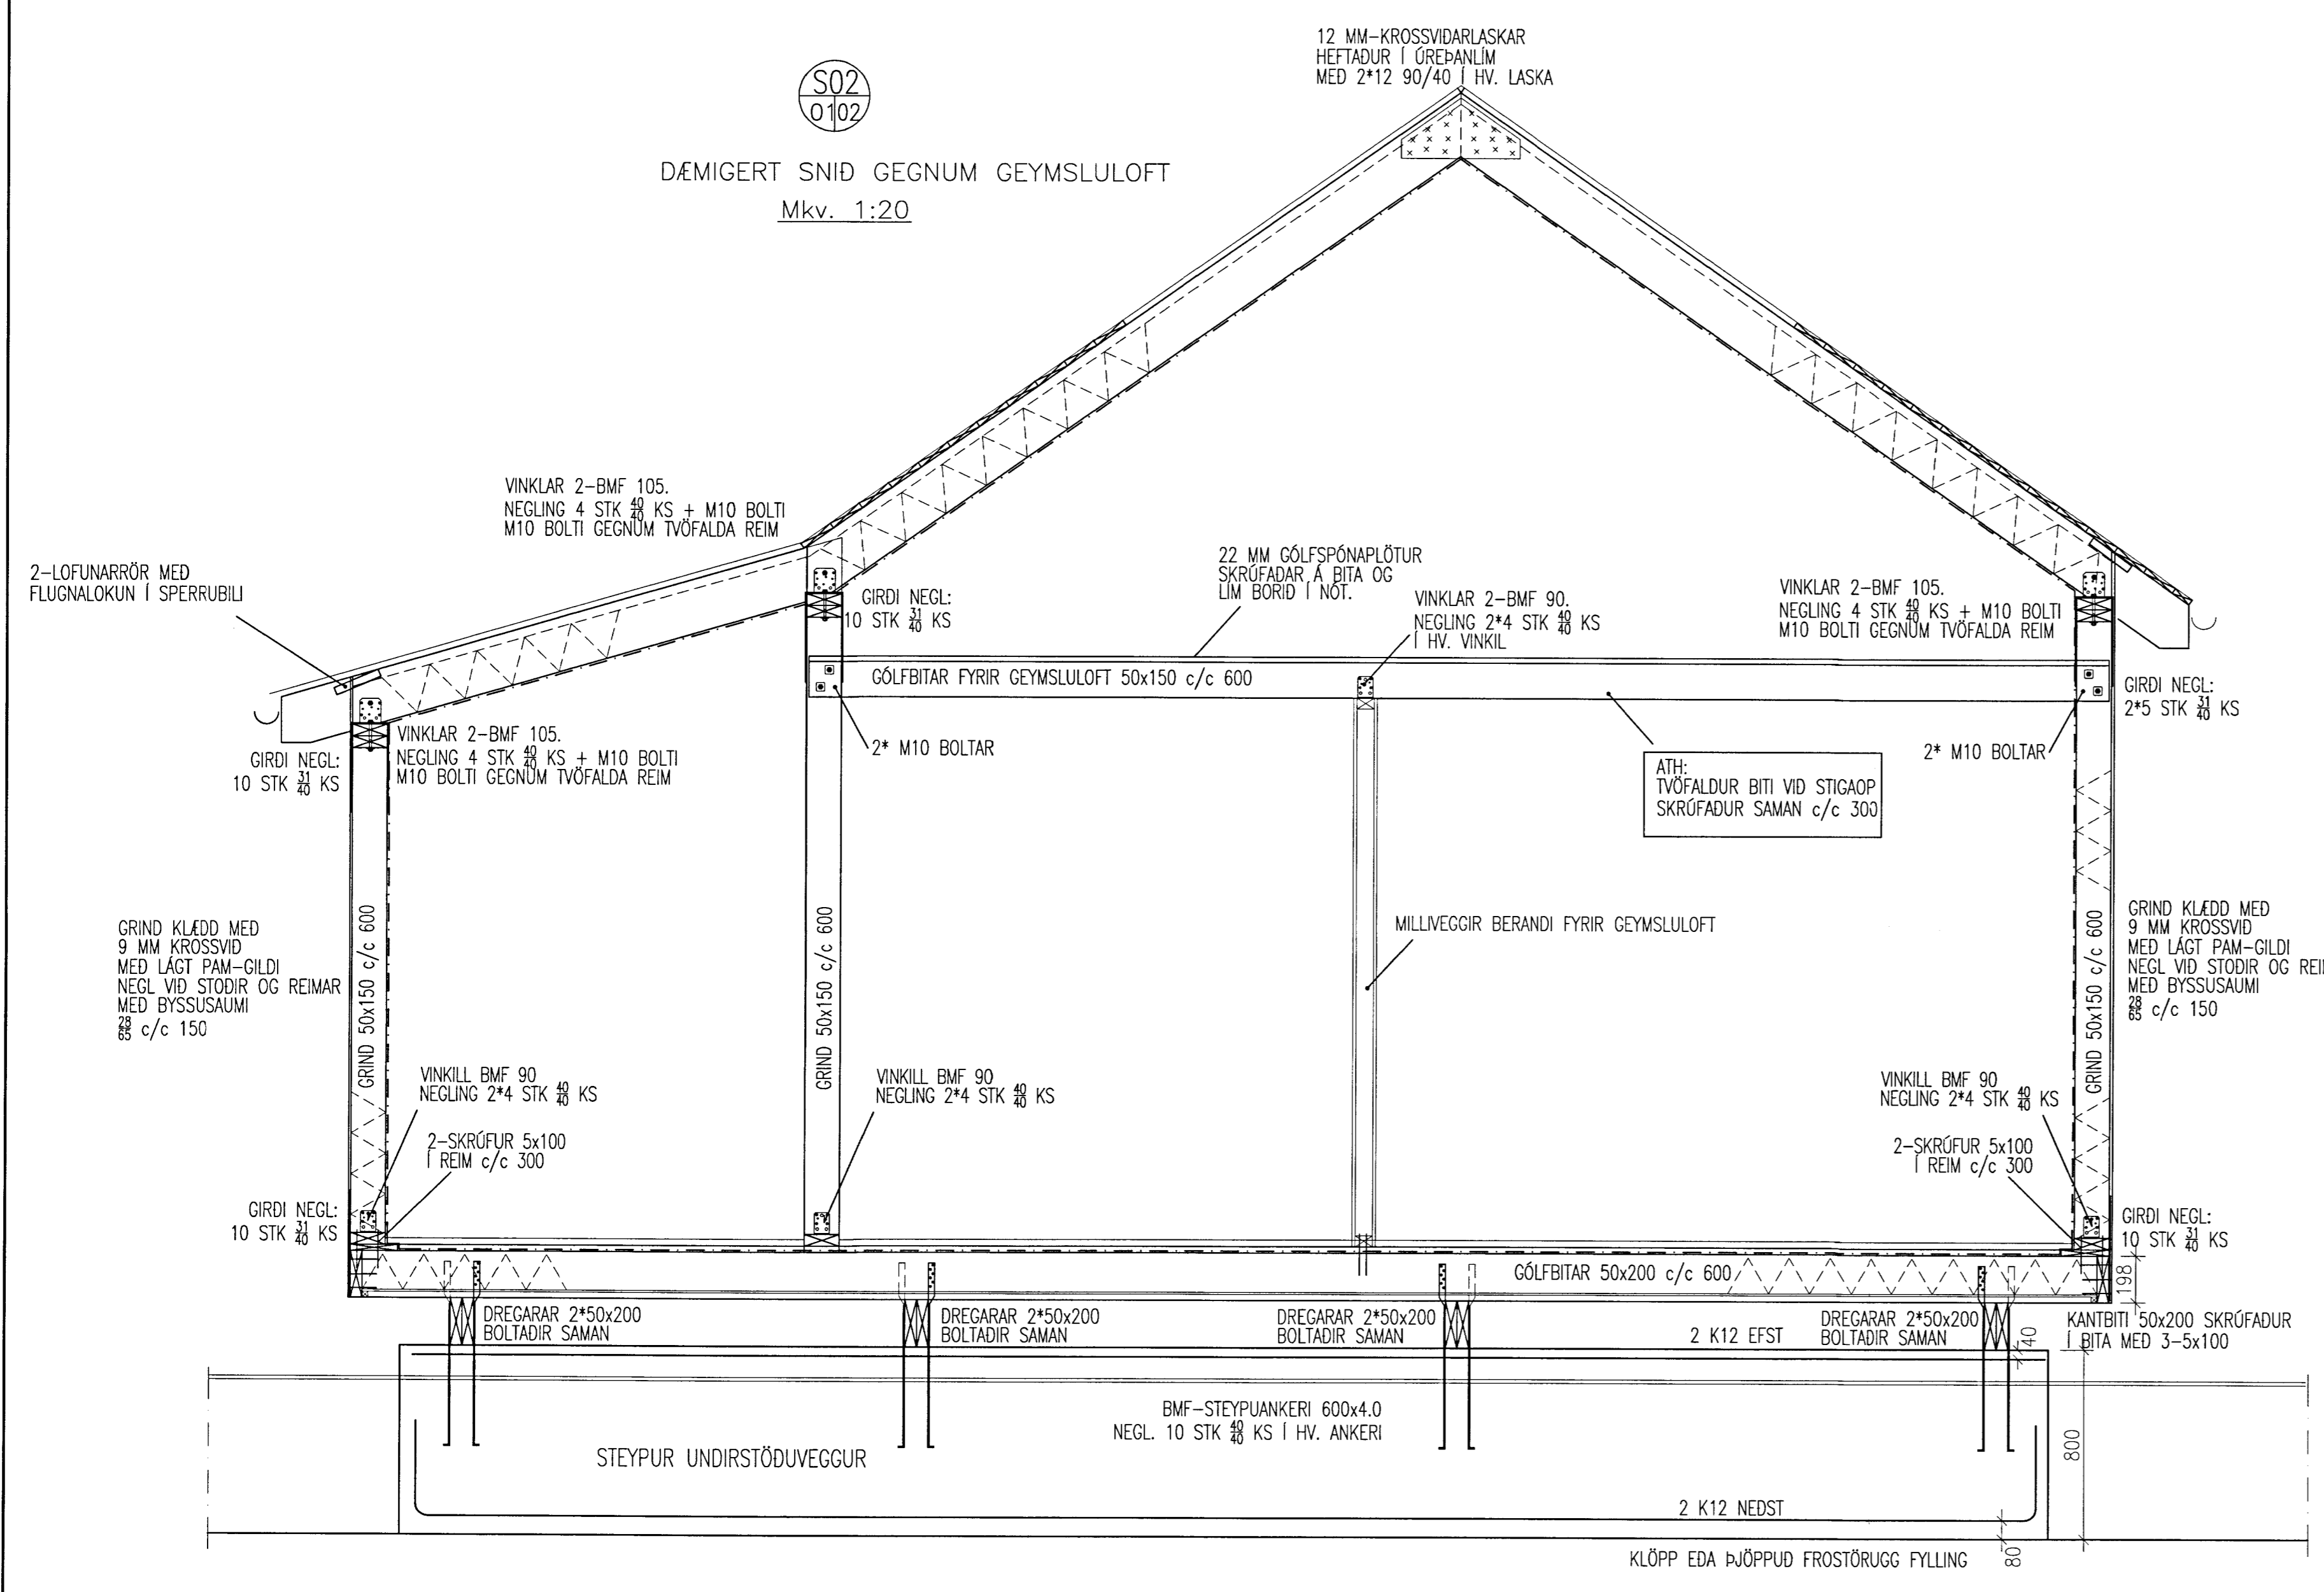


S03  
0102

SNID GEGNUM SKYGGNI  
Mkv. 1:20

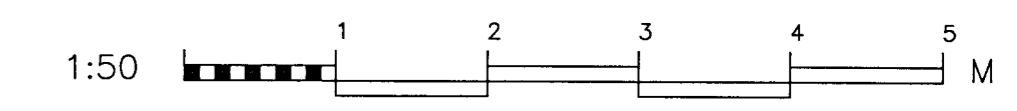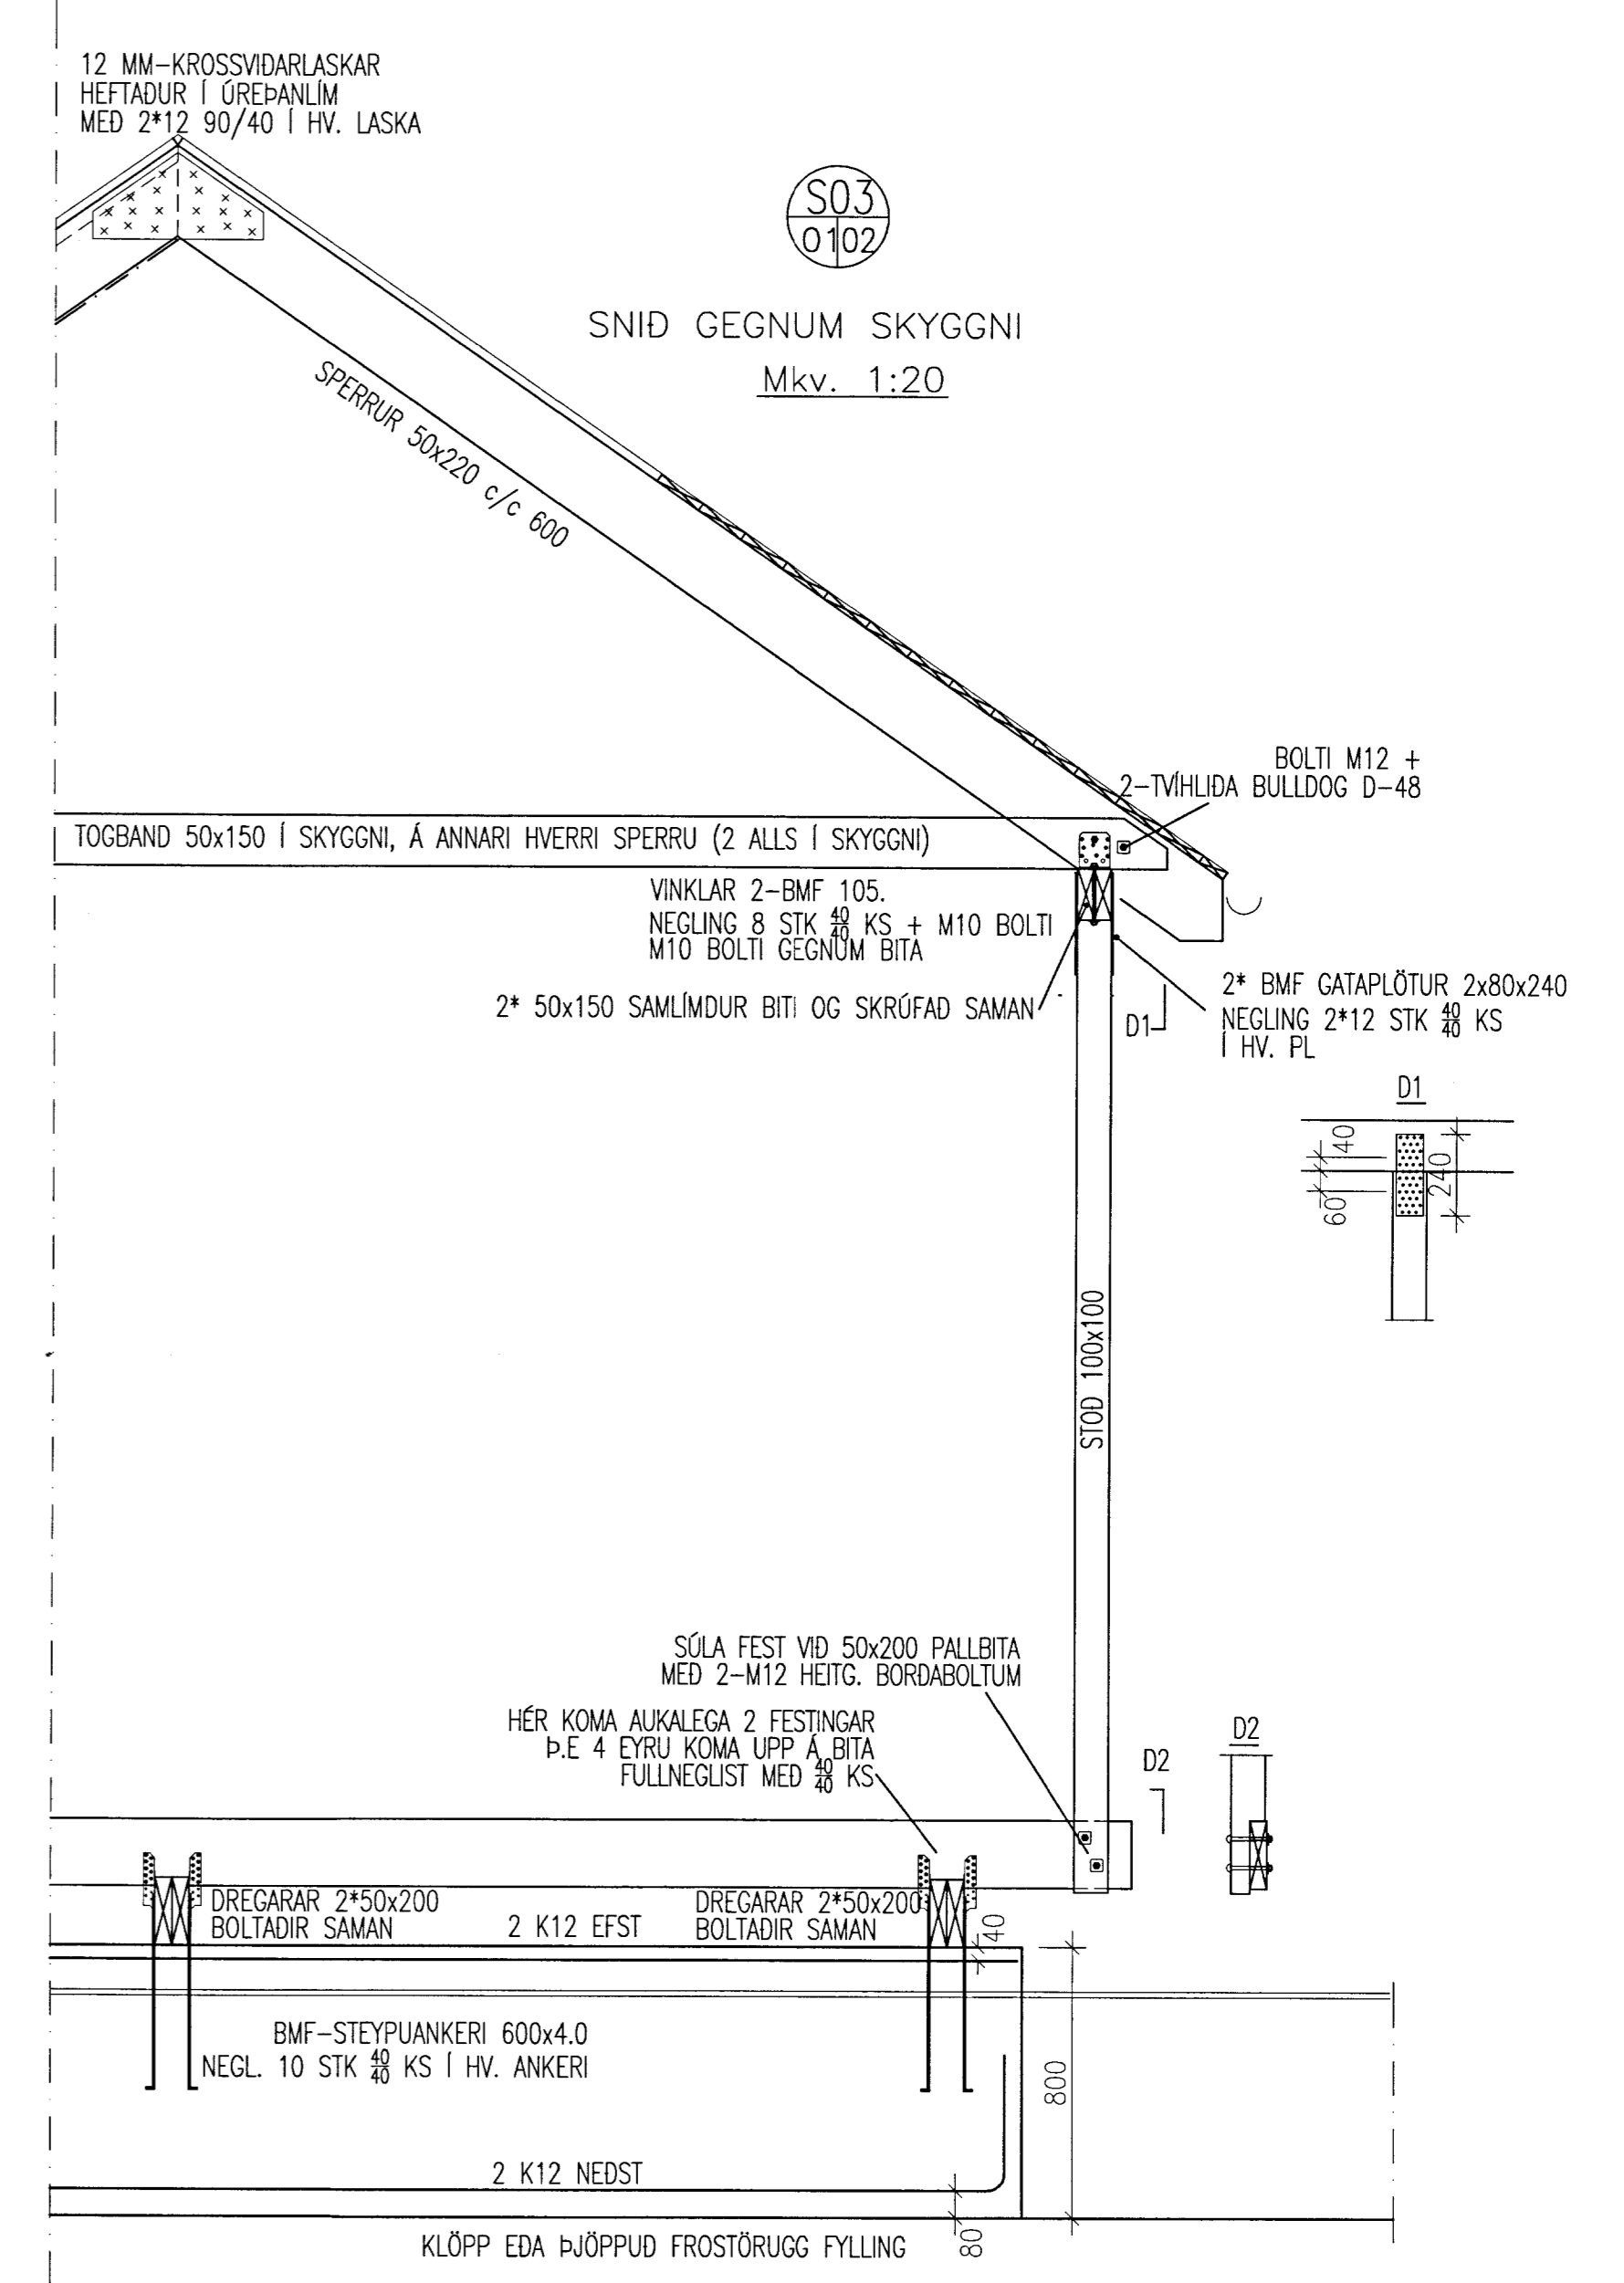

SUMARHÚS, JARPHAGI NR. 1 Í LANDI ÞJÓRSÁRHOLTS

SKEIDA- OG GNÚPVERJAHREPPUR BURDARVIRKI SNEIDINGAR GEGNUM HÚS SNEIDING S02 OG S03

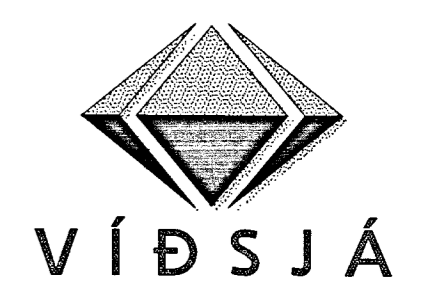

VERKFRÆÐISTOFA FRV  
SKÓLAVÖRÐUSTÍG 3, 101 REYKJAVÍK  
SÍMI: 561 9040 OG 561 9043, FAX: 561 9044  
NETFANG: [fs@vidsja.is](mailto:fs@vidsja.is)  
[vidsja.is](http://vidsja.is) [www.vidsja.is](http://www.vidsja.is)

UTGÁFA	DAGS.	NAFN	HANNAÐ JLS	TEIKNAD JLS	MKV. 1:20	VERKNR. V-13-025
			SKRIFAÐ	SKRIFAÐ	SKRIFAÐ	TEIKN. NR. B-02
			TEIKN. NR.	TEIKN. NR.	DAGS. 2013.04.29	