



Undirritun, samræmingarsinnur:

SKÝRINGAR

Sjá teikningu 7.104

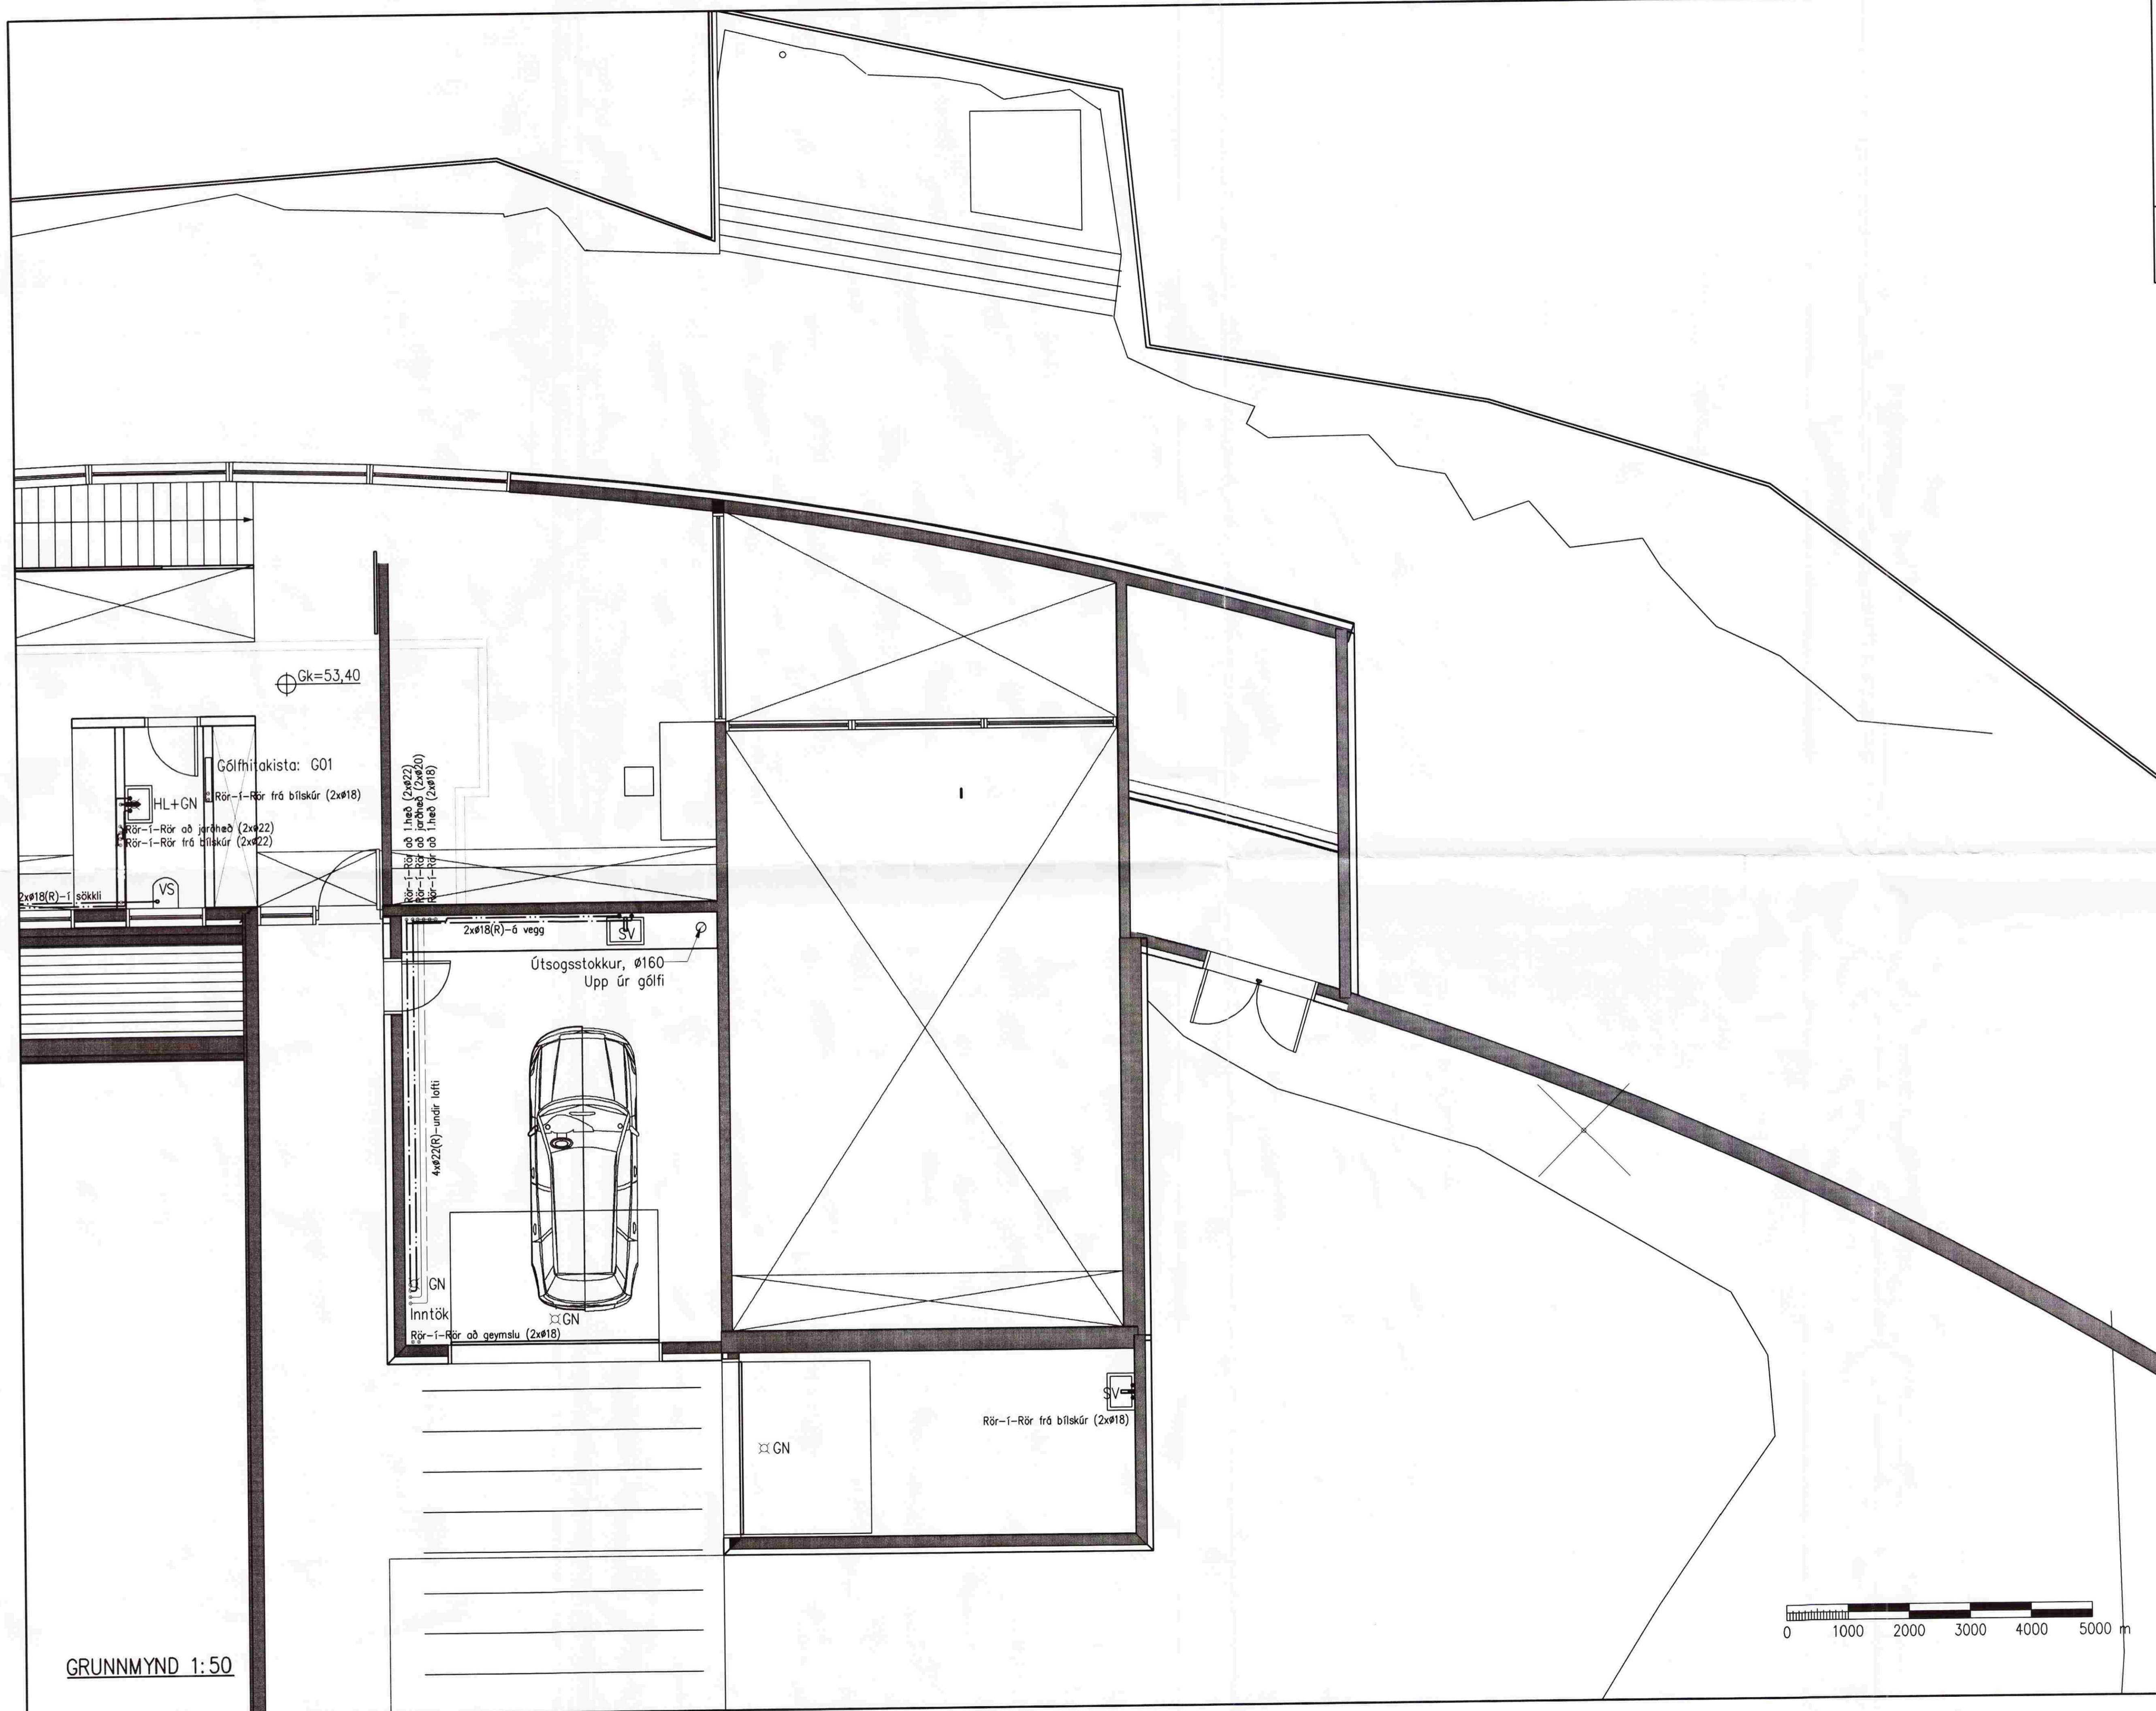

GRUNNMYND 1:50

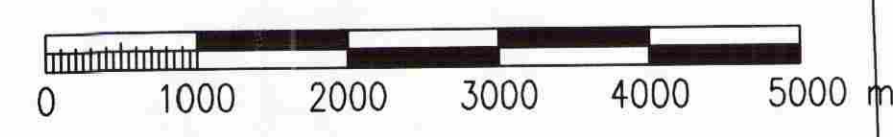

A	2007-07-13	VERKTEIKNING	DGI	KME	SIÓ
Útg.	Dags.	Breyting	Ha.	Yf.	Sp.
KÍLHRAUN - SKEIÐA- OG GNÚPV.HR. ÍBÚÐARHÚS LAGNIR LAGNIR Á 1.HÆÐ 2 AF 2					
VST Verkfæðistofa Sigurðar Thoroddsen hf. <small>Armúla 4, 108 Reykjavík - KÍ: 611276-0289 Sími: 569 5000 - Fax: 569 5010 - Vefvang: www.vst.is</small>					
Hannað:	DGI	Teiknað:	DGI	Mjv:	1:50
Sambýtt:					
Tölvuskrá:	K:\2007.04\01\teikn\lag\KÍH-7106-7107.dwg				Blöðstærð:
Dags:	JULI 2007	Nr:	2007.0401	7.107	A1
<small>© DL AFNOT OG AFRITUN TEKNIKA, AD HILTA EBA Í HEIÐ, ER HÁÐ SKRILEGU LEYFI HÖFUNDA</small>					