


# Laxárdalur svínahús

snif i langhús 1:20

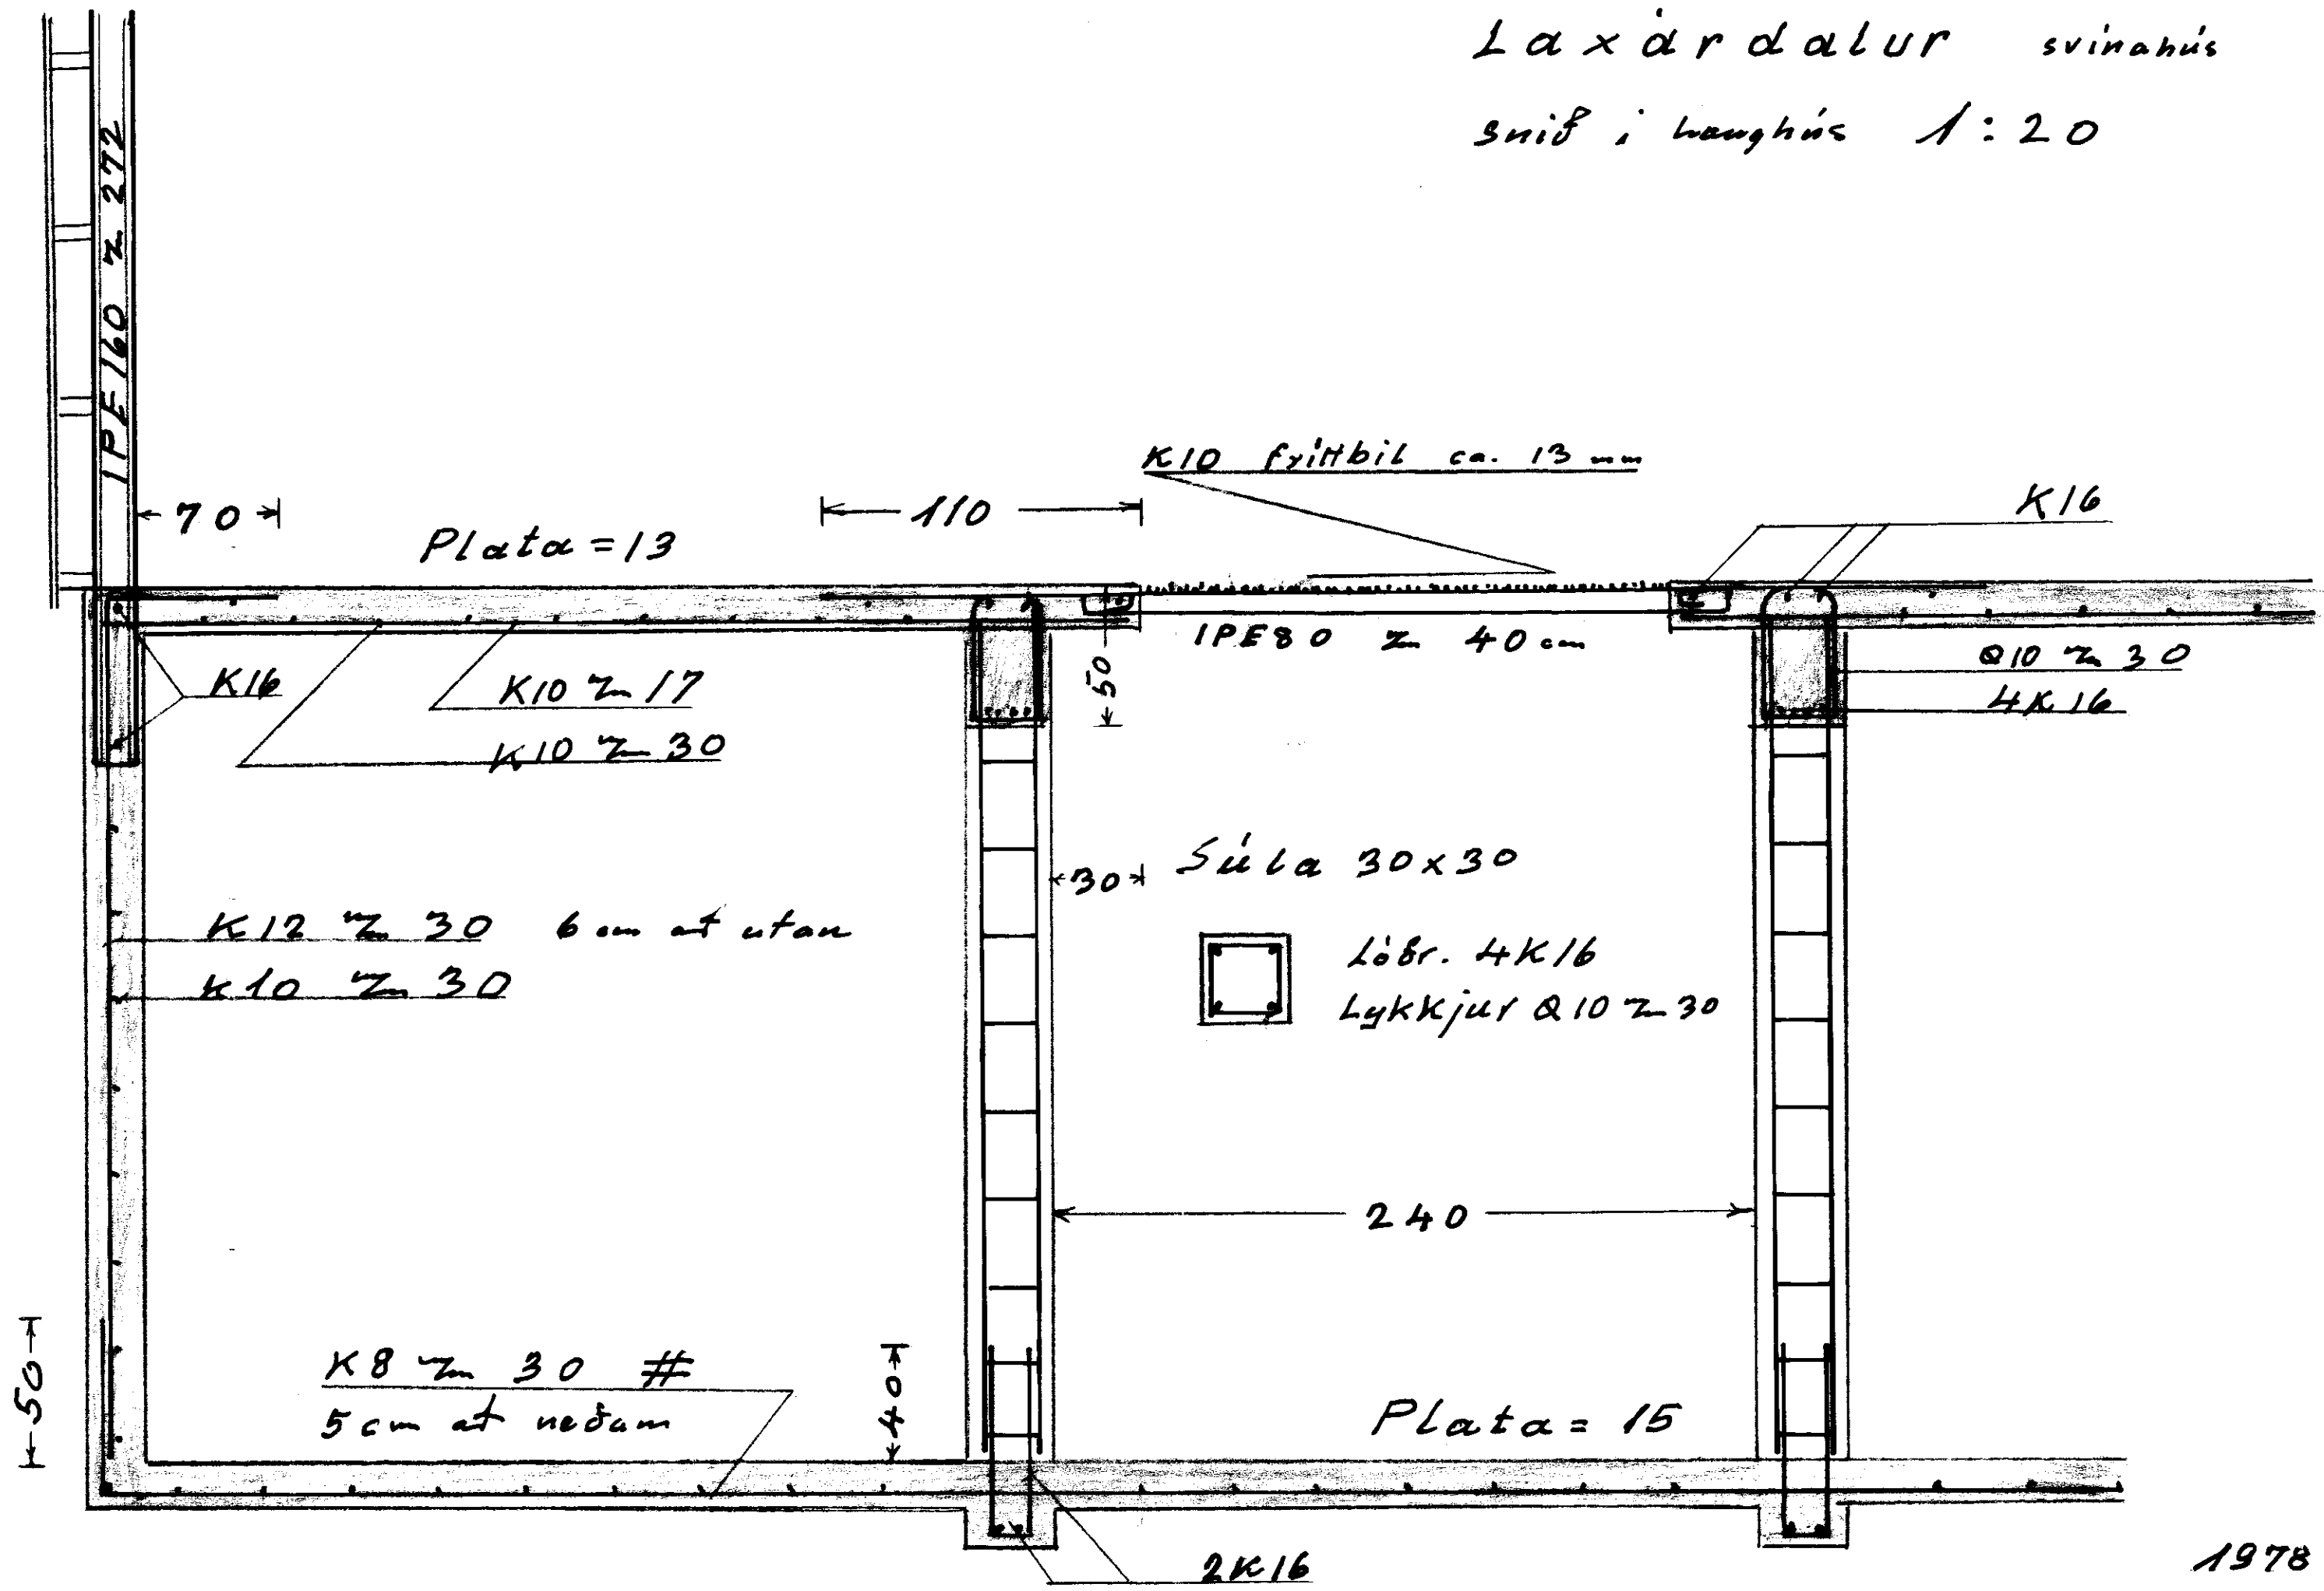

2K16

1978

Martinn