
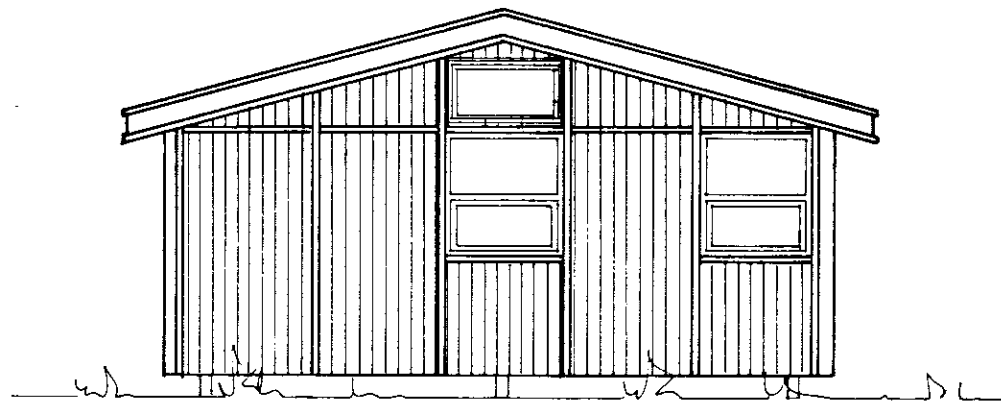
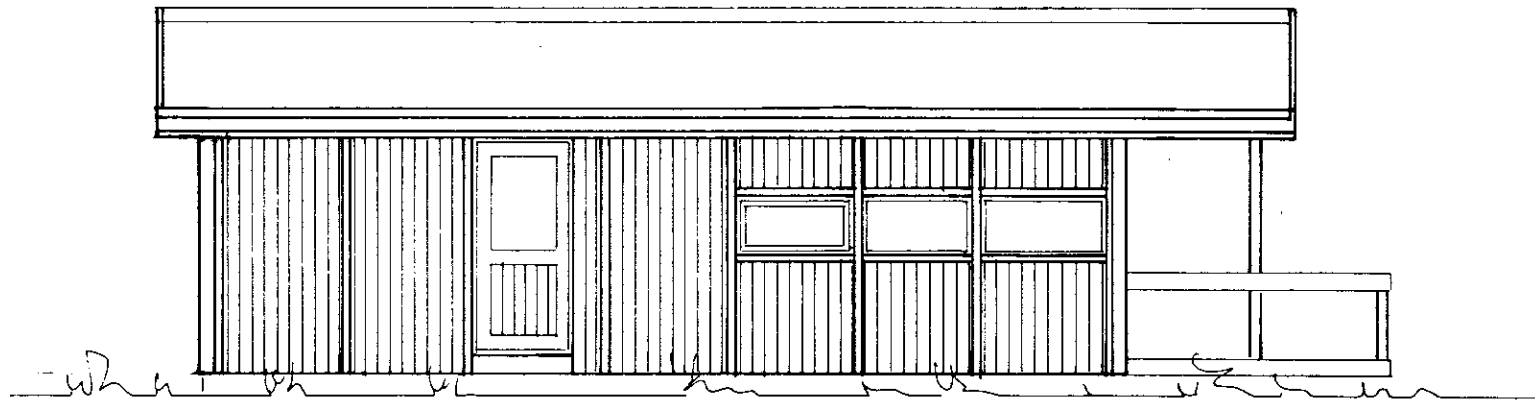


620

860

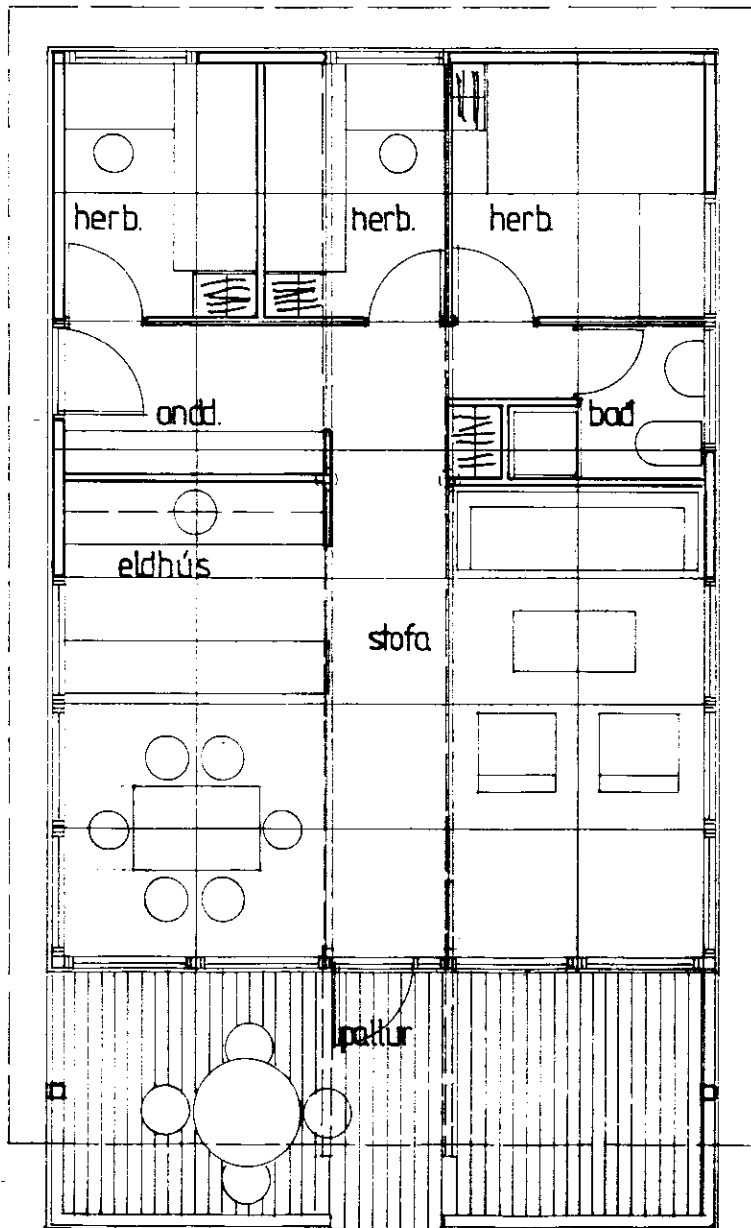

Stamp. 20. 7. 88  
*Hilmar Þinnarson*

MÁÍ 1988 *St. 9.*  
 53m<sup>2</sup> SUMARHÚS ÞÓRS ERLINGSSONAR  
 m. 1:50  
 framleiðandi: PINUR HF Trésmíðja, s. 43521 Kópavogi