


SNID Í FJÓSPAK
M. 1:20

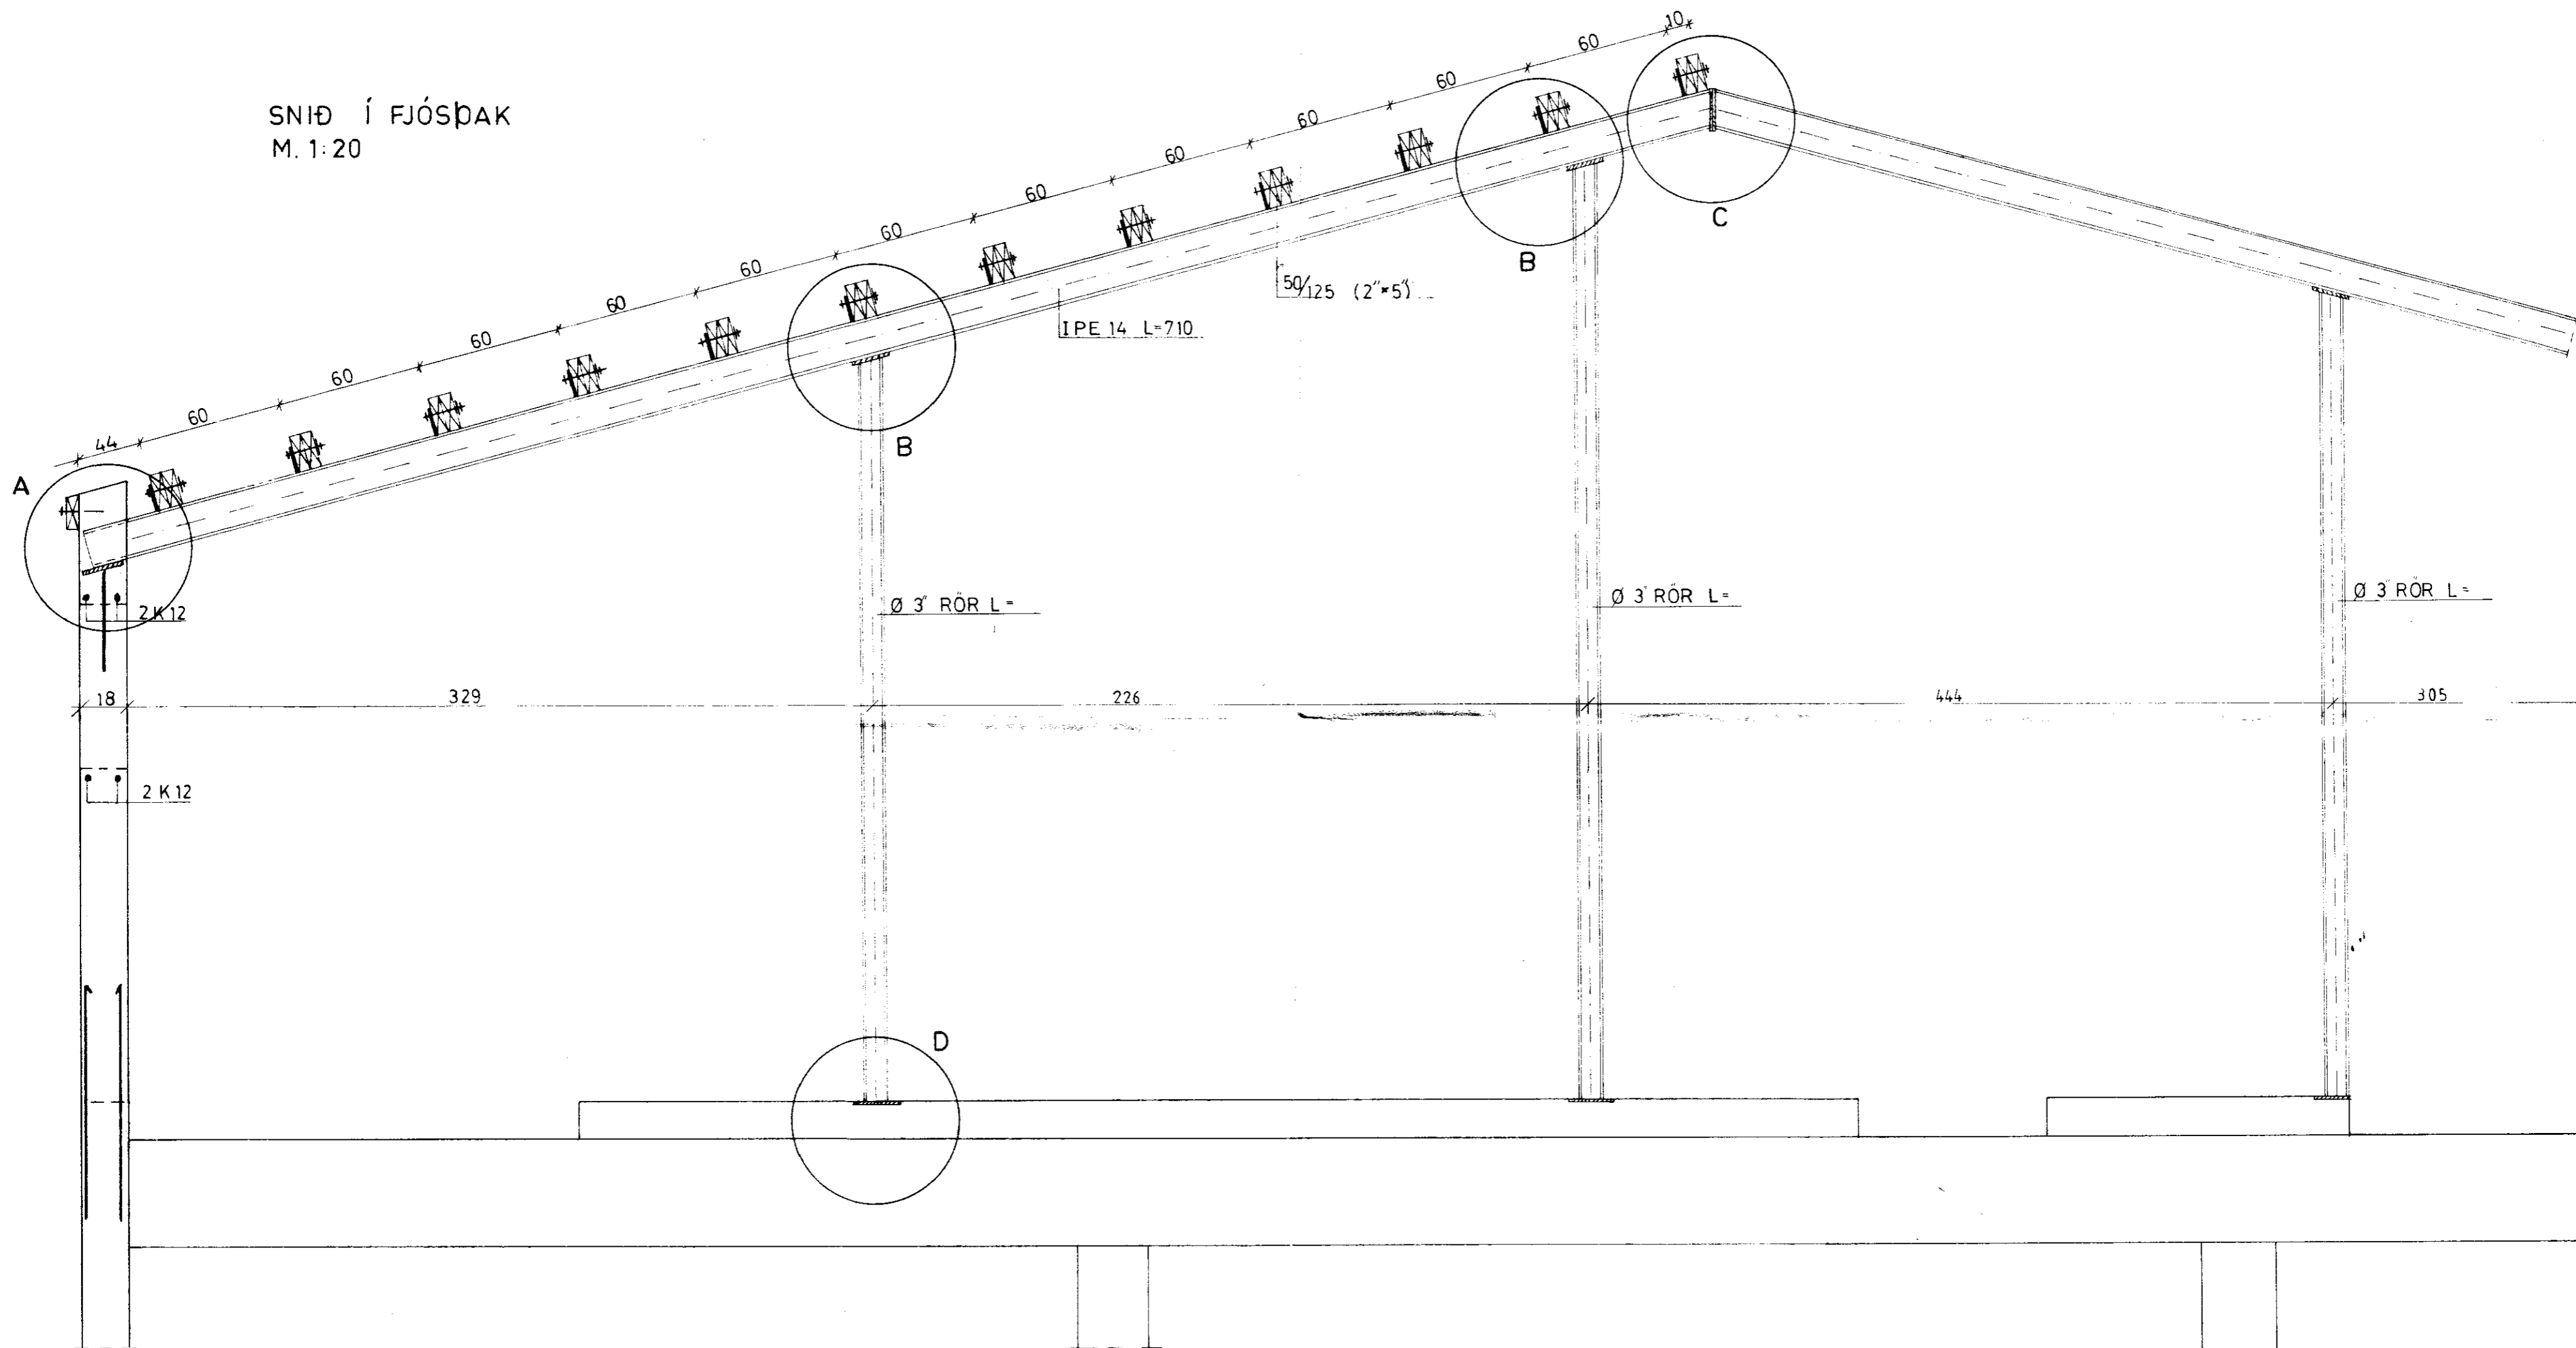

SJÁ DEILI Á BL.

BL 10-4494 NORÐURGARÐUR, SKEIÐAHR., ÁRN.			
BL BYGGINGASTOFNUN LANDBÚNAÐARINS (S.25444)			
ÞAKRAMMI M/M 330 BREIDD 1380	Mælikv.	Reikn.	
	1:20	Teikn.	
	Samb.		
Reykjavík, 02. 83.	Vorketfi nr.		
<i>Sig. Sigvald</i>	8		
	Breytingar		

7/83 2/83