



For the ridge above existing building:
 10 panels on each side (10, total) with profiled rigid
 screws for wood min 6.3 x 75

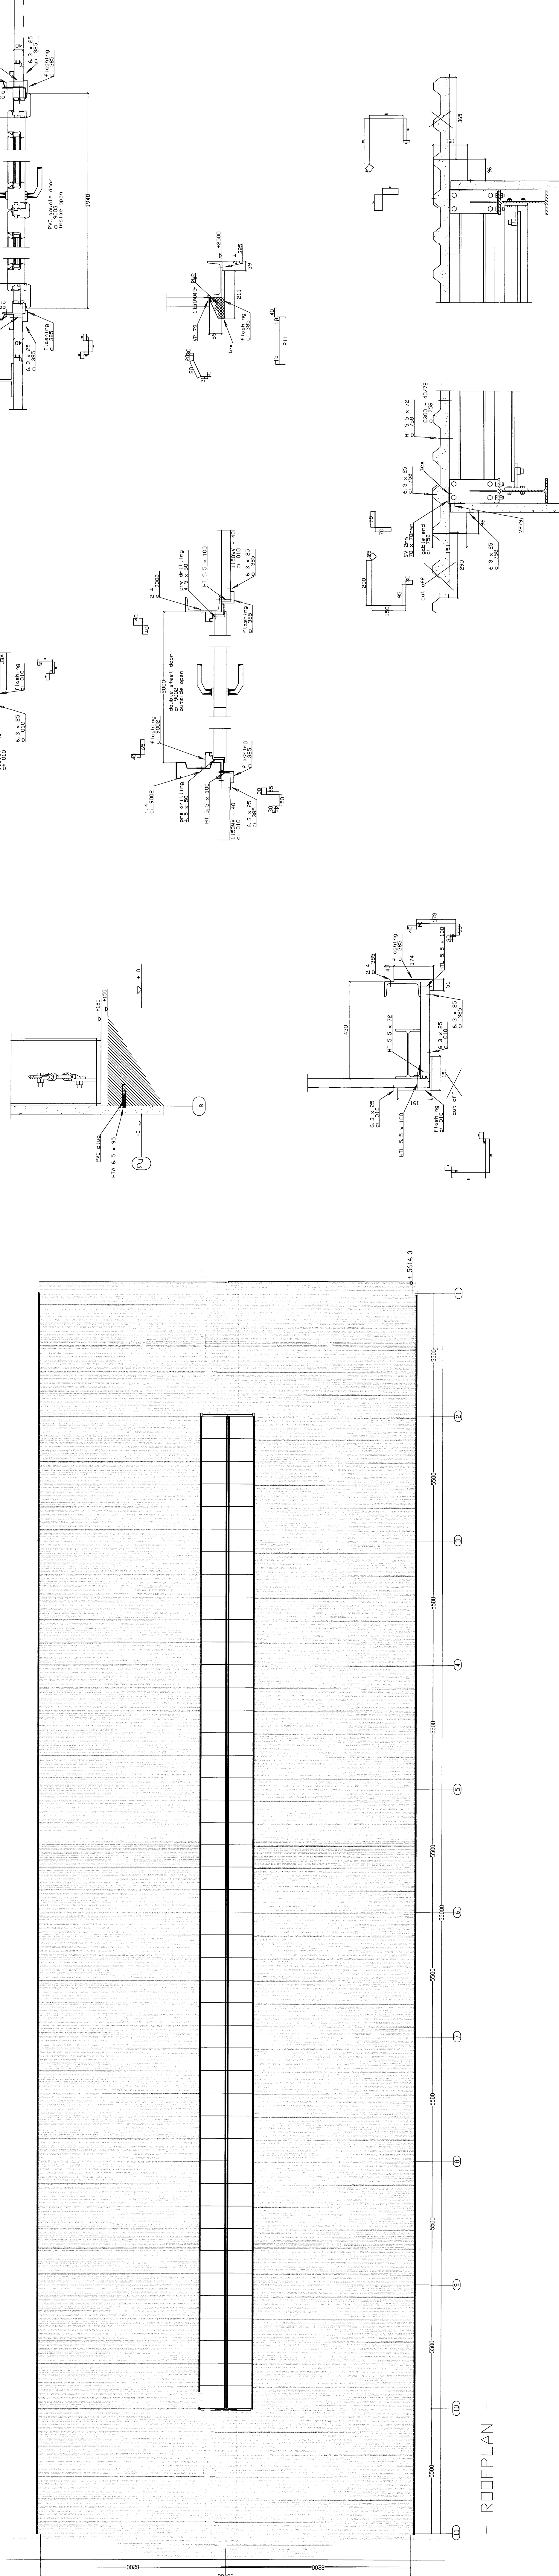

- ROOFPLAN -

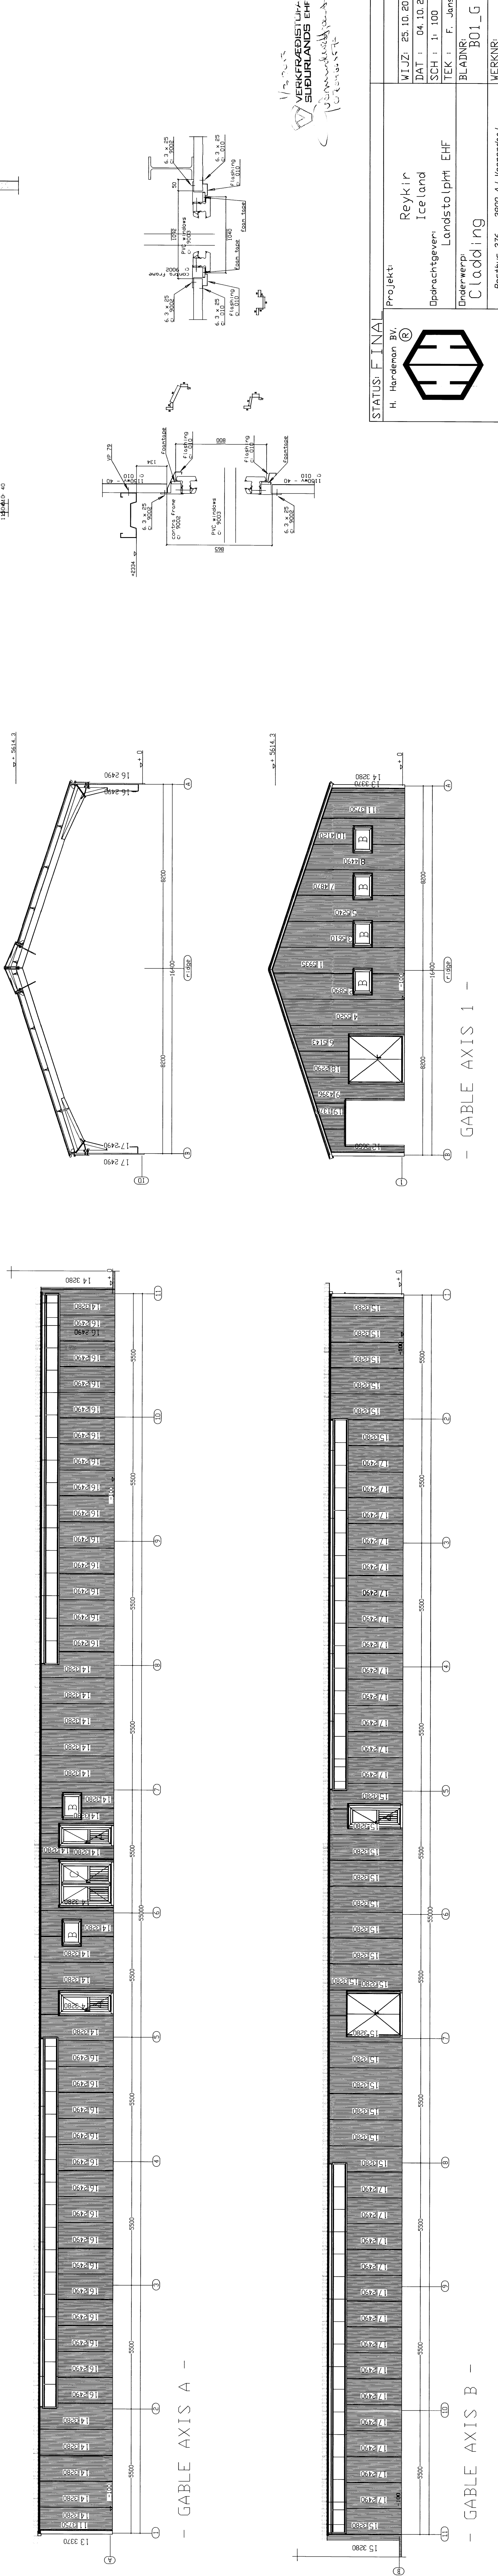

- GABLE AXIS A -

- GABLE AXIS B -


