


Stóra Mástunga I
 Fjös
 Grunnmynd 1:100

Veggþykkt = 20 cm
 Plötupykkt = 15 cm

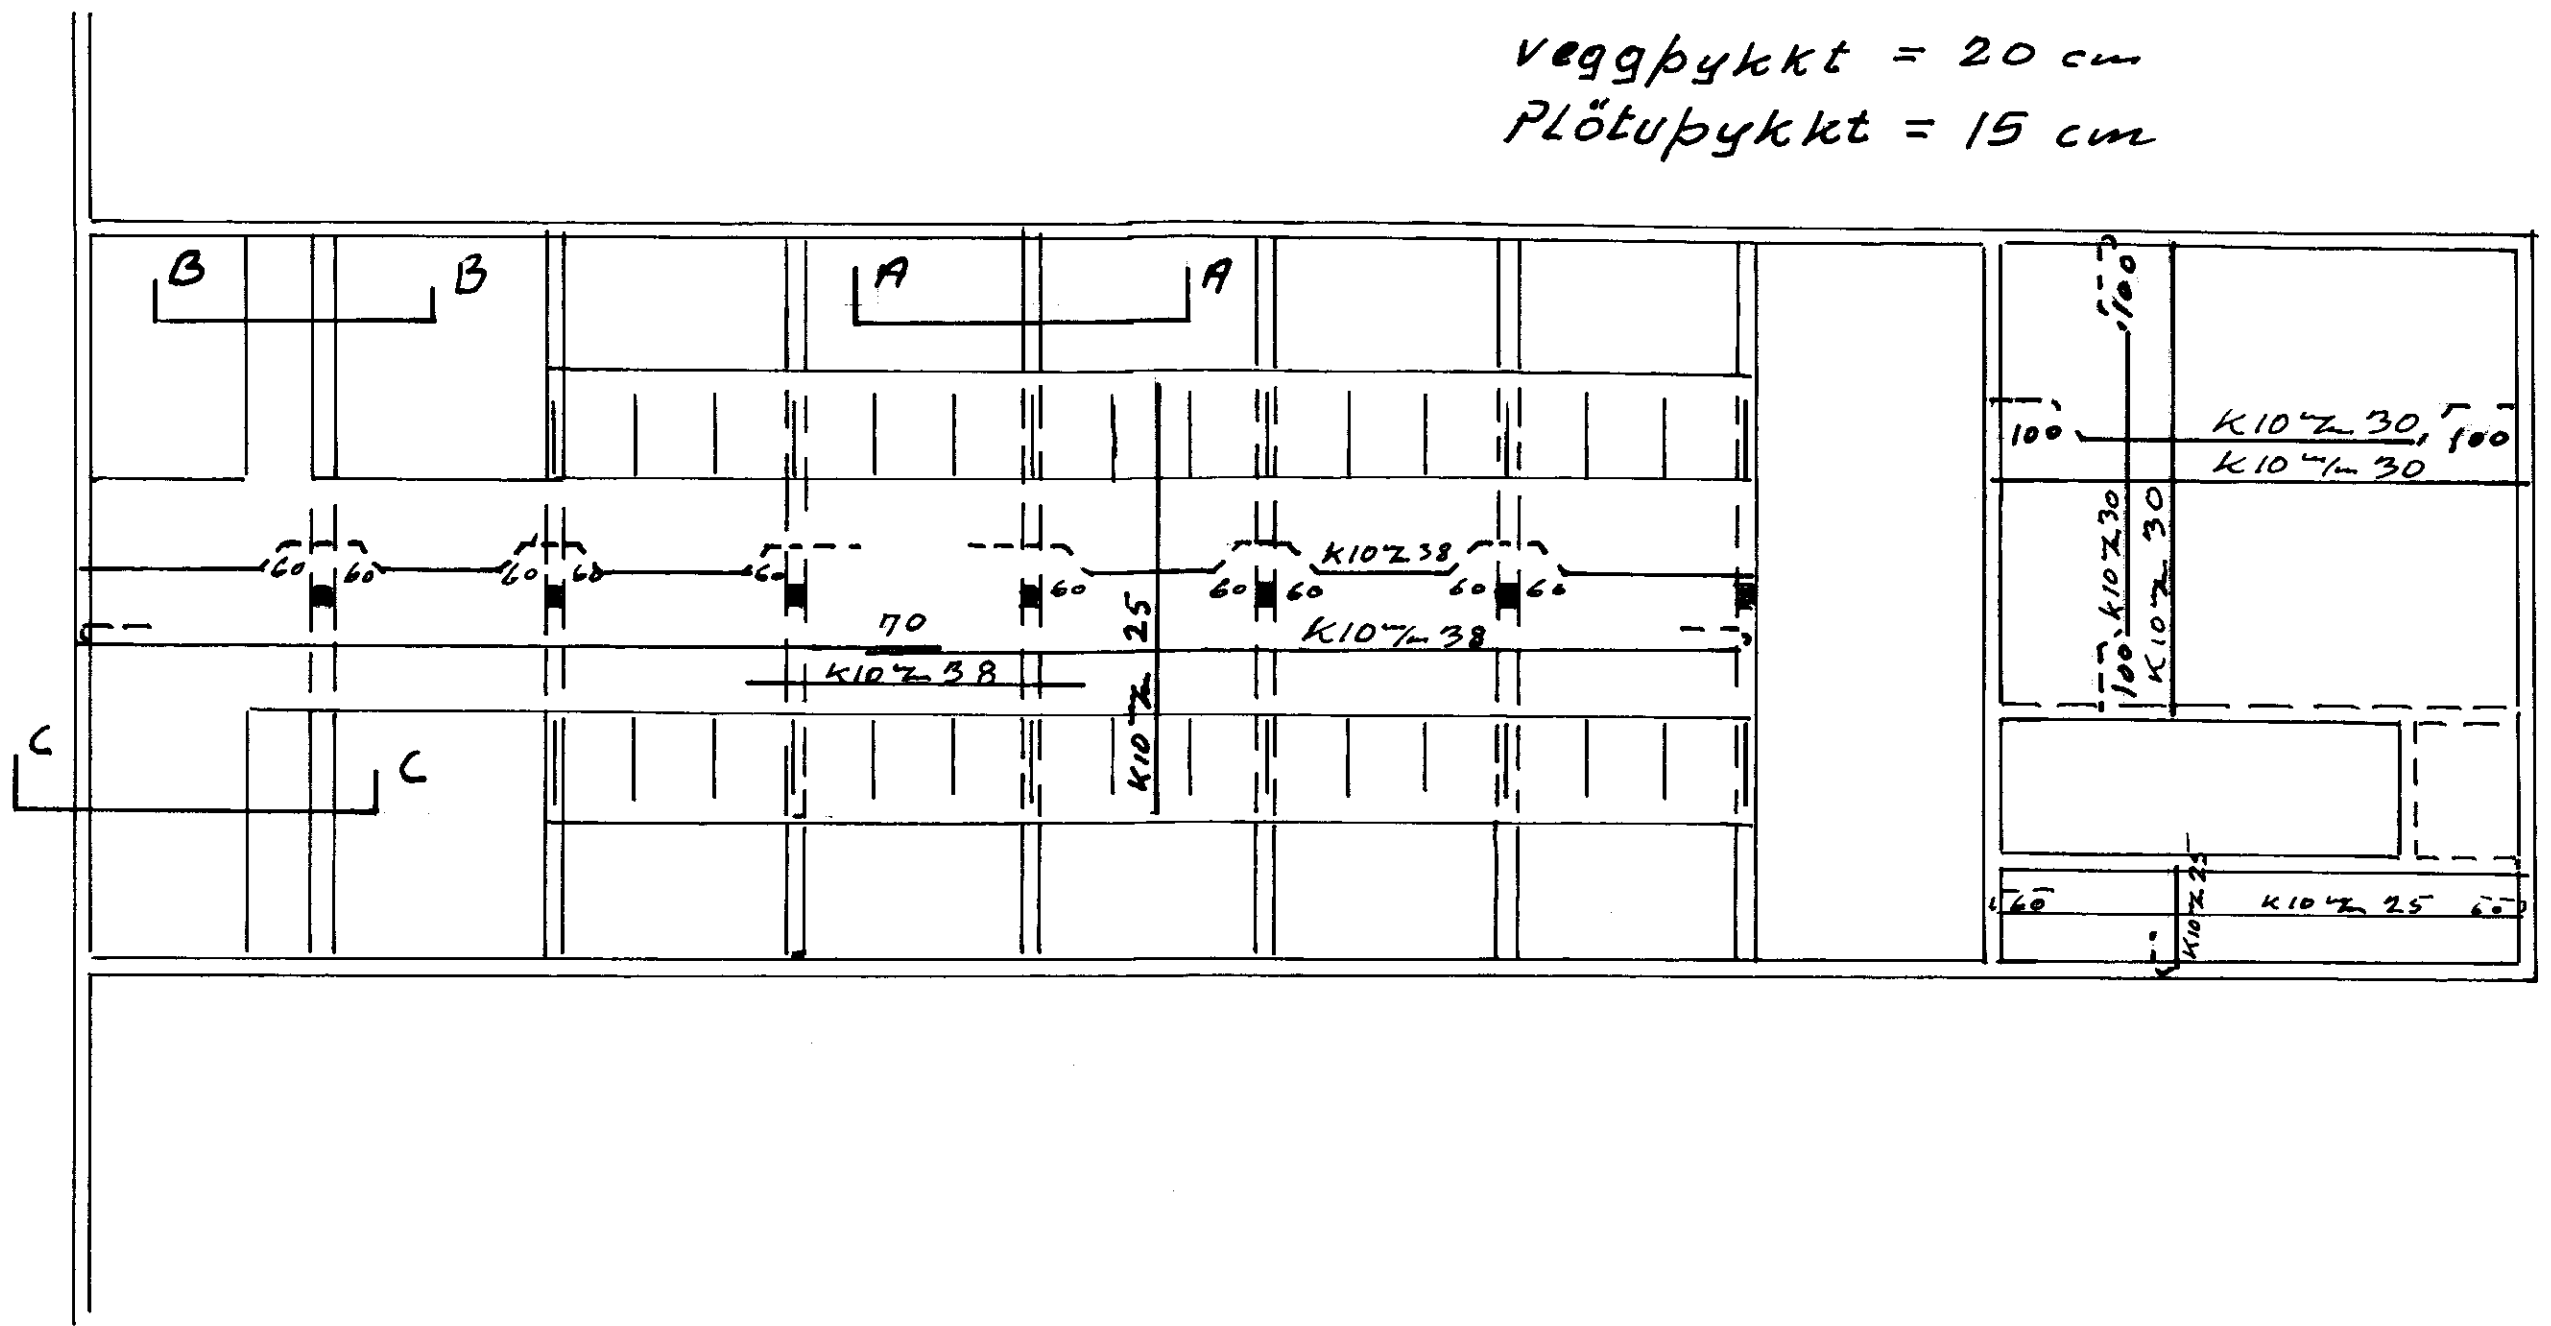

27.7.81

Markmann