


Samp. 1/6 2000  
 Hannes Ólafsson

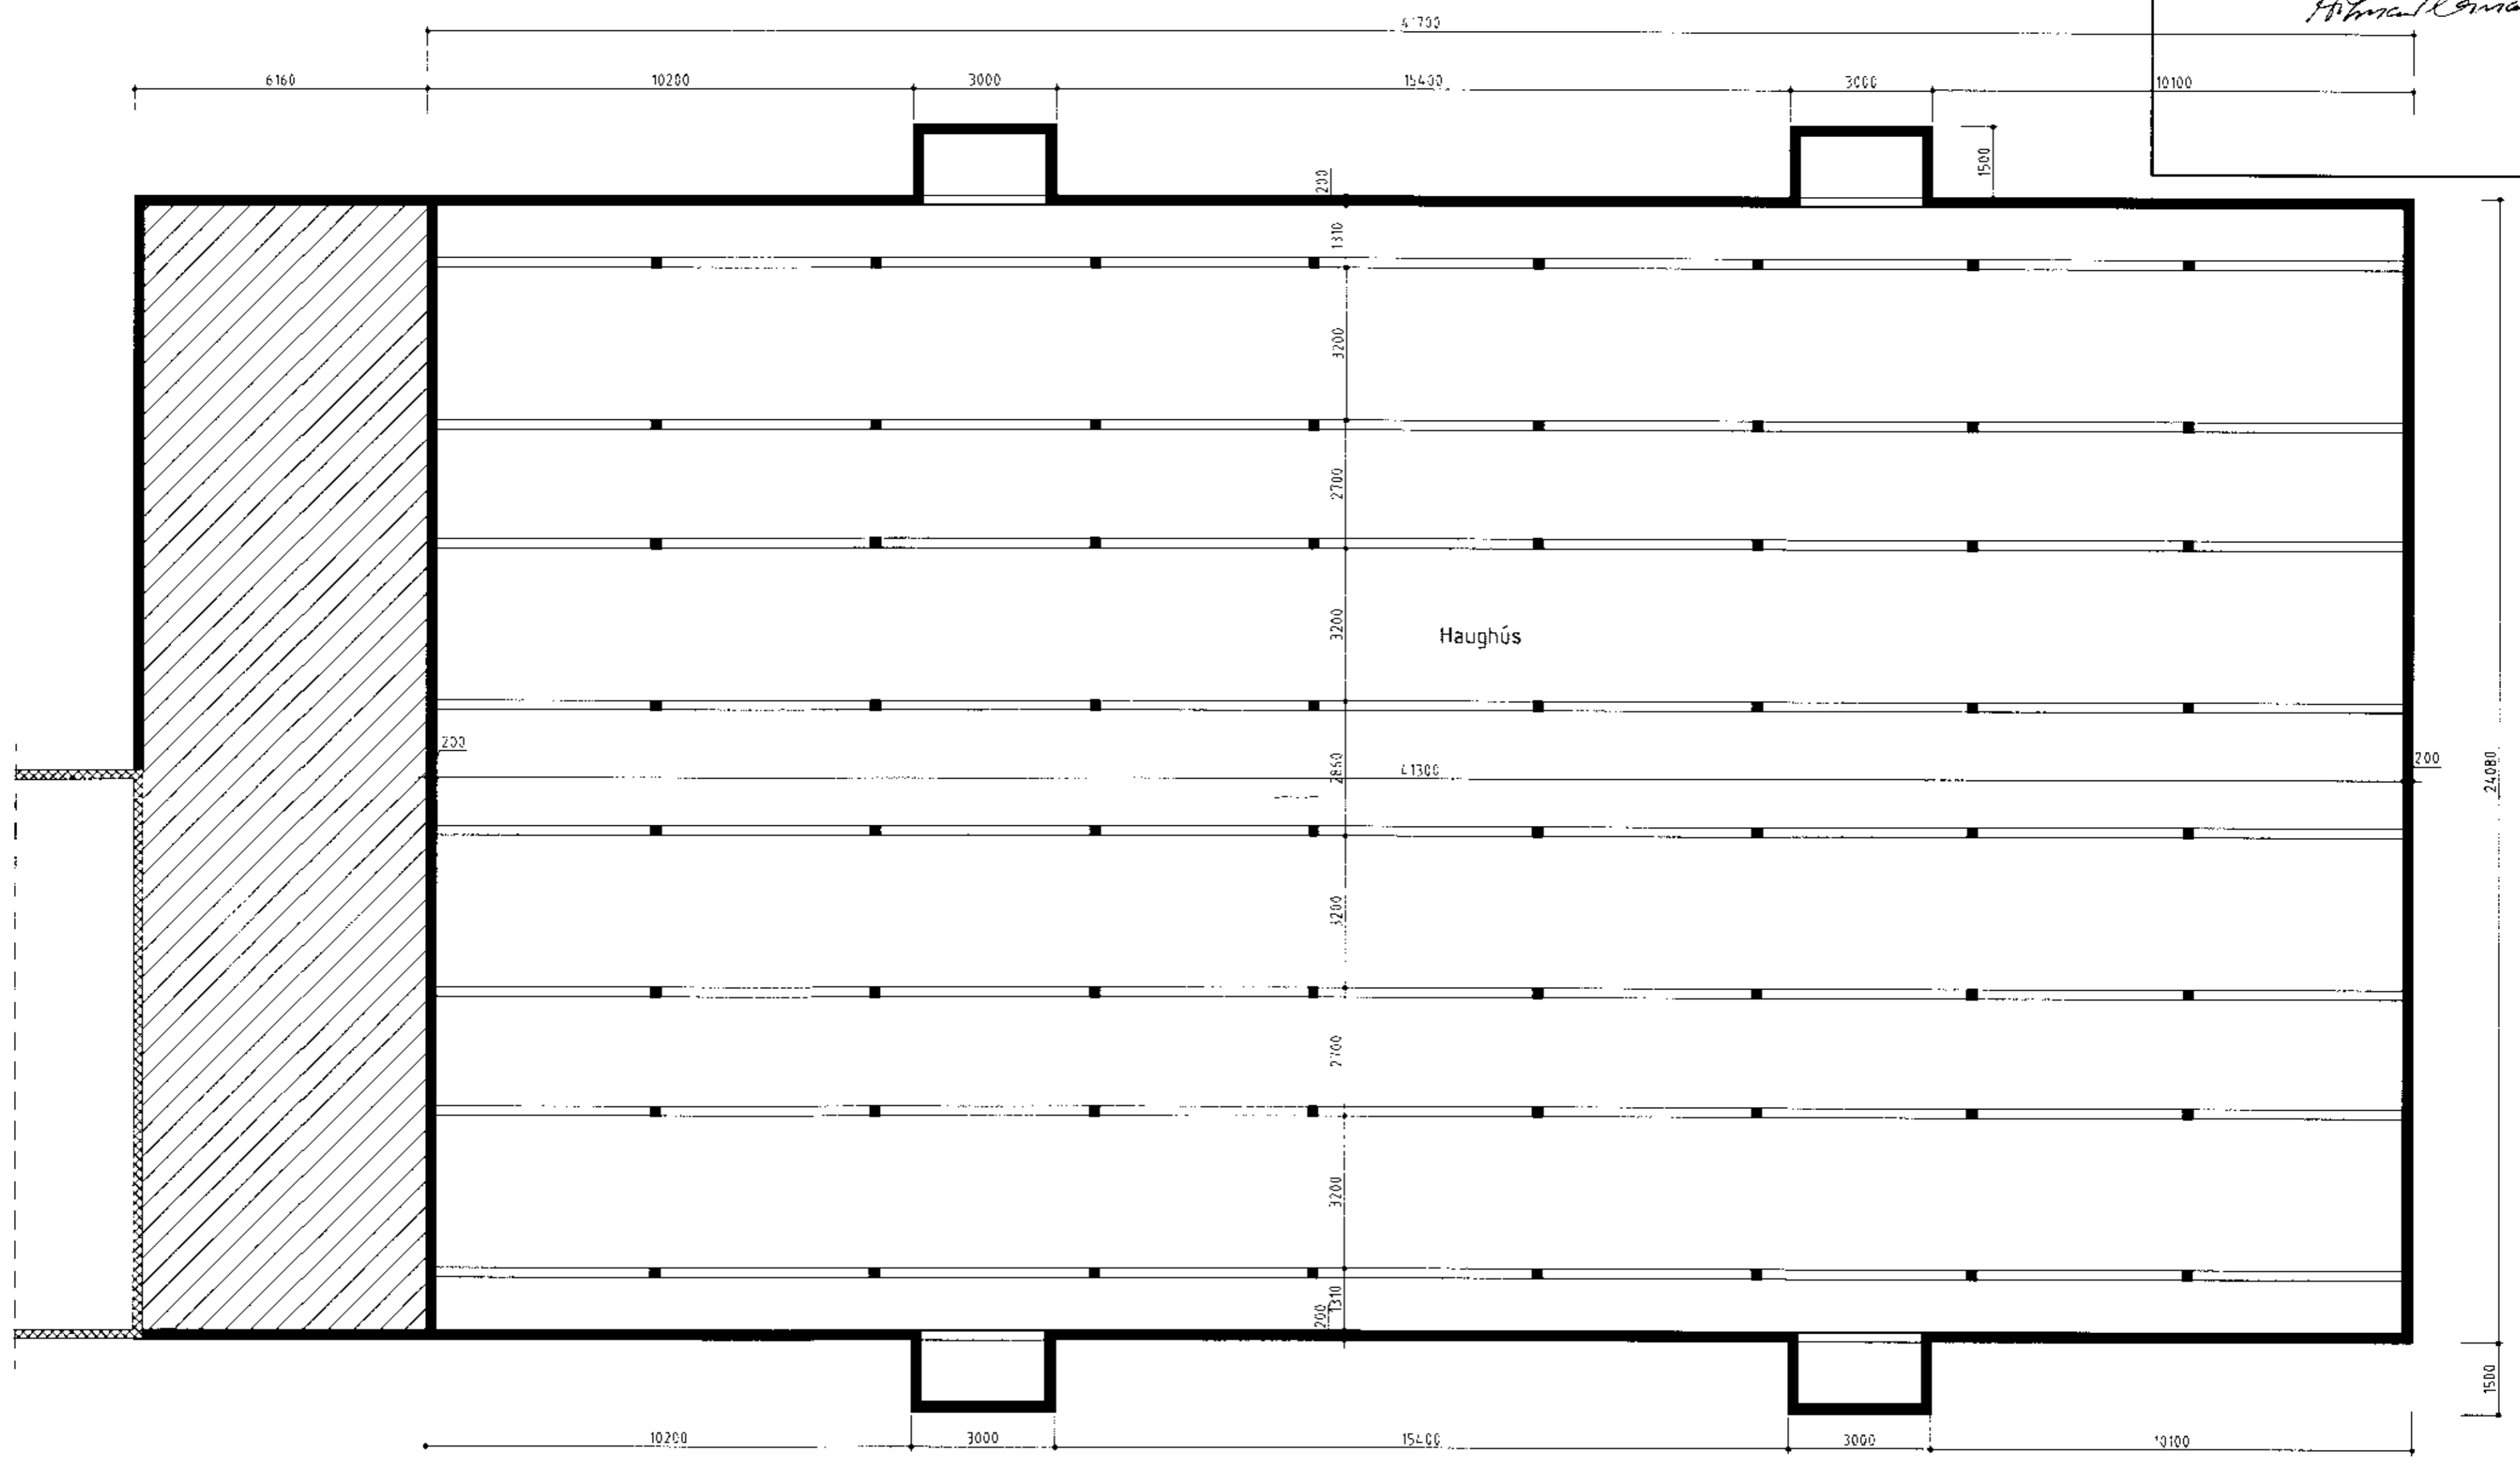

Kjallari

BYGGINGAÞJÓNUSTA BÆNDASAMTAKA ÍSLANDS BÆNDAHÖLLINNI, HAGATORGI, REYKJAVÍK sími: 5630300  Sléttaból, Skeidahreppi, Árn. Svínahús Kjallari	Verk nr: 0695-40
	Blað nr: 3 af
	Dags: 30.05.2000
	Breytt
	Mkv. 1: 100
	Hannað: M.S. Teiknað: M.S.