

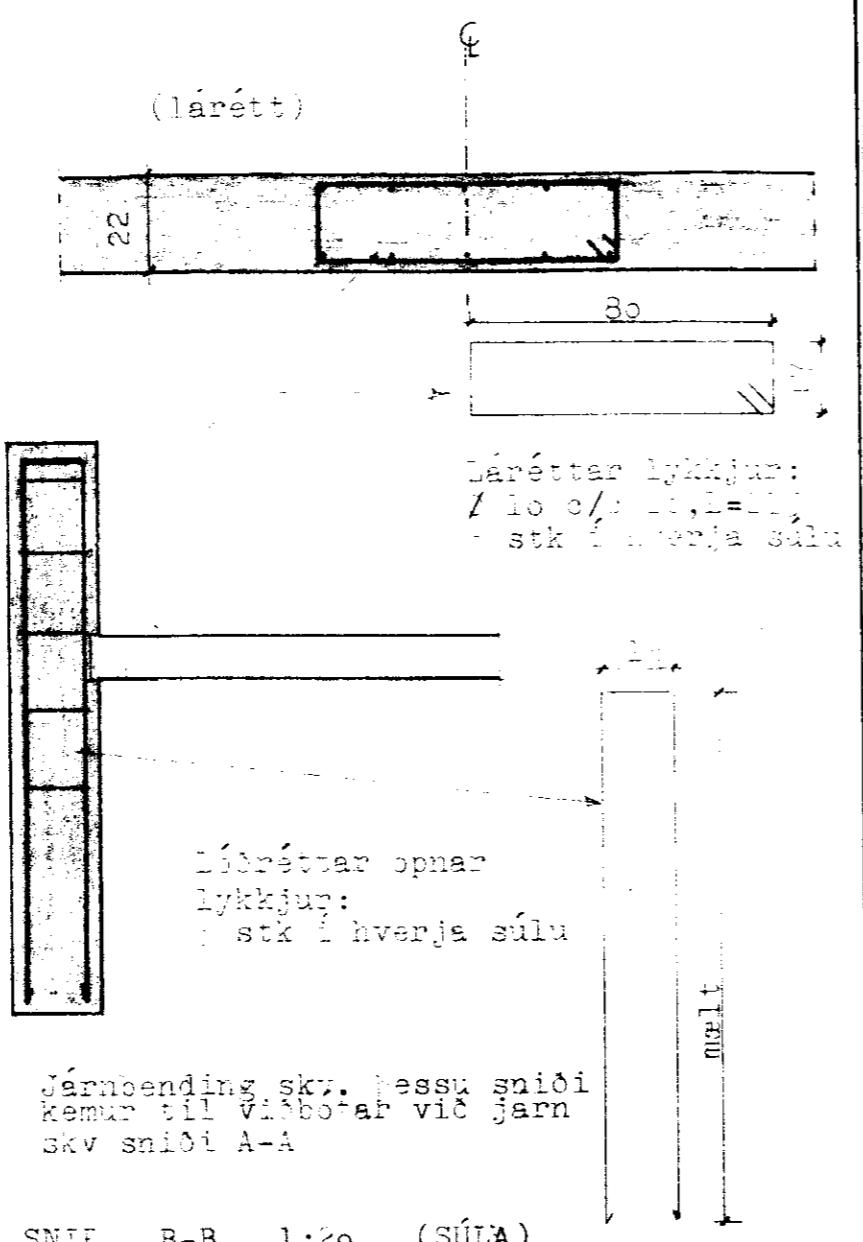
 


7 bil per 400 = 2700

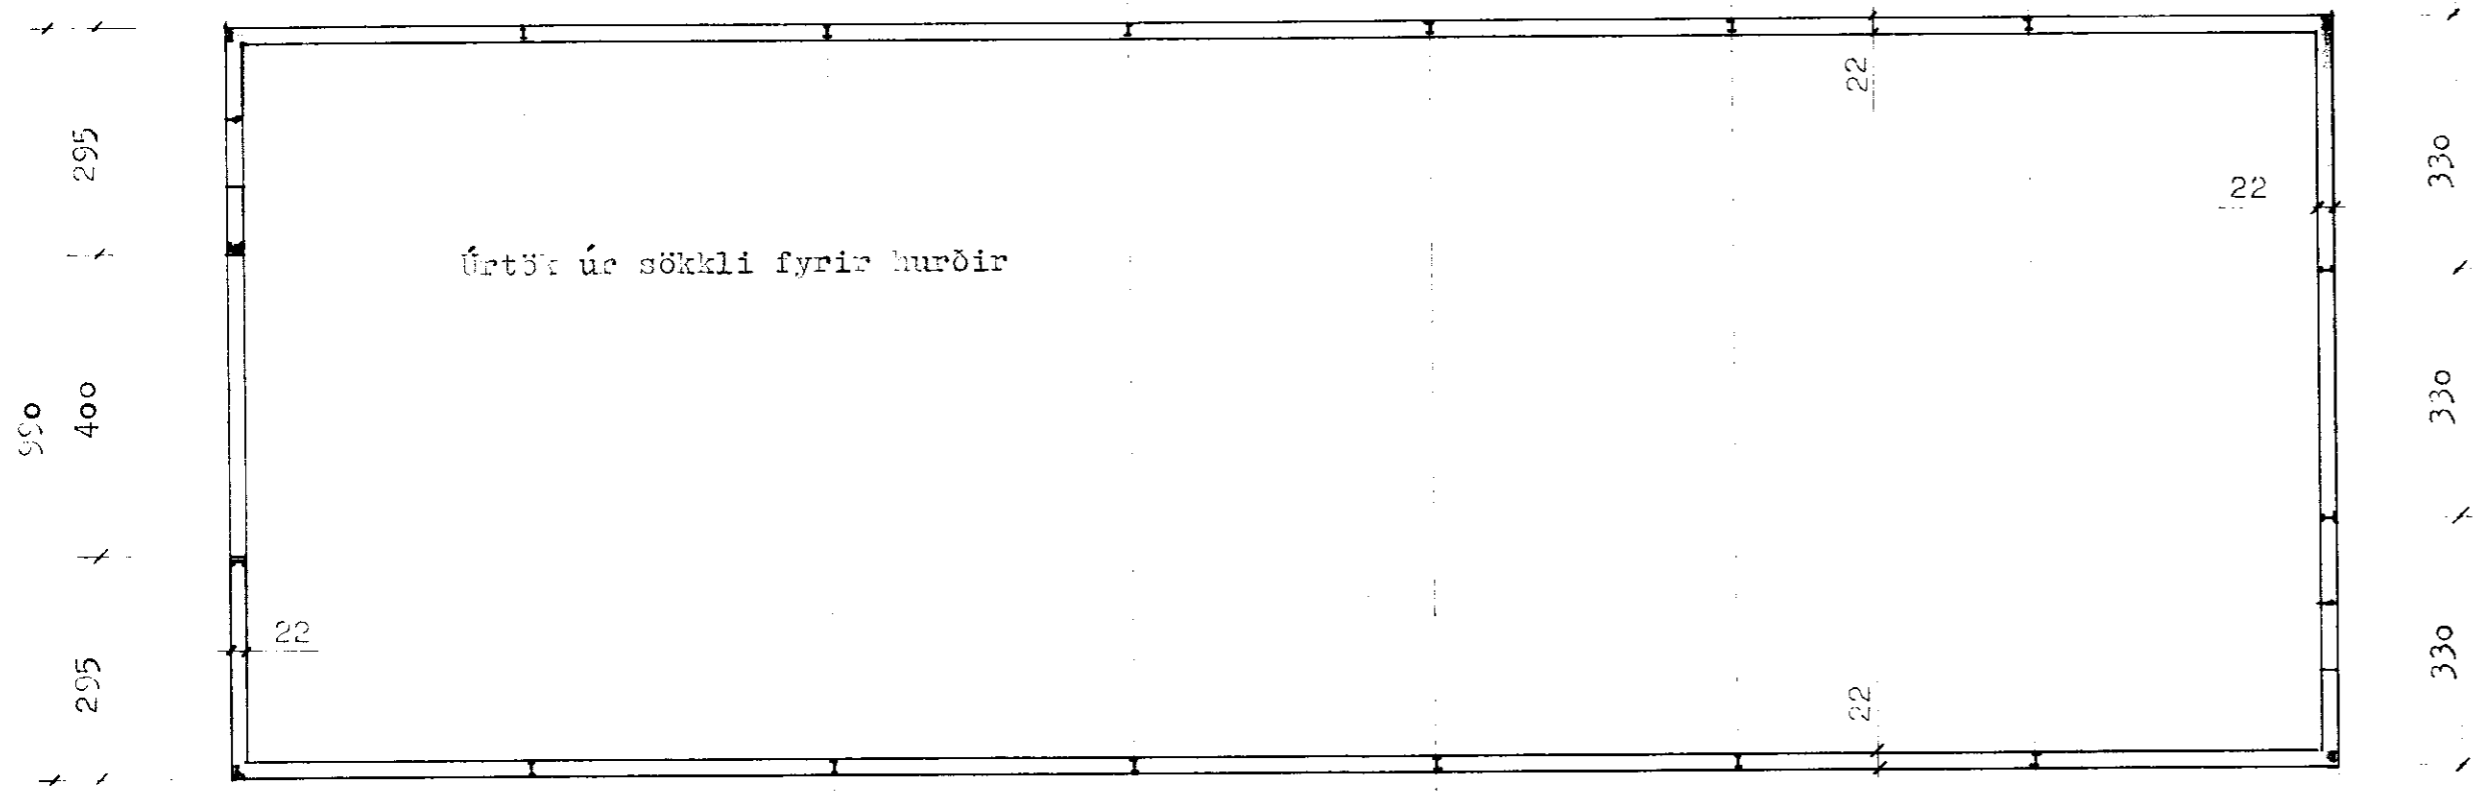


ATH: Járnbending skv. þessu sniði kemur til viðbótar við járn skv sniði A-A

SNIE B-B 1:20 (SÚLA)

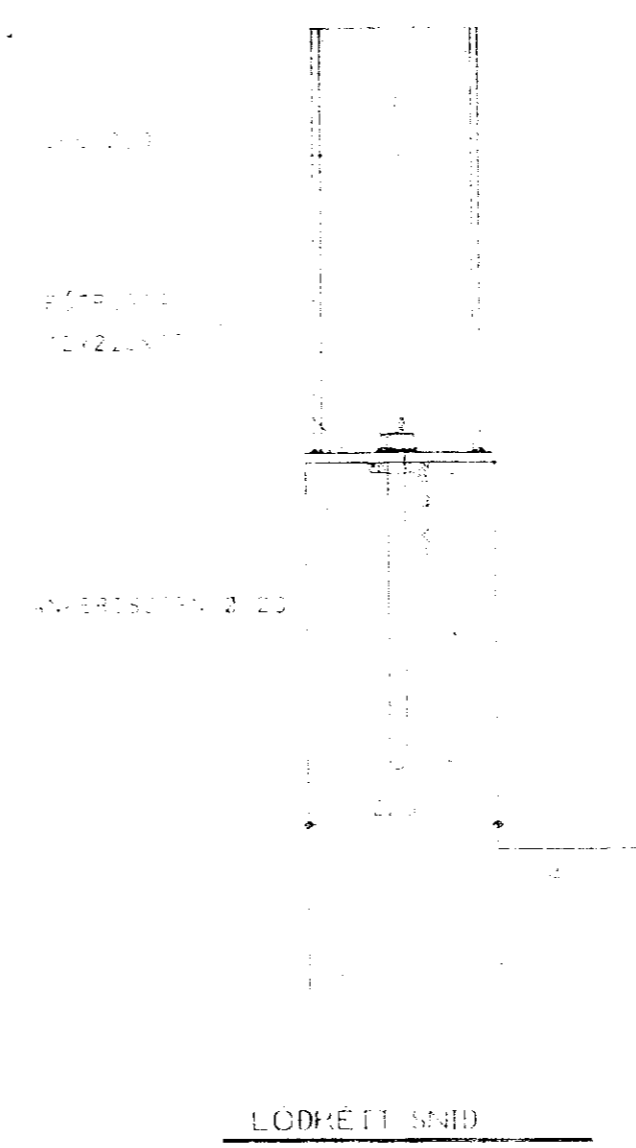


LODFÉTT SNID

STÁLJÁRN 12x83x120, L=170

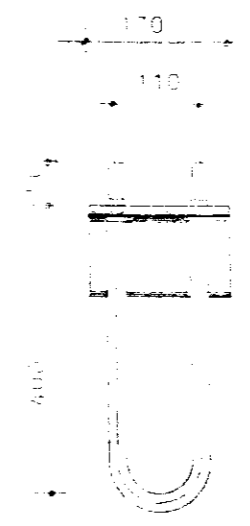

ARMERISJÁRN 2 ST
1 ST 2 VÍÐ HVERN
SAMMÆÐ

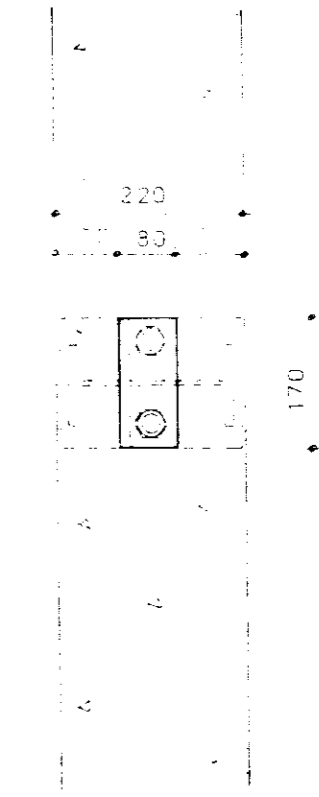

LÁRÉTT SNID

BL BYGGINGASTOFNUN LANDBÚNADARINS
LAUGAVEGI 120, REYKJAVÍK, SÍMI 25444

TEIKN NR	30-104
BLAD NR	1
MÆLIKVARDI	1:100, 10, 20
DAGSETNING	11.02.1989
HANNAD	JL