


Gunnar Óskarsson

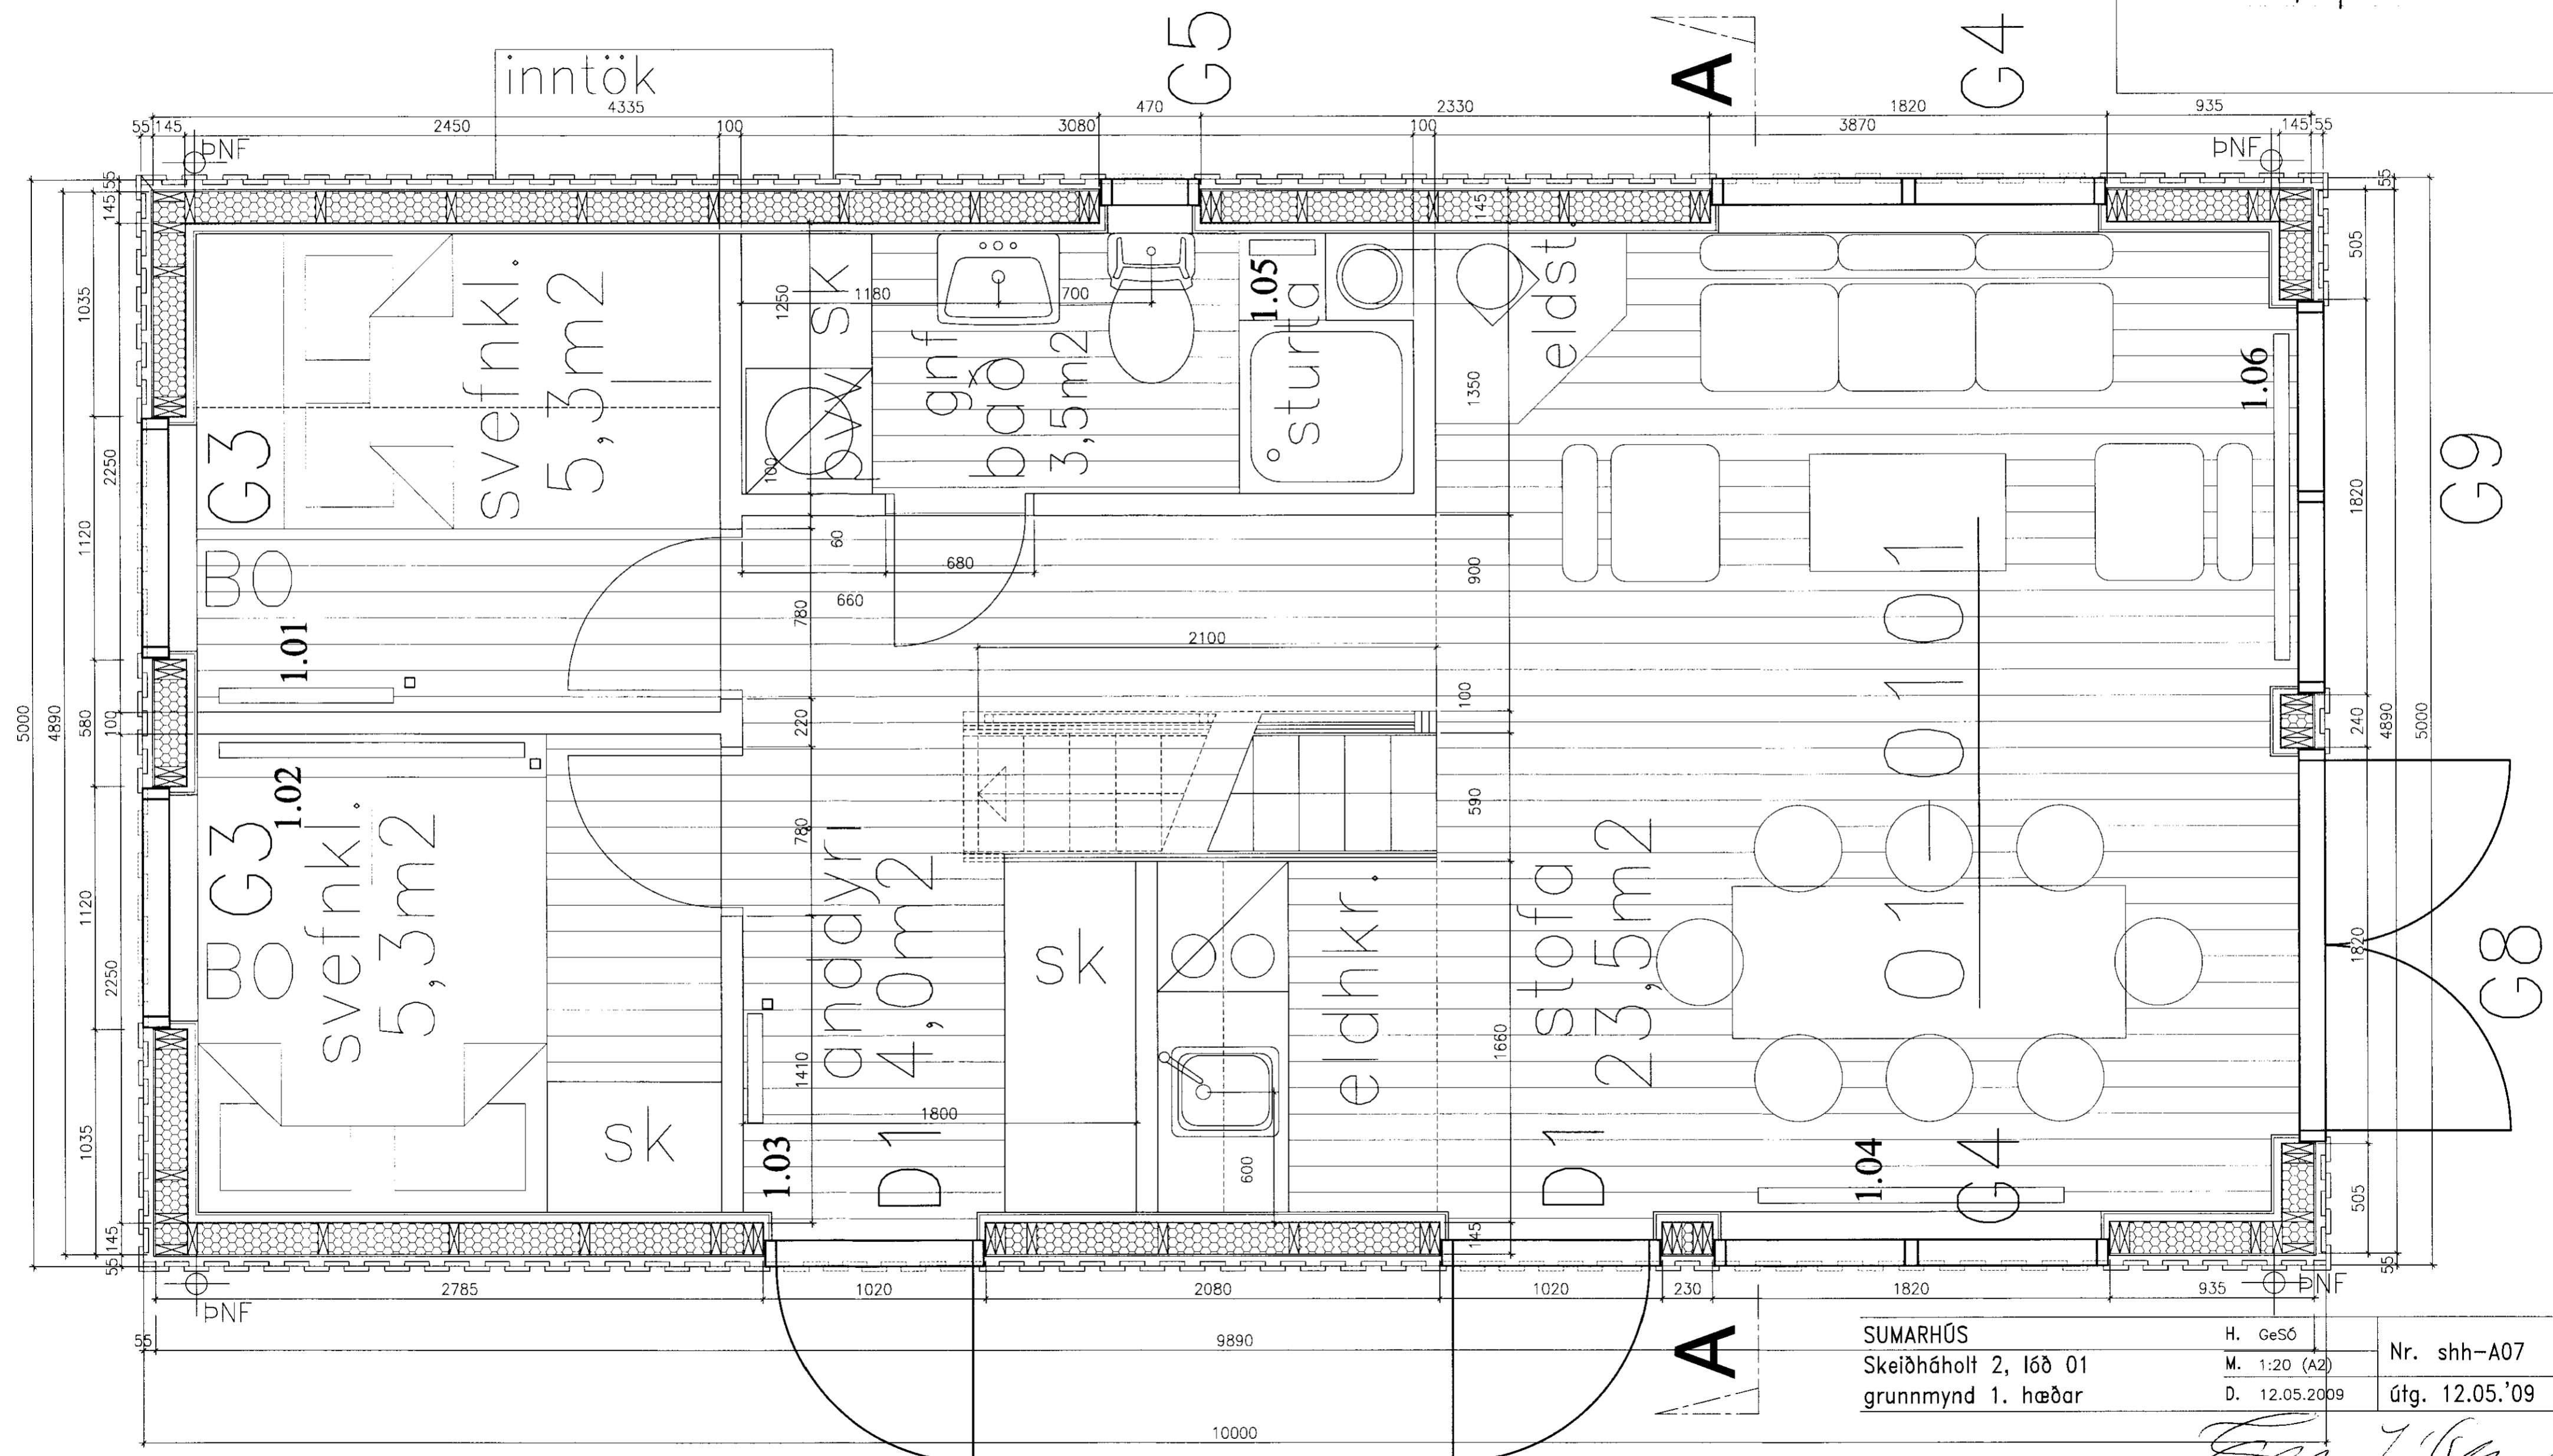

| | | |
|-----------------------|---------------|----------------|
| SUMARHÚS | H. GeSó | Nr. shh-A07 |
| Skeiðháholt 2, lóð 01 | M. 1:20 (A2) | útg. 12.05.'09 |
| grunnmynd 1. hæðar | D. 12.05.2009 | |

Gunnar Óskarsson