


Gunnar Þorsson

A

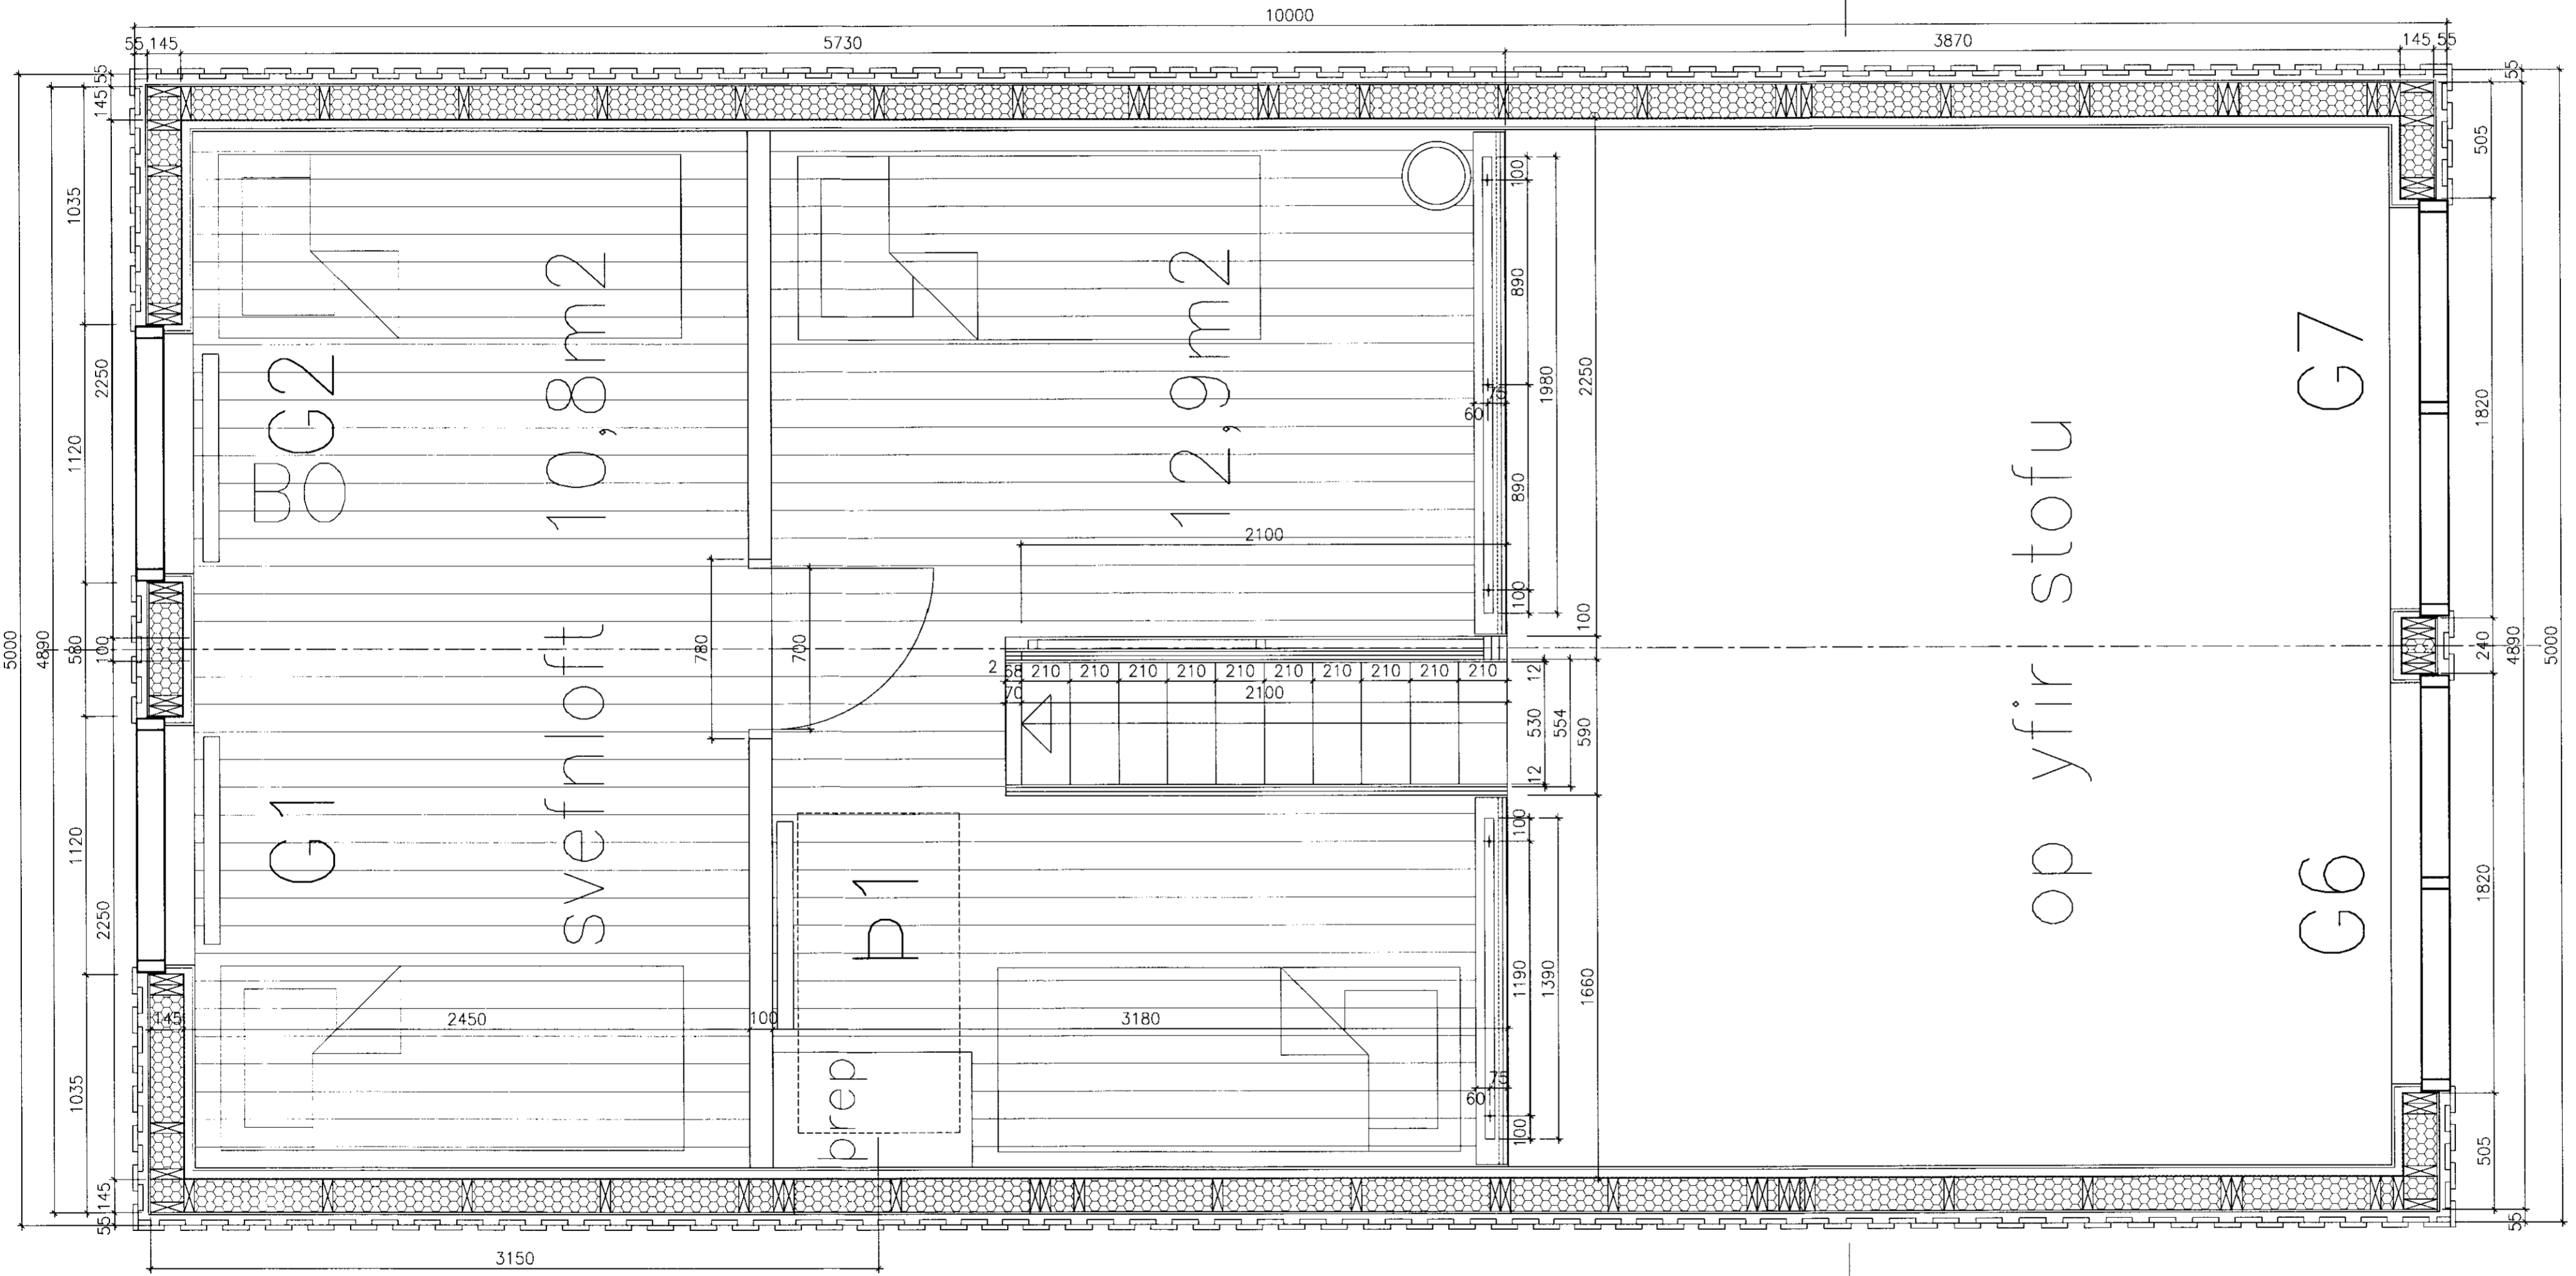

A

|                       |               |                |
|-----------------------|---------------|----------------|
| SUMARHÚS              | H. GeSÓ       | Nr. shh-A08    |
| Skeiðhóholt 2, lóð 01 | M. 1:20 (A2)  | Útg. 12.05.'09 |
| grunnmynd / pallur    | D. 12.05.2009 |                |

*Gunnar Þorsson*

Gunnar S. Óskarsson arkitekt FAÍ kt 180544 4299  
 Teiknistofa GSÓ ehf Laugavegi 8 101 Reykjavík kt 420502 2140  
 Vinnustofa Grettisgötu 3a s 551 7980 f 551 7989 netfang geso@simnet.is