


Sandloekjarkot Fjærvis
 2. bloß þversnið i haughús 1:20

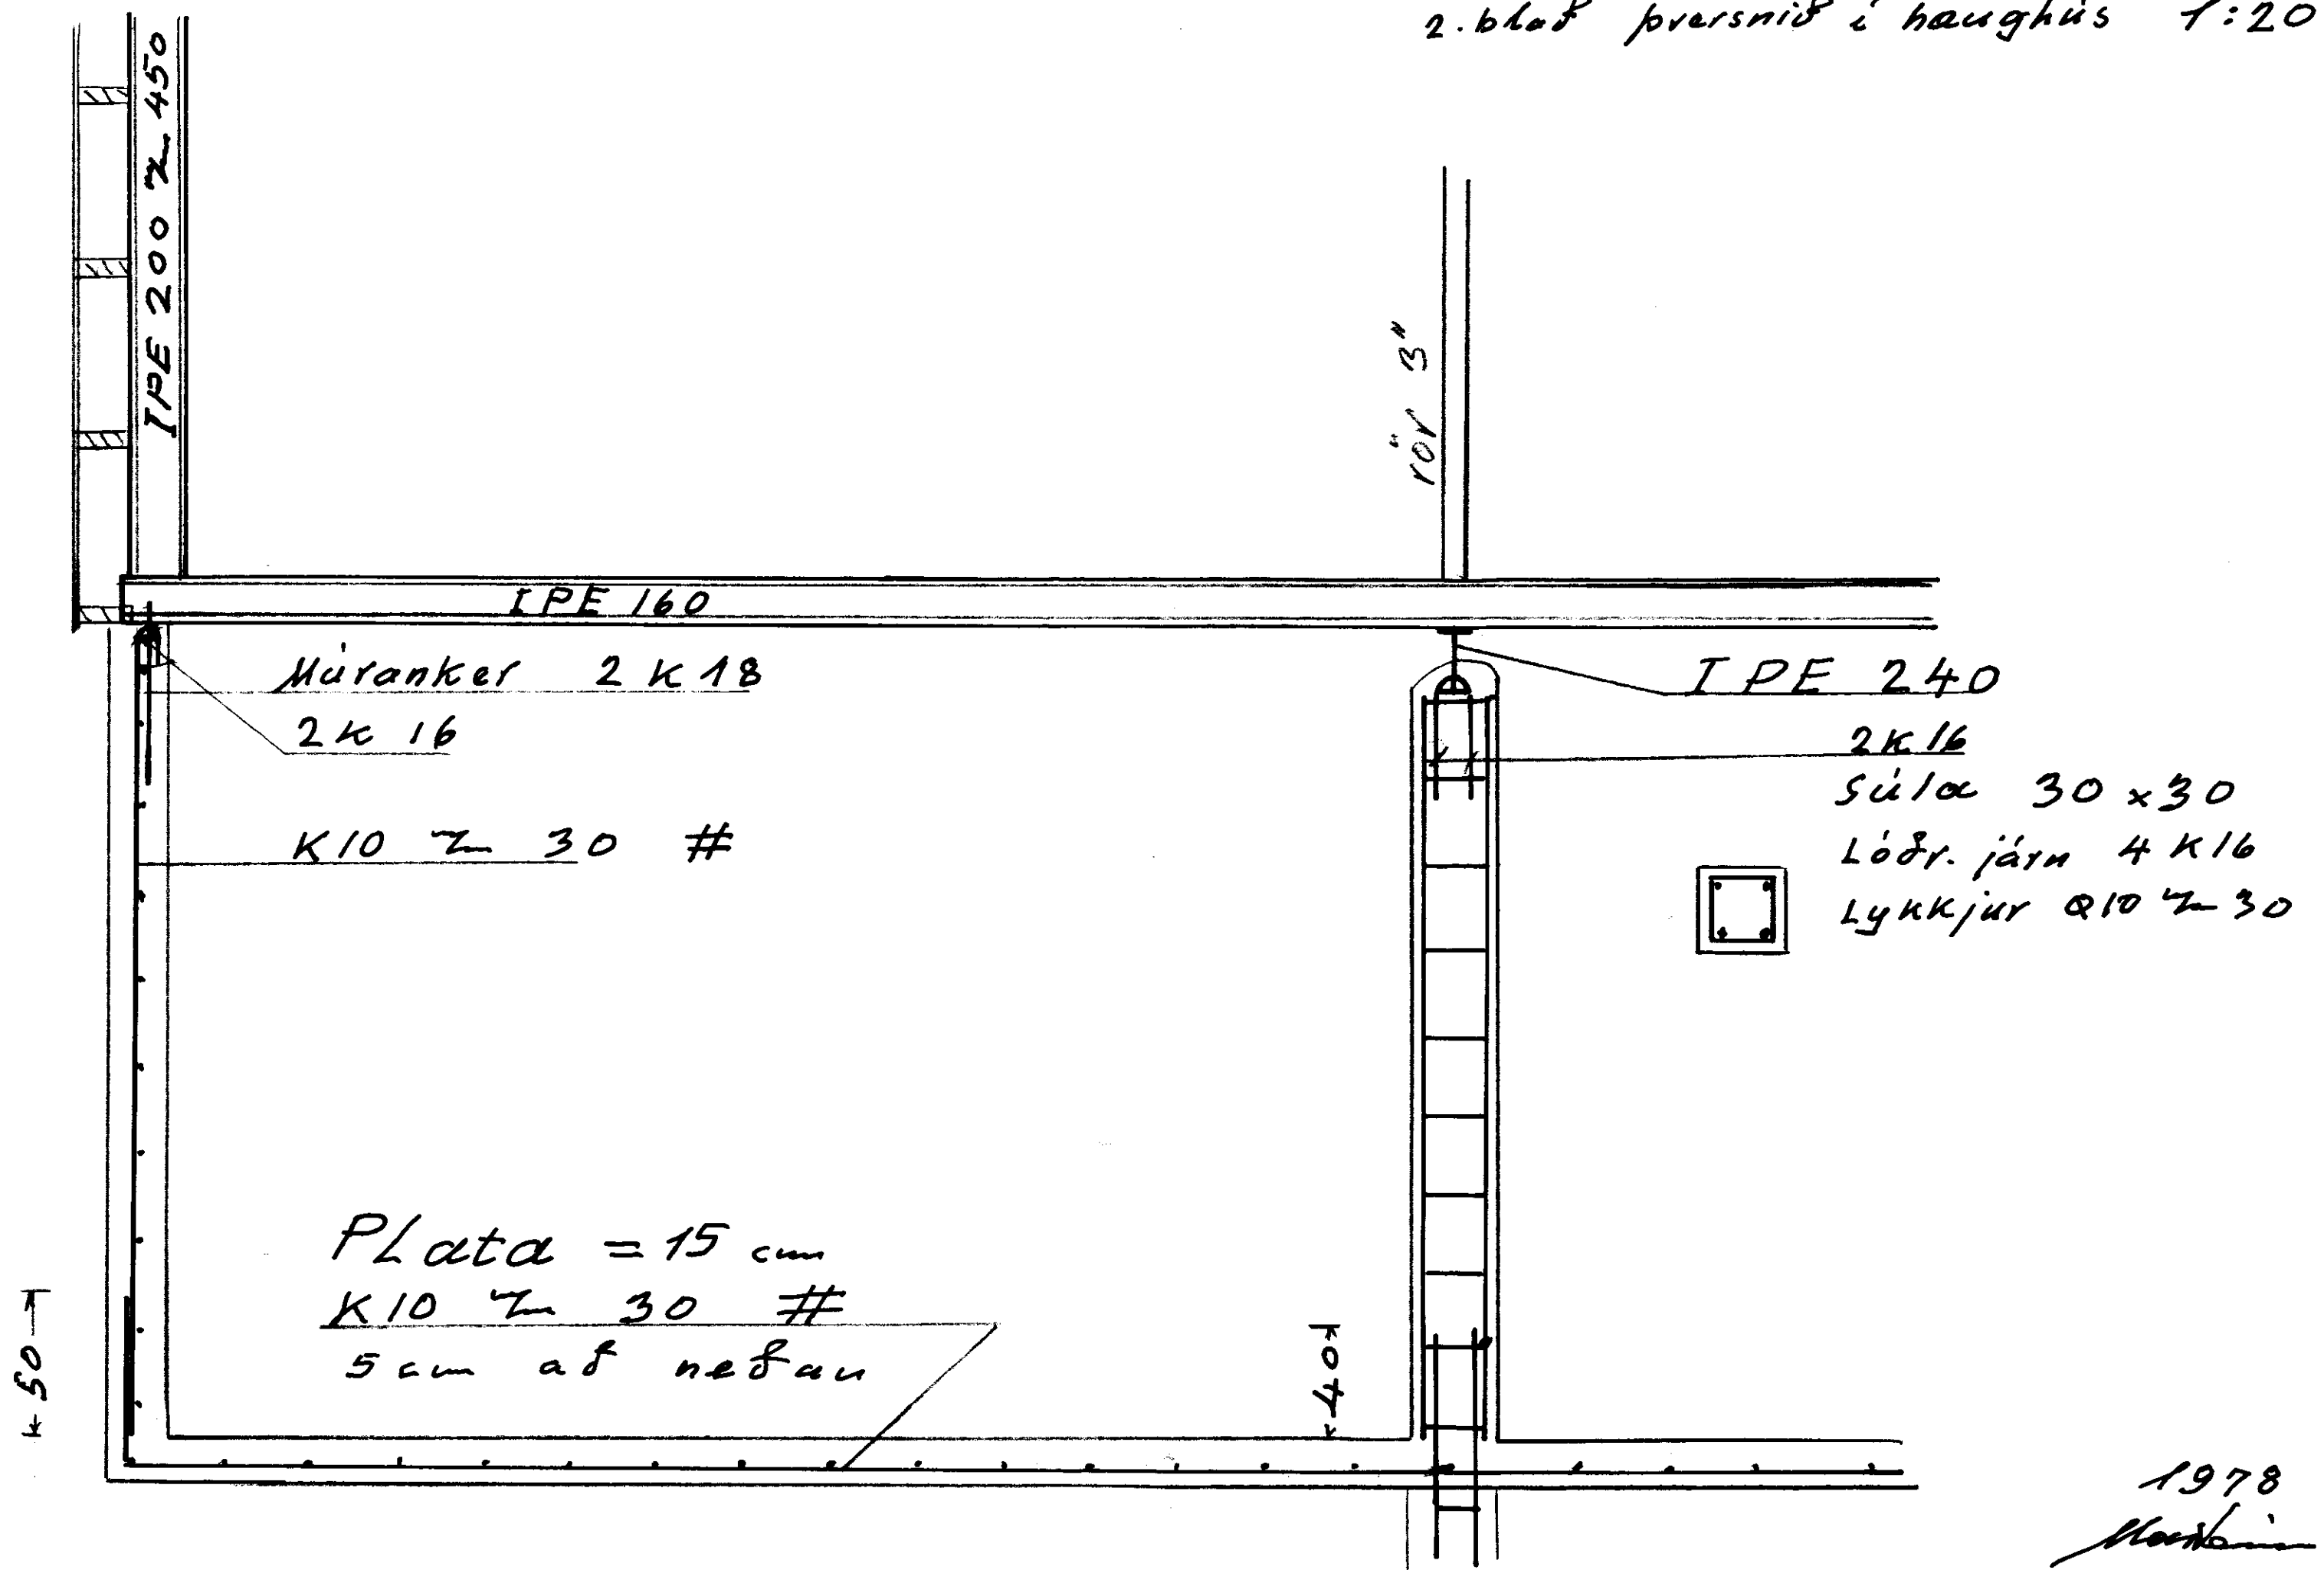

IPE 200 x 450

IPE 160


rör 3"

Múranker 2 K 18
 2 K 16

IPE 240

K10 x 30 #

2 K 16
 Súla 30 x 30
 Löðr. járn 4 K 16
 Lykkjur Ø10 x 30

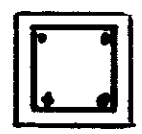

Plata = 15 cm
 K10 x 30 #
 5 cm af neðan

40

50

1978
 Markheim