
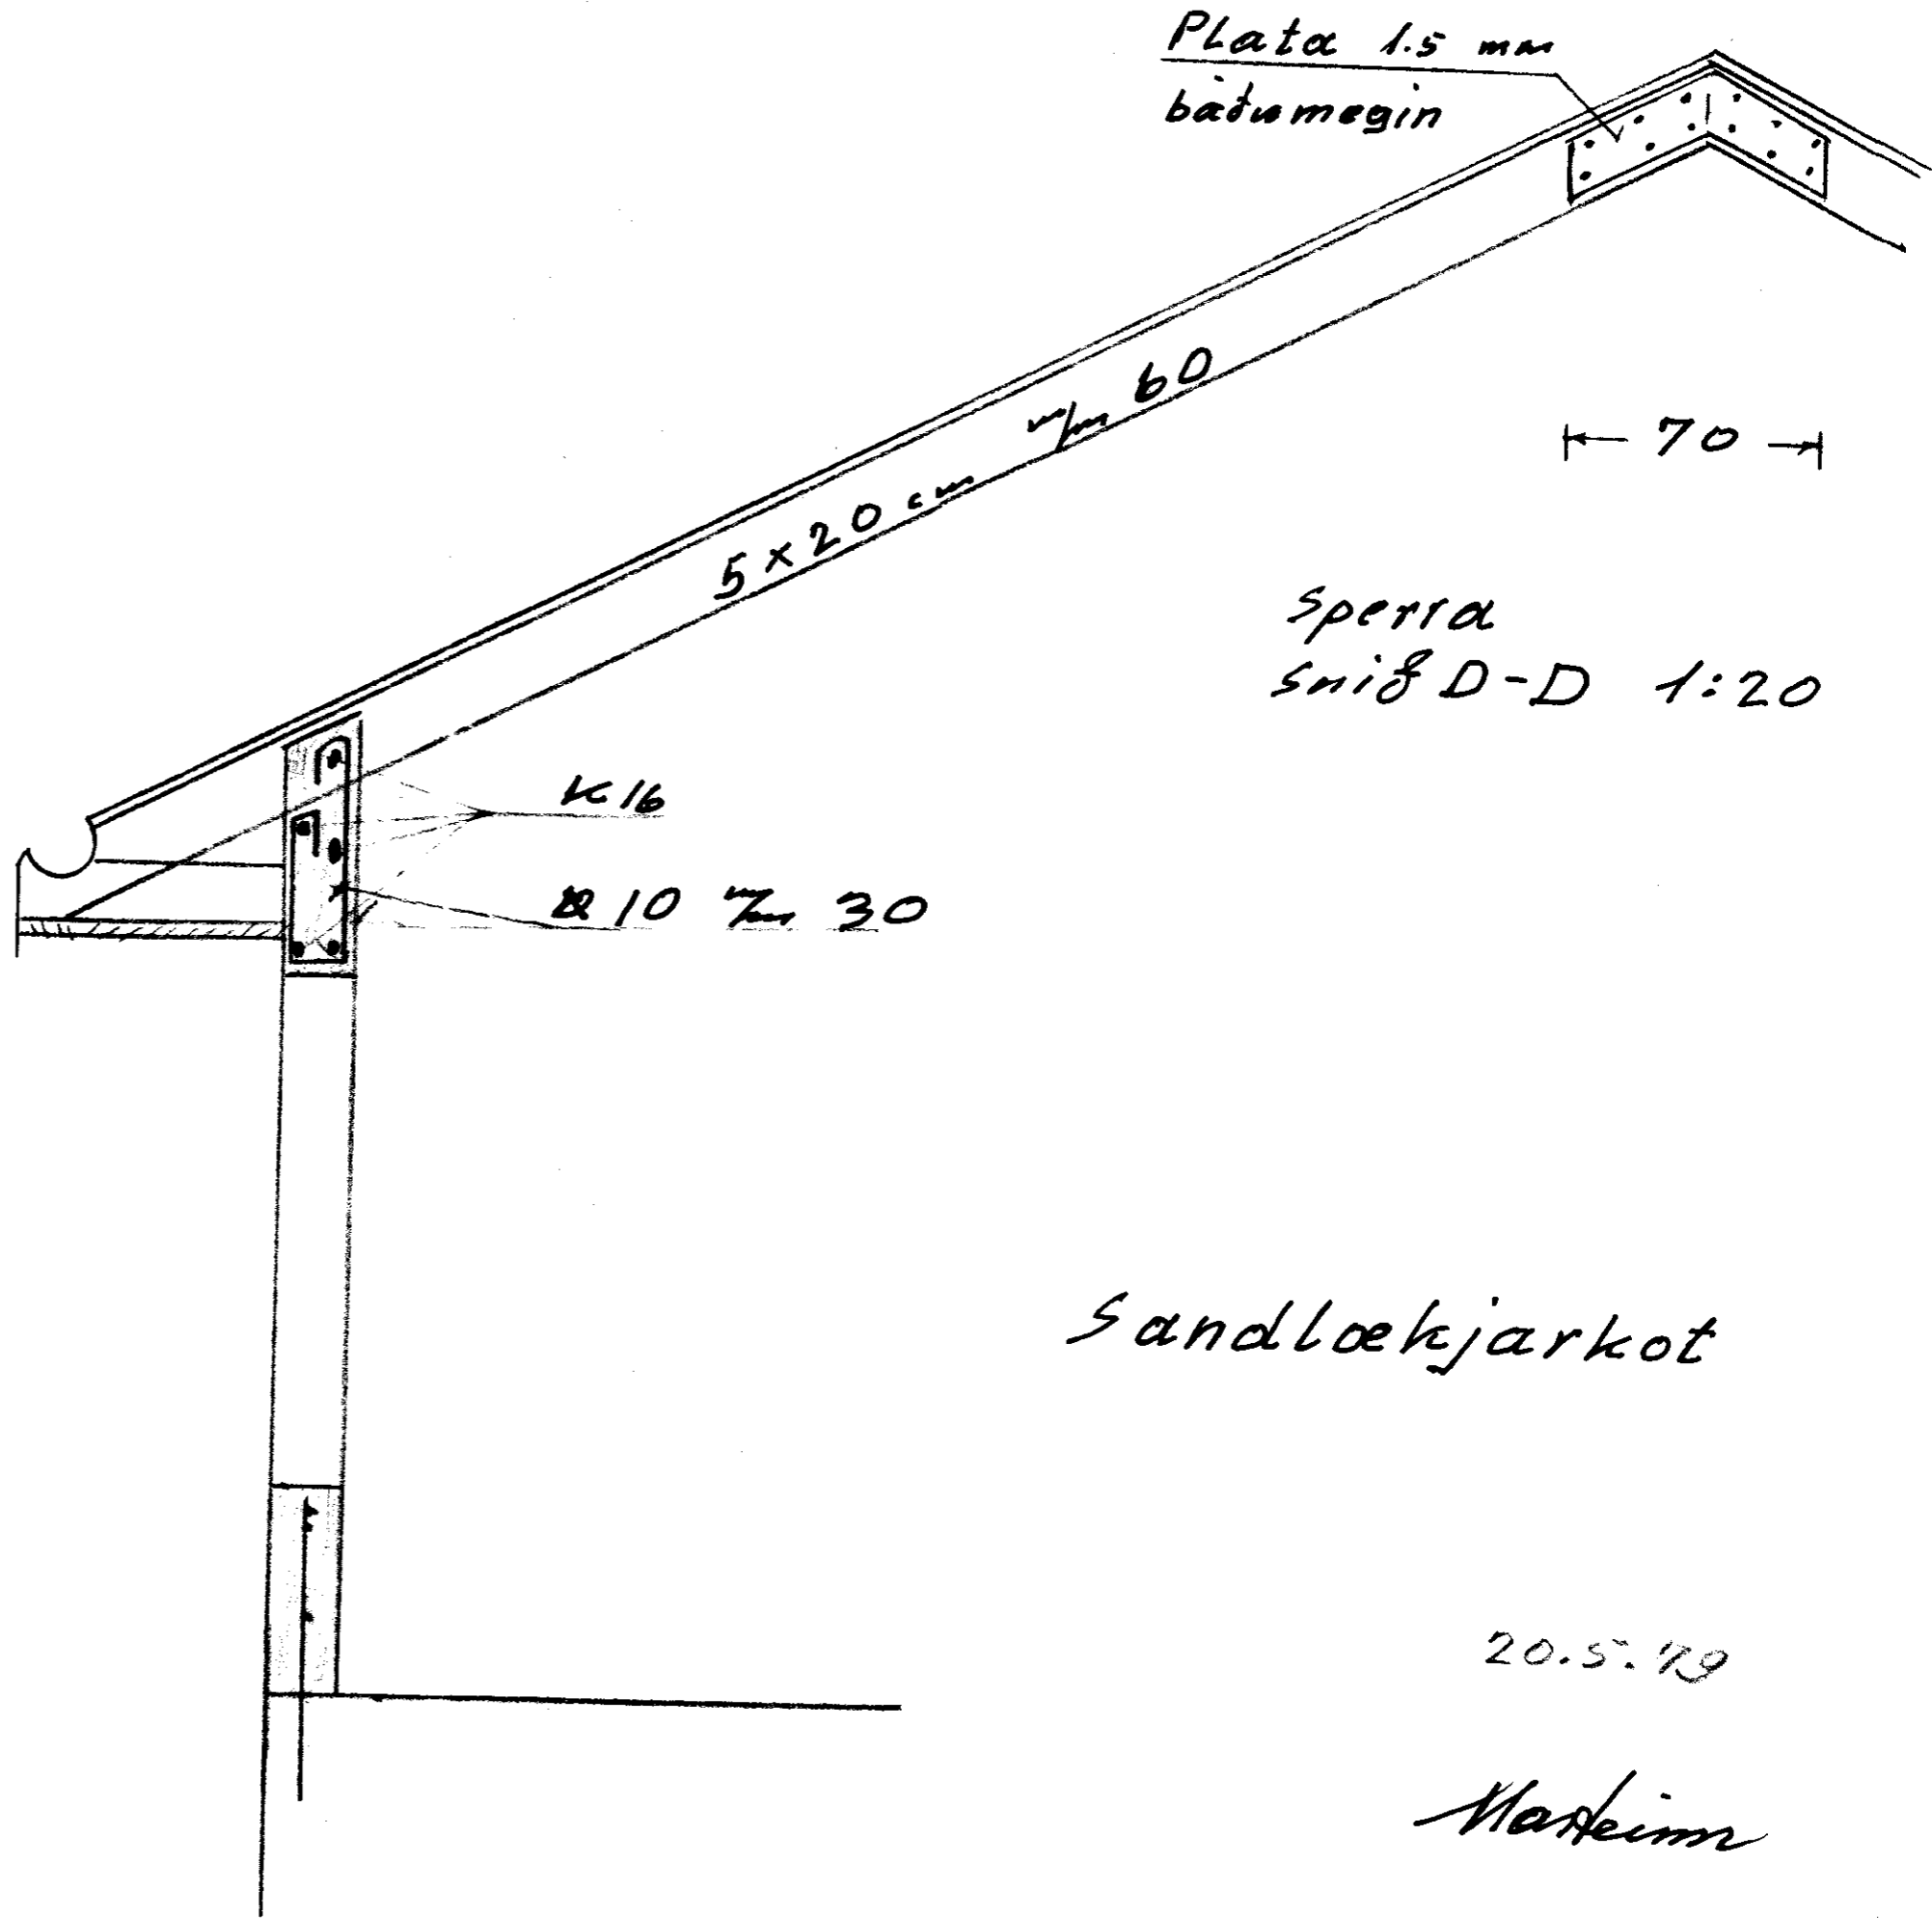


þakplata 1:50

3. bl.

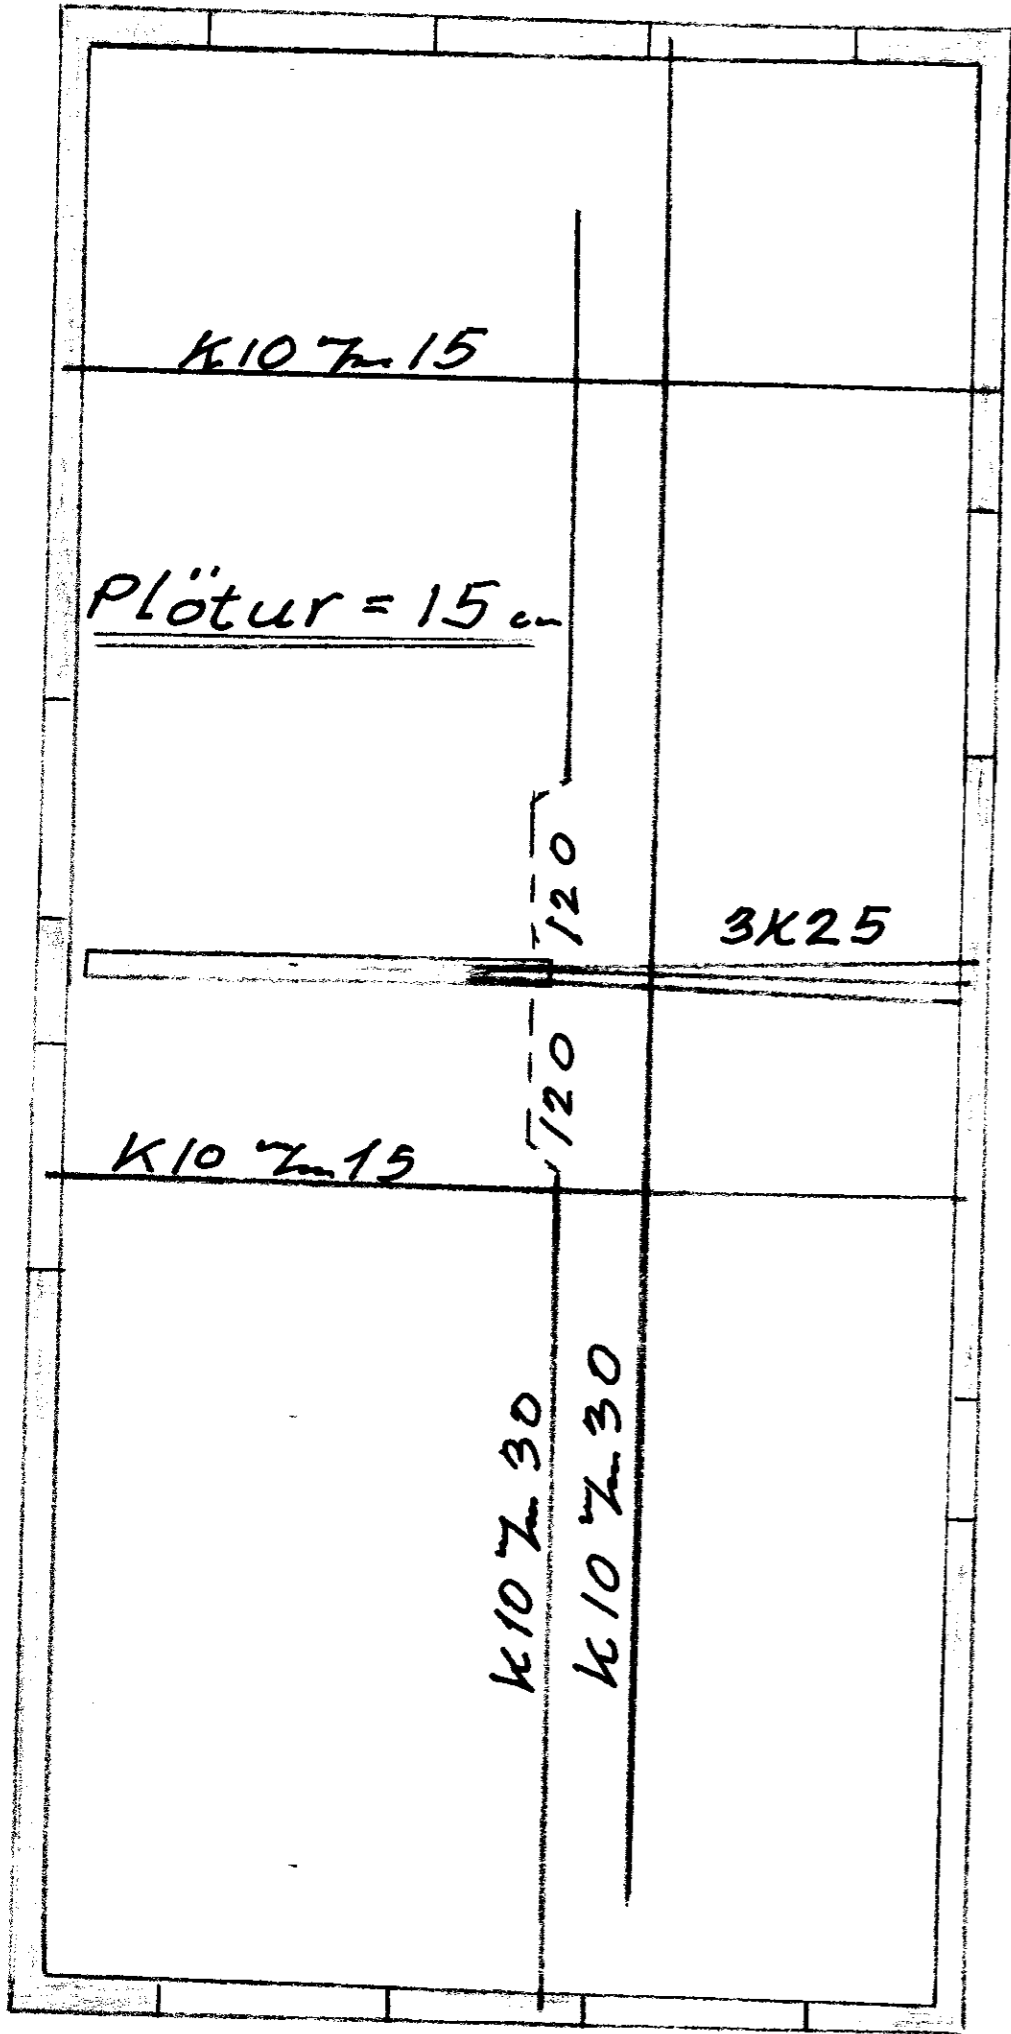

20.5.79

Mareim