


Af rotþró  
Af útróis

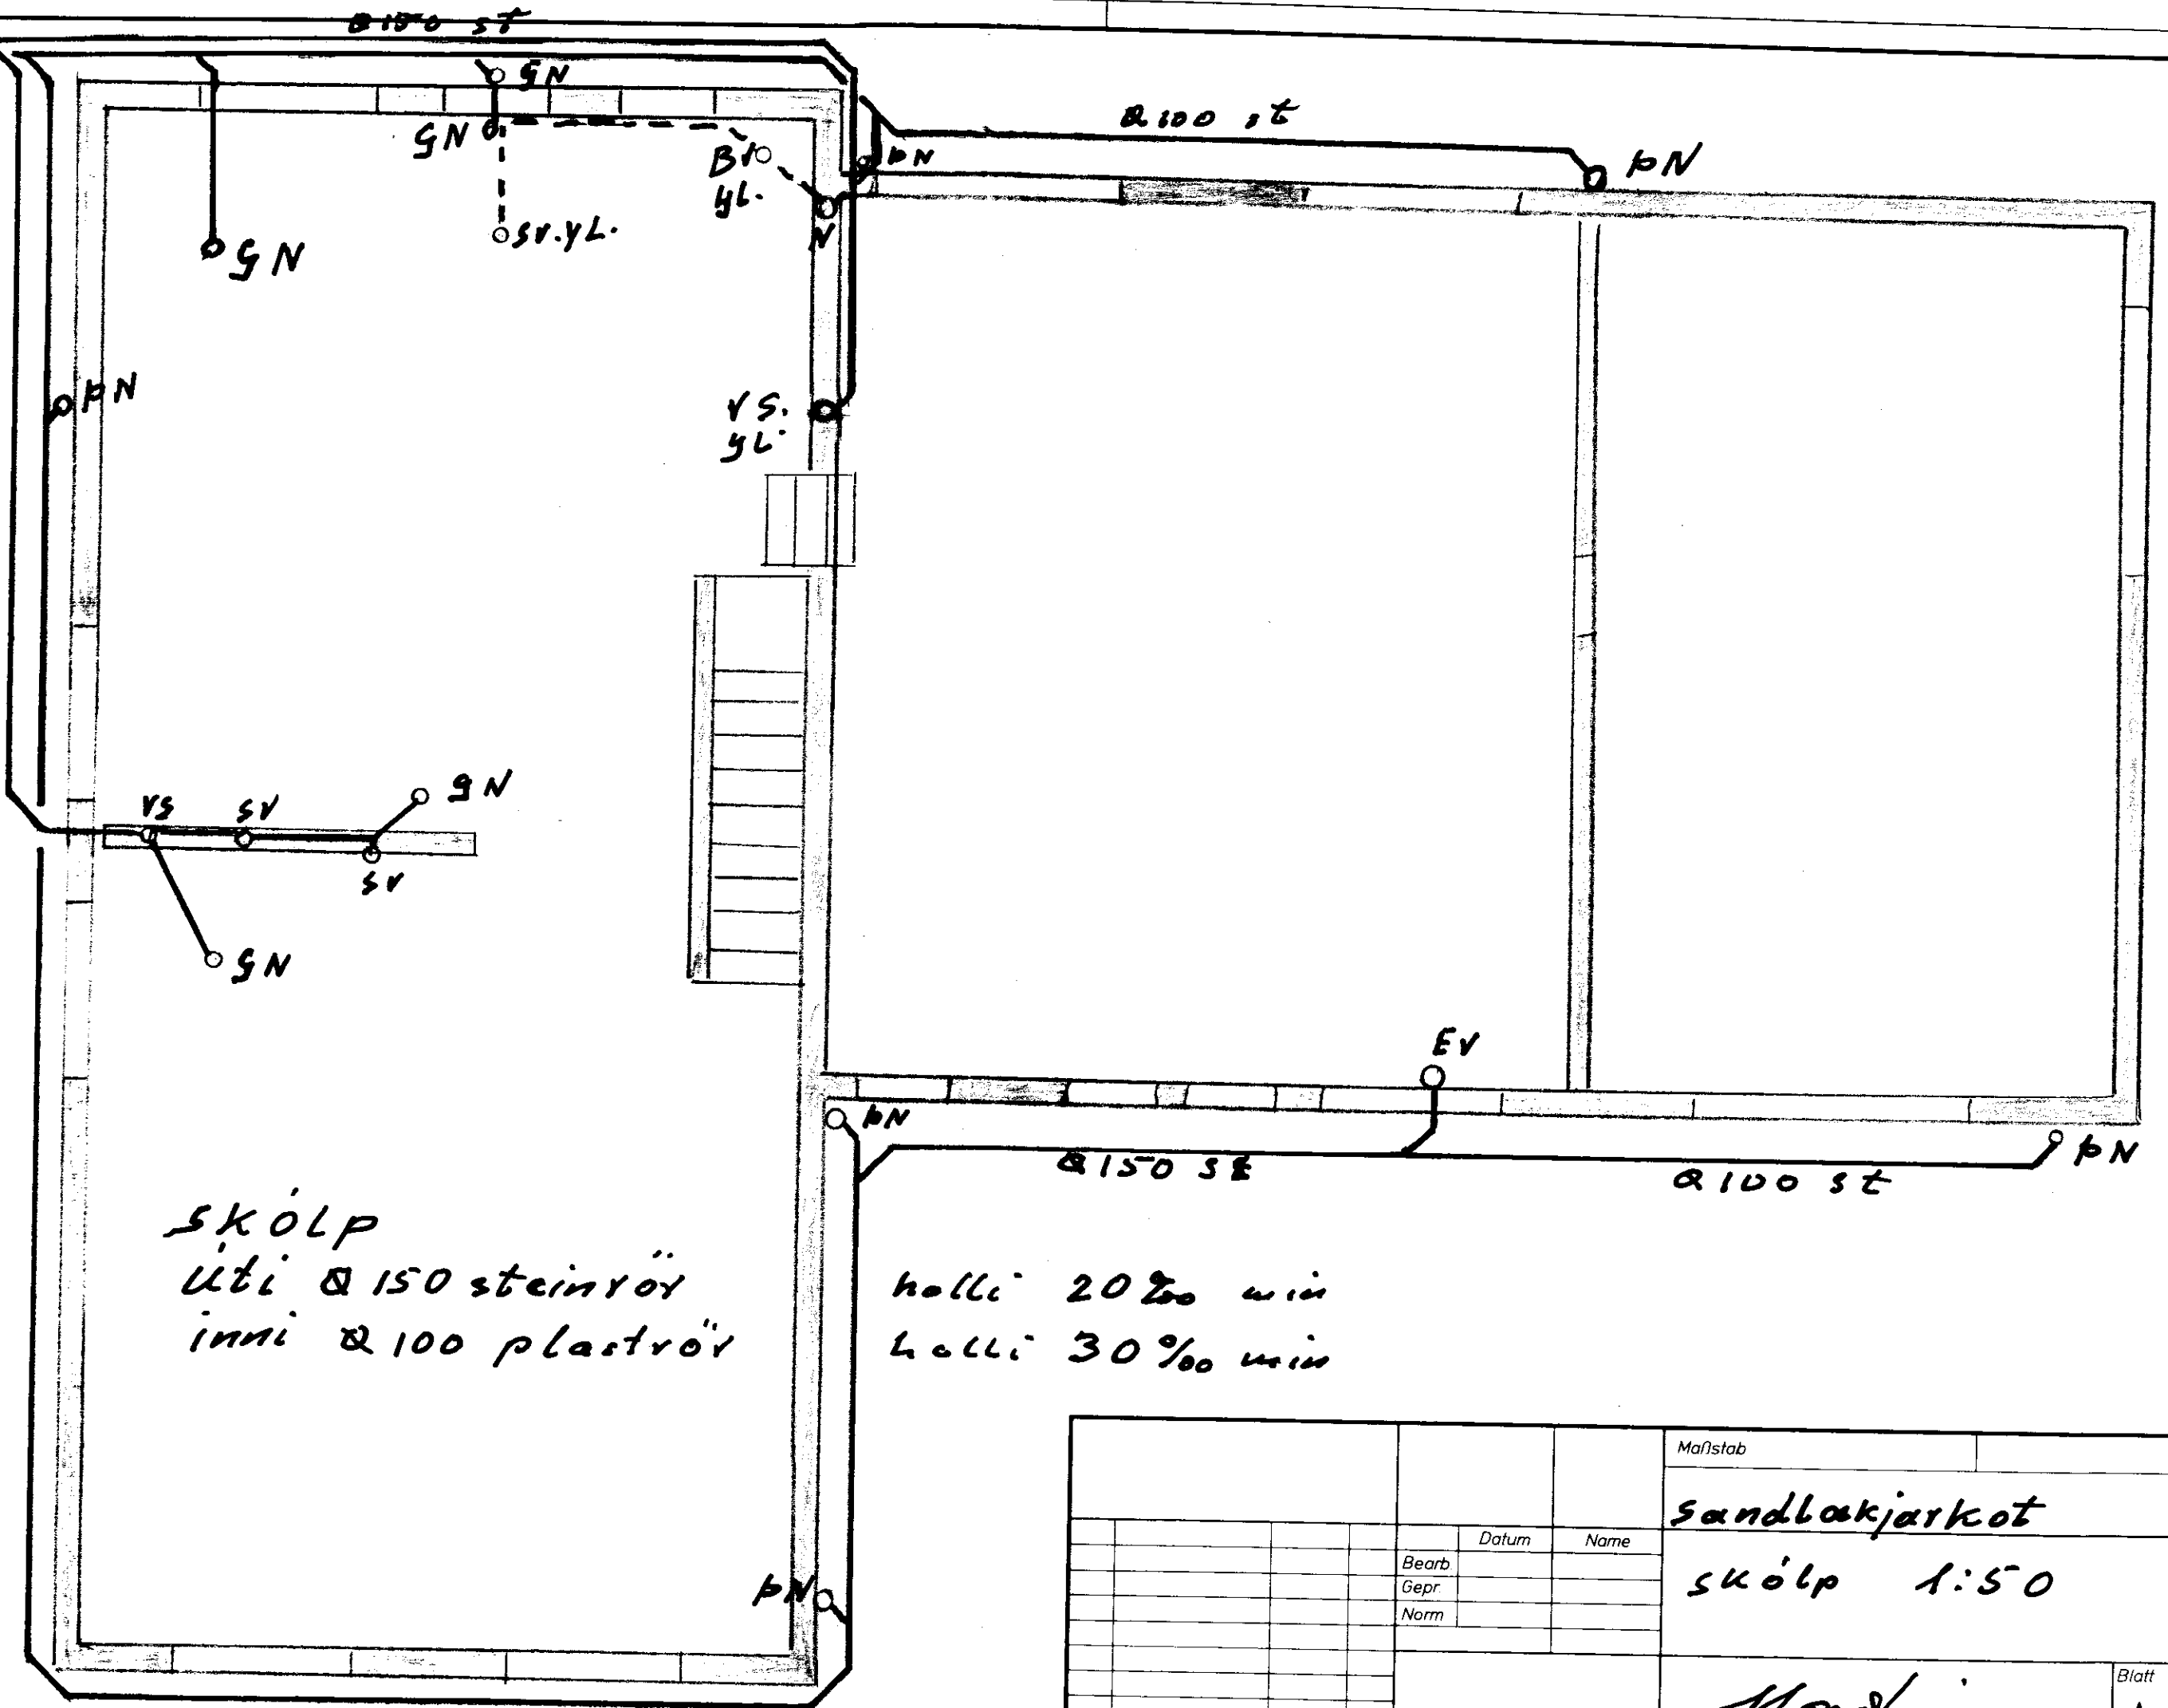

SKÖLP  
úti 2150 steinvör  
inni 2100 plastvör

helli 20% mín  
helli 30% mín

		Maßstab	
		sandlaskjarkot	
	Datum	Name	
Bearb			
Gepr			
Norm			
		Blatt	
		Bl.	
Zust	Änderung	Datum	Name

SKÖLP 1:50

*Markheim*