



Stöðulfell  
grunnplata 1:50

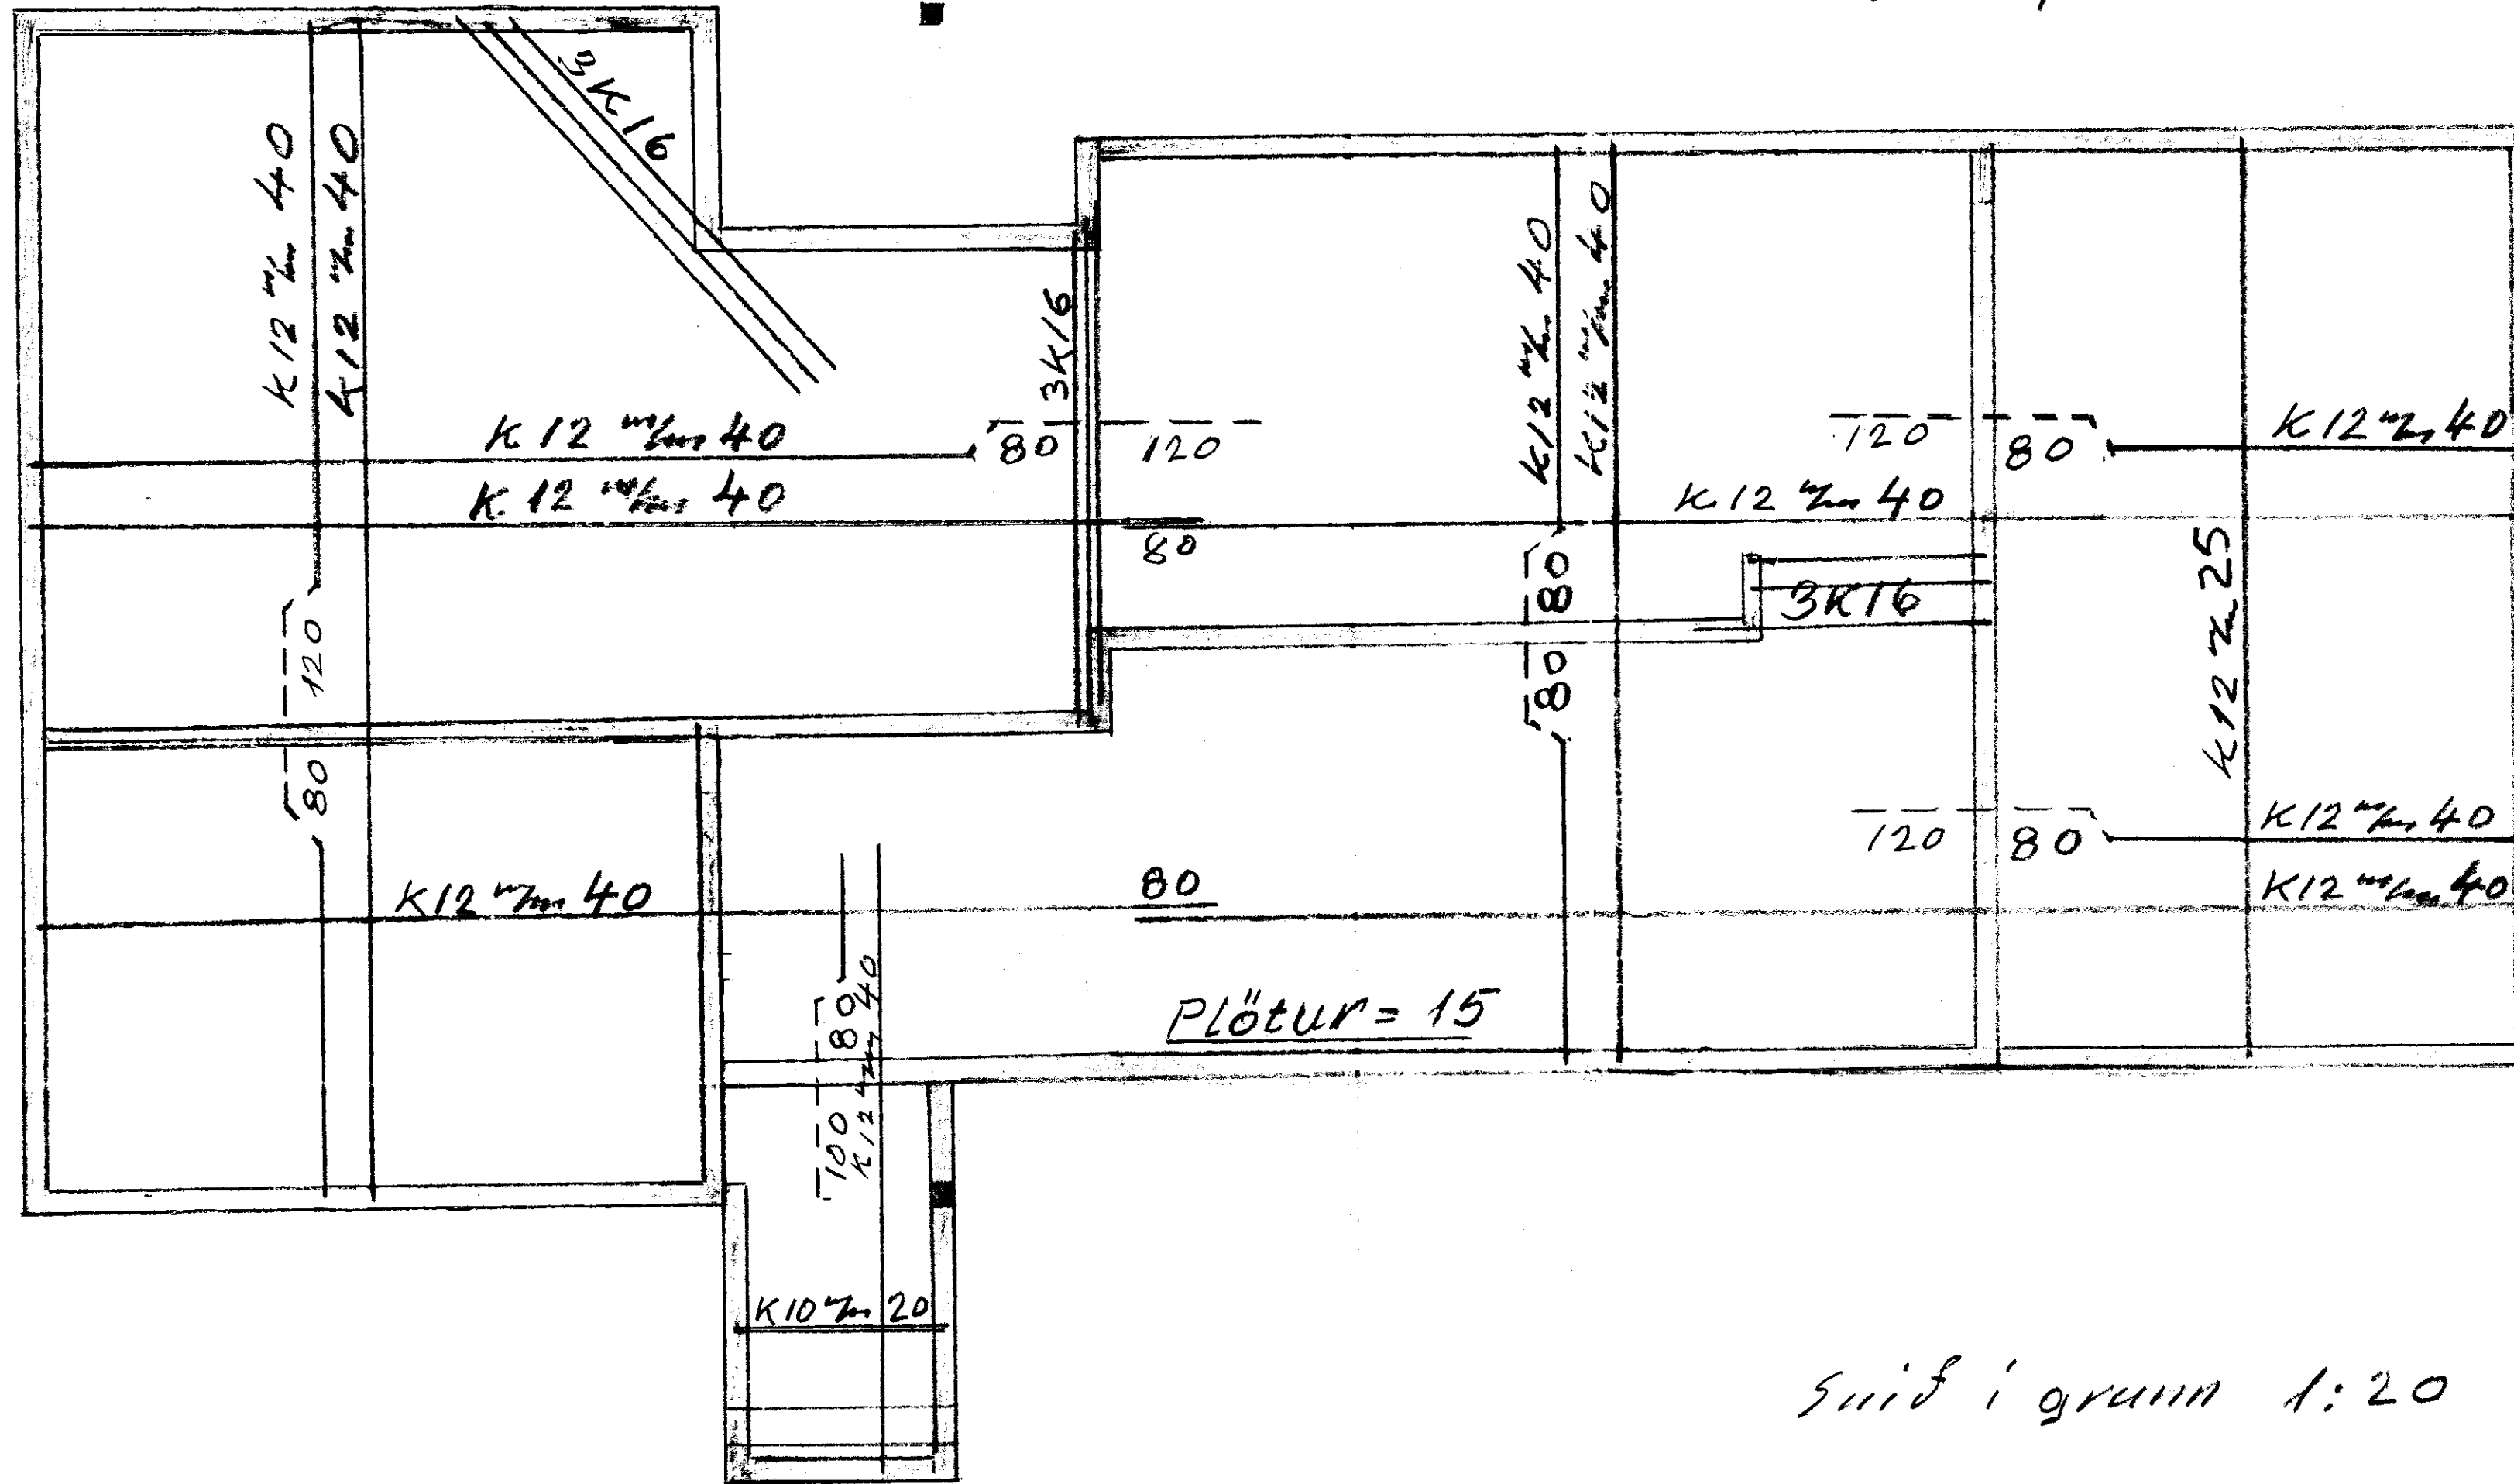

Snið í grunn 1:20

← 120 →

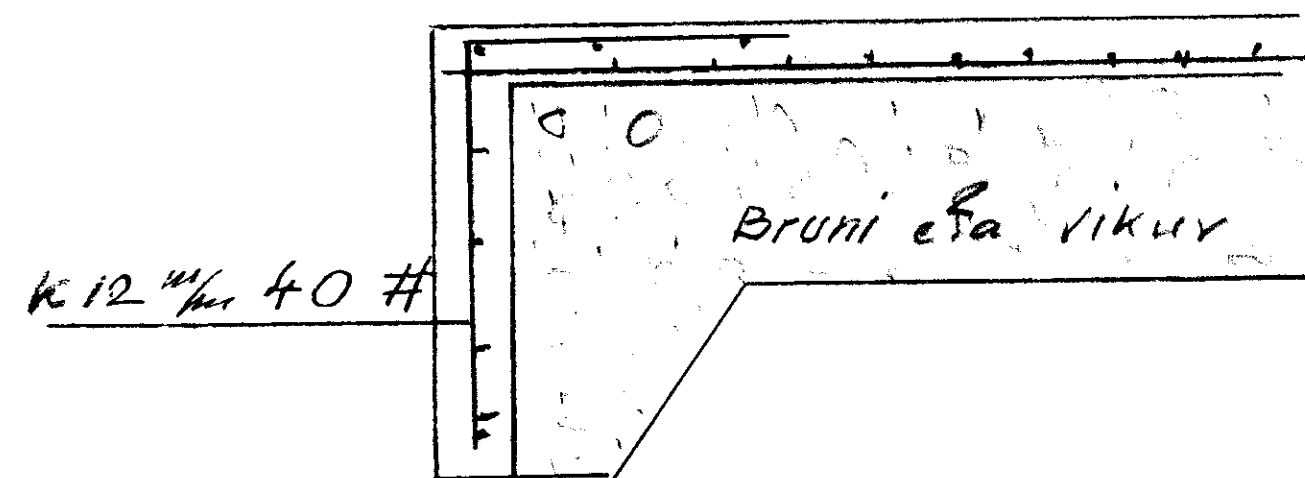

Súlur 20x20  
1:20

Löðr. járn 4 K16  
Lykkjur  $\phi 10$  1/2 30

*Handwritten signature*