
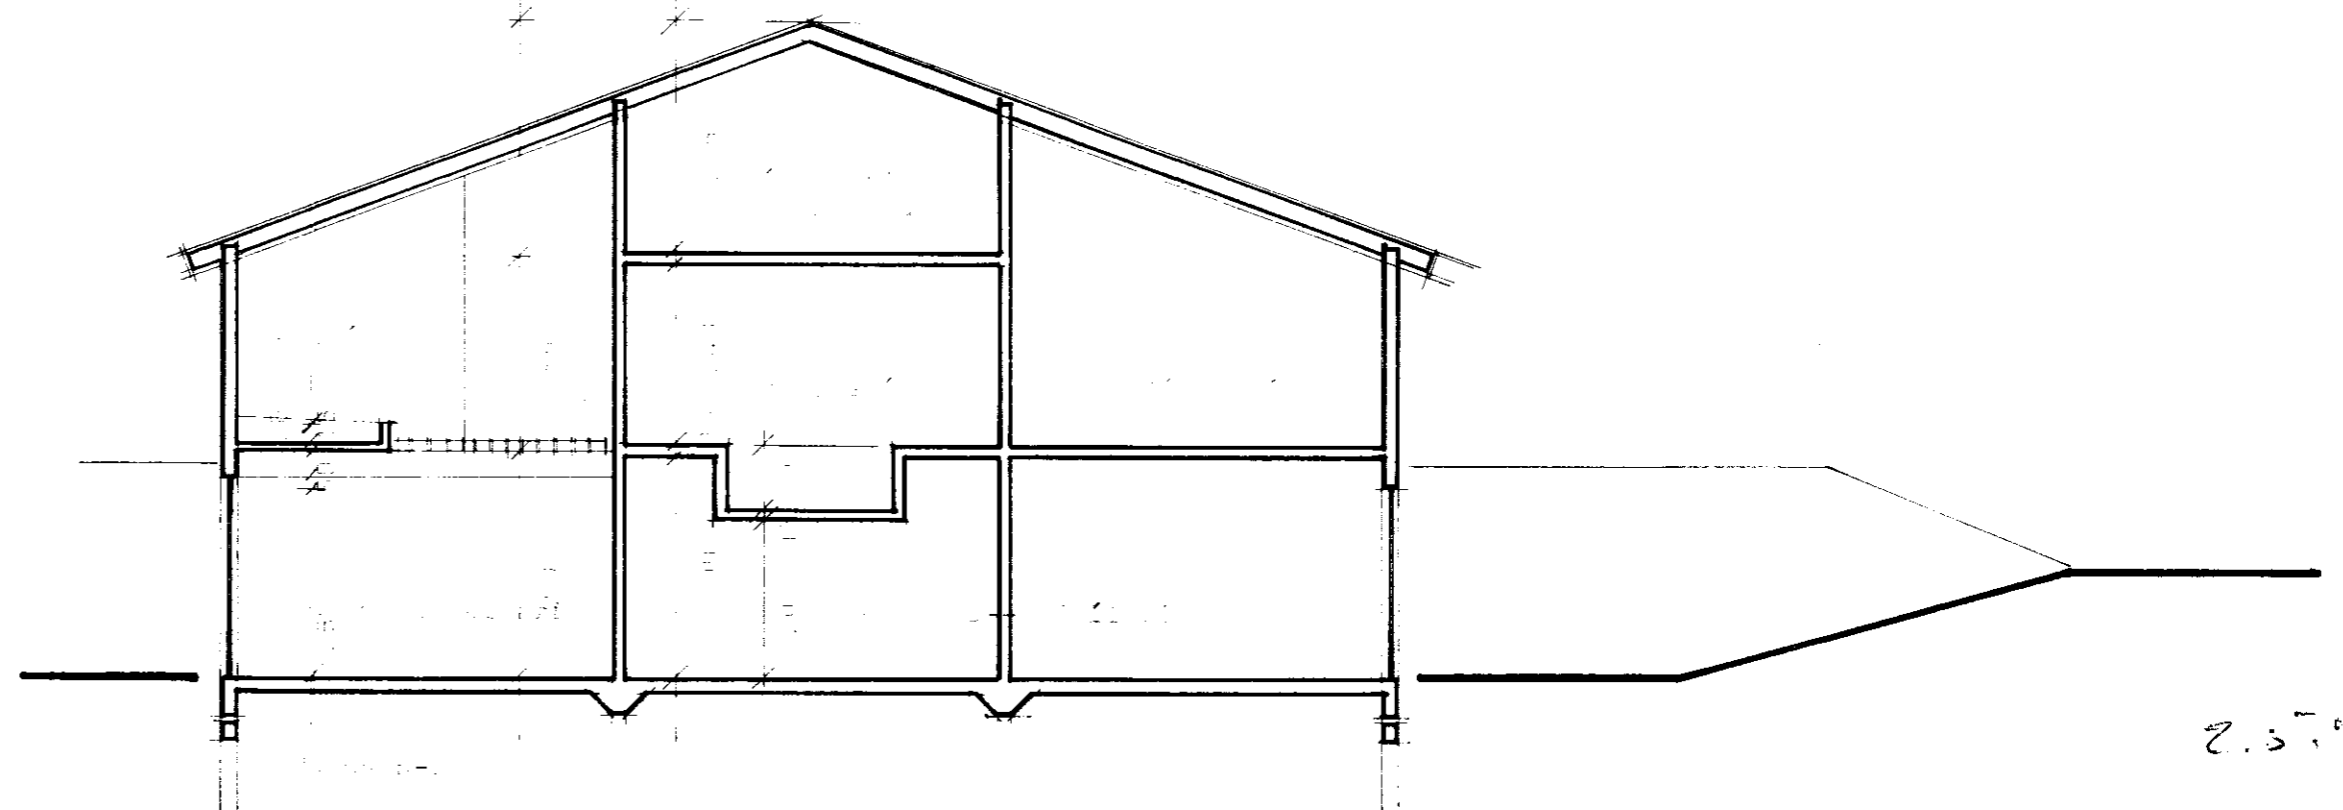


310
255
565

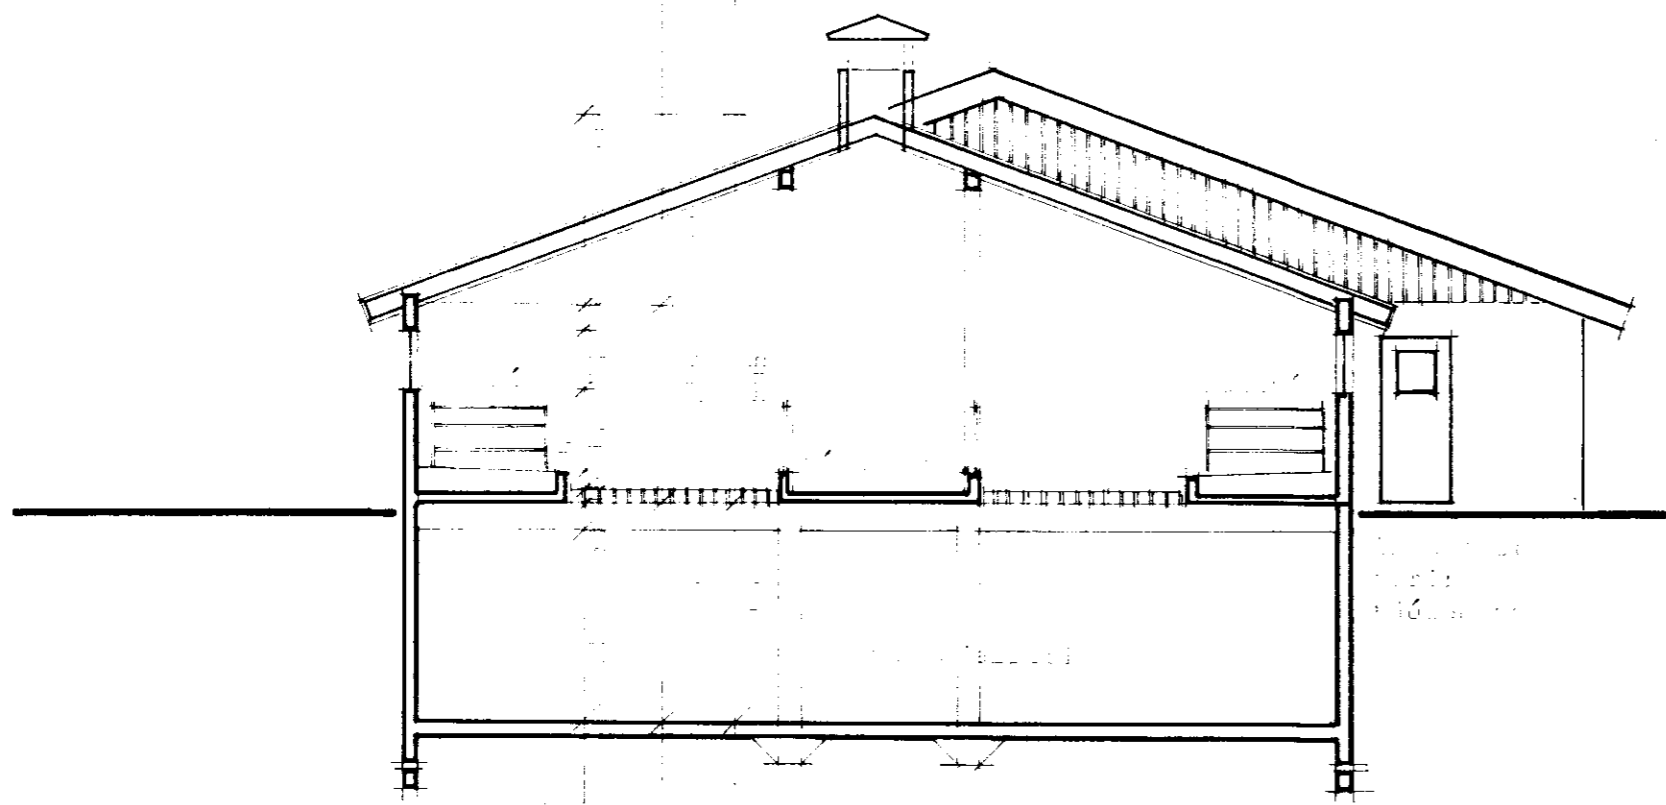

2.3.79

BL BYGGINGASTOFNUN LANDBÜNADARINS
LAUGAVEGI 120 REYKJAVÍK, SÍMI 25444

Breytt frá
Dagsetning

Teiknad
Reginus & Elstner

TEIKN. NR. 10-3604-2
BREYTT FRÁ
MÆLIKVARDI
DAGSETNING
TEIKNAD