



Votamjri I, plan 1:50 ; snið 1:10

1.bl.

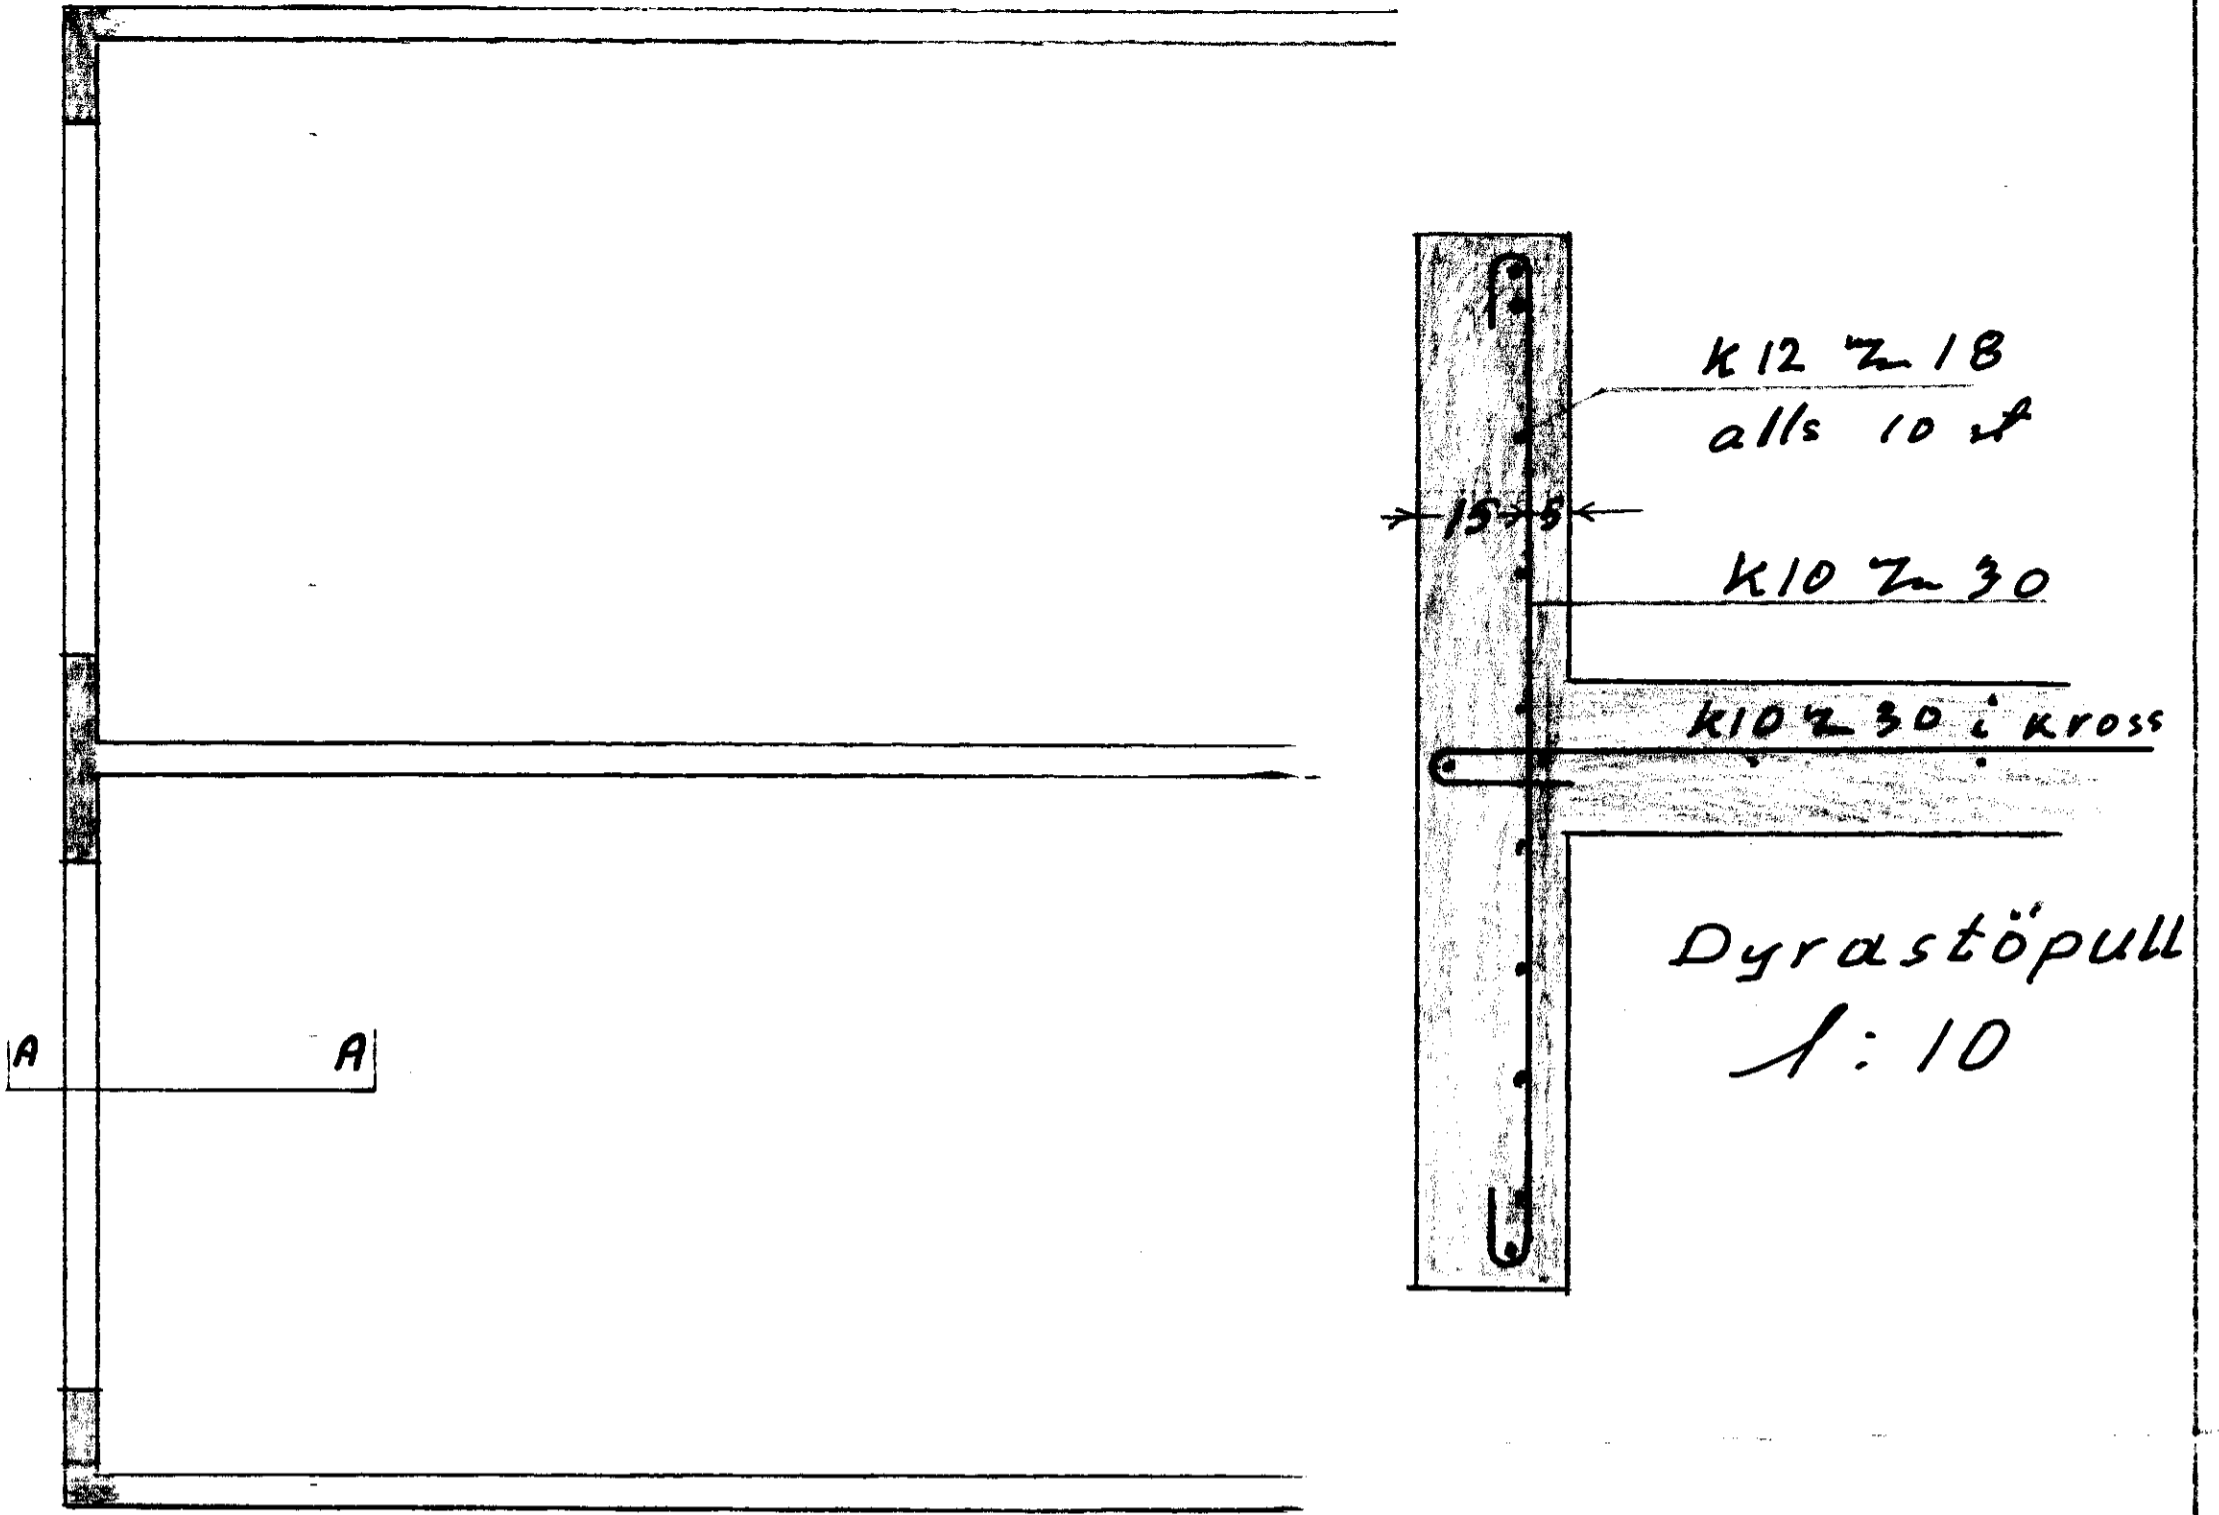

100

Snið A-A  
1:10

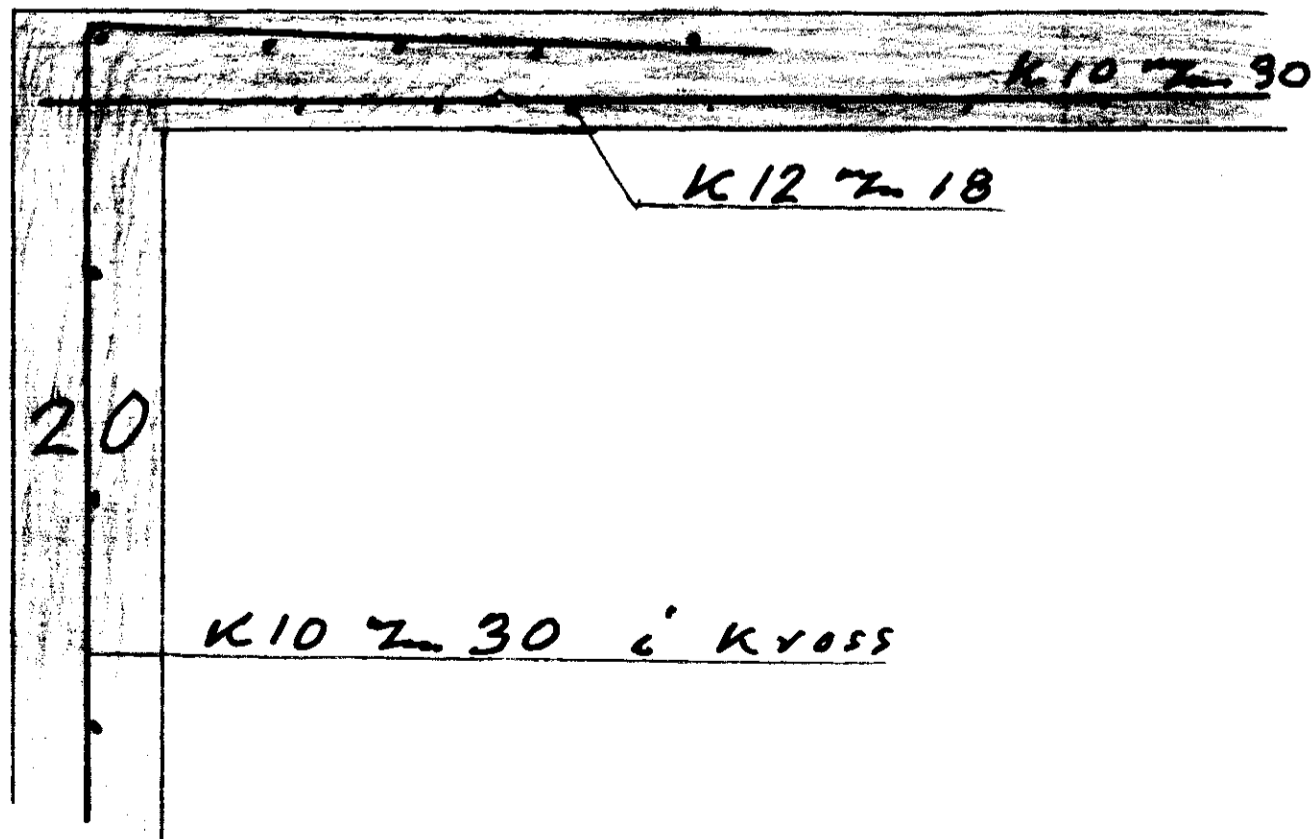

1977 Martein