


SAMPYKKT

26 AUG. 2009

Ólafur Kjartan
Byggingafrúni uppsv. Ánessýslu og Flóahf.

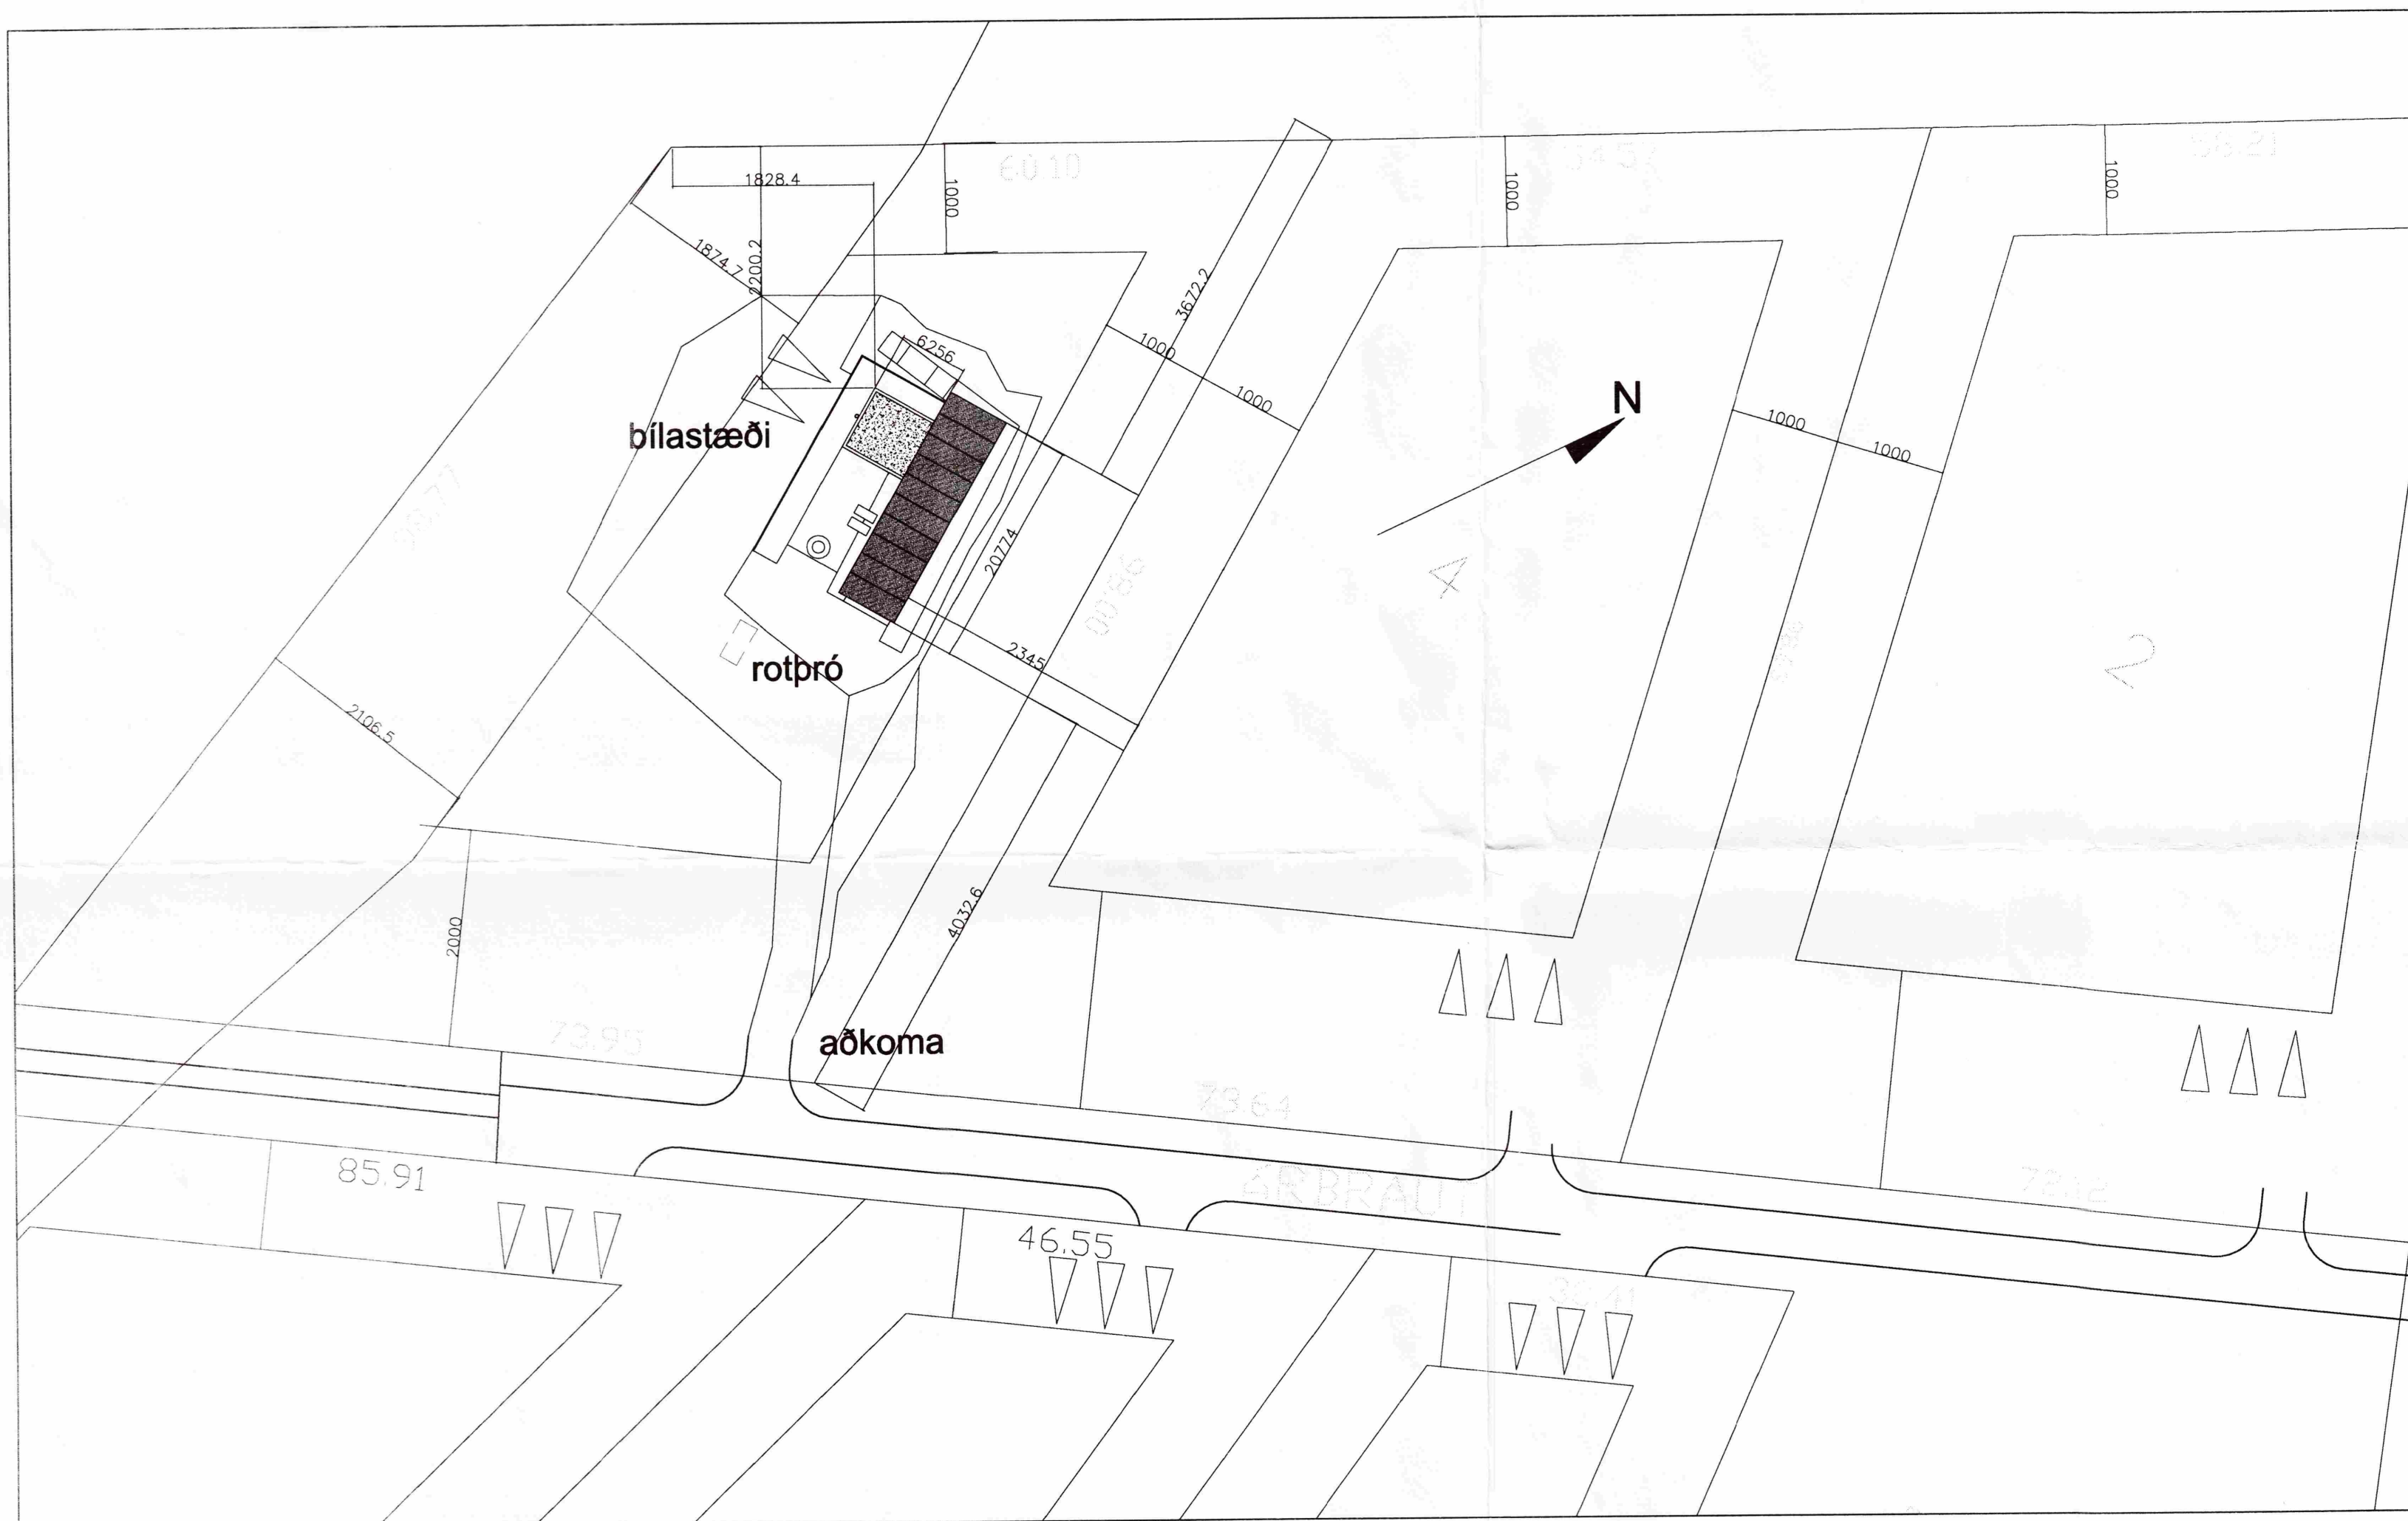

AFSTÖÐUMYND MKV.1.500

ATELIER ARKITEKTA

Björn Skaptason, arkitekt FAI
Suðurlandsbraut 6, sími/fax 5686680
netfang. atelier@mmedia.is gsm 6968977



SUMARBÚSTADUR

ÁRBRÁUT 6.

ADALTEIKNINGAR

Í LANDI EFRI REYKJA BISKUPST

mkv.1.500 dags.okt 06

1.