


SAMPYKKT  
19 JUL 2013  
*Árny Gíslason*  
SAMPYKKT  
SAMPYKKT

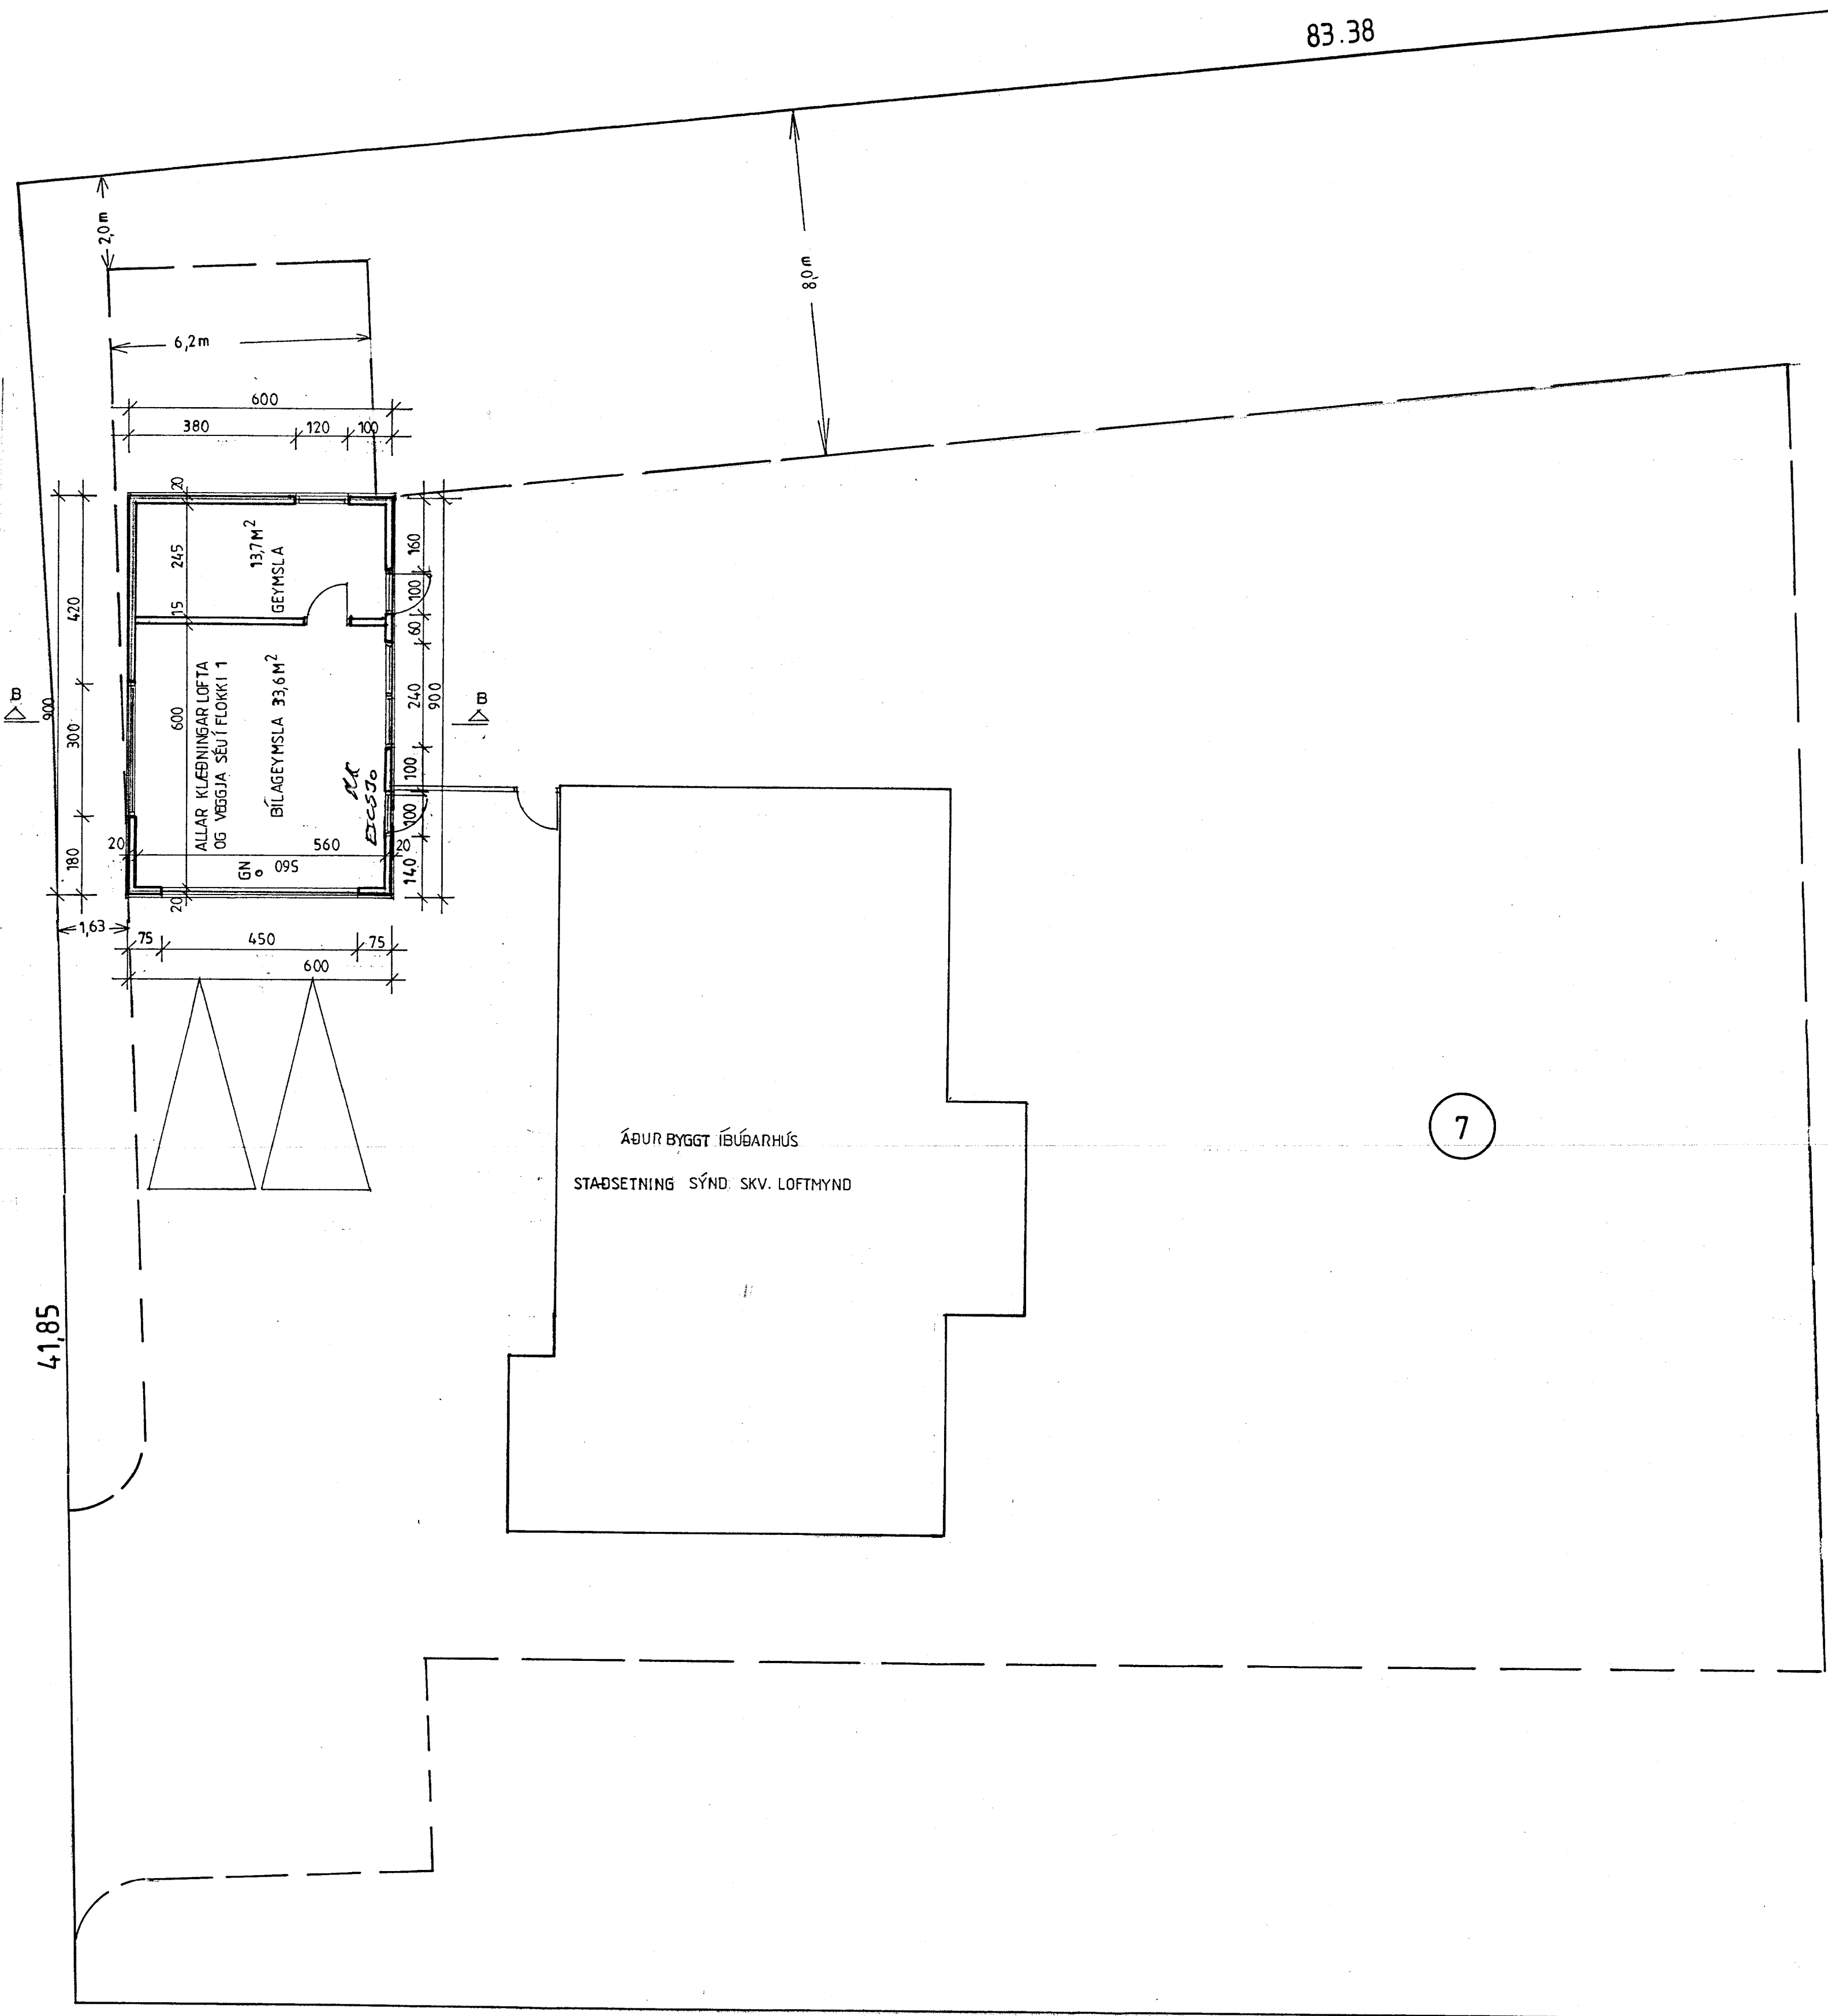

LÓB: 3800 m<sup>2</sup>

7

AUSTURBYGGD 7  
LAUGARÁSI,  
BLÁSKÓGABYGGD, ÁRNESSÝSLU.

MKV. 1:100 AFSTÖÐUNYND  
2013-07-02  
Jóhannes Pétursson 010448-3959 S - 567-5107  
Sigurður Sigurðsson 021146-2349 S - 566-6613  
GSM 695-3002

**ABS** teiknistofa 566-6613, 567-5107 Nr. 3

84,25

51,57