
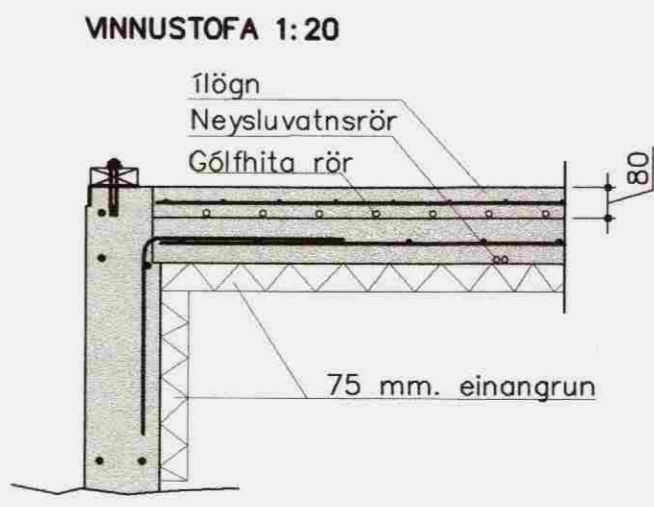
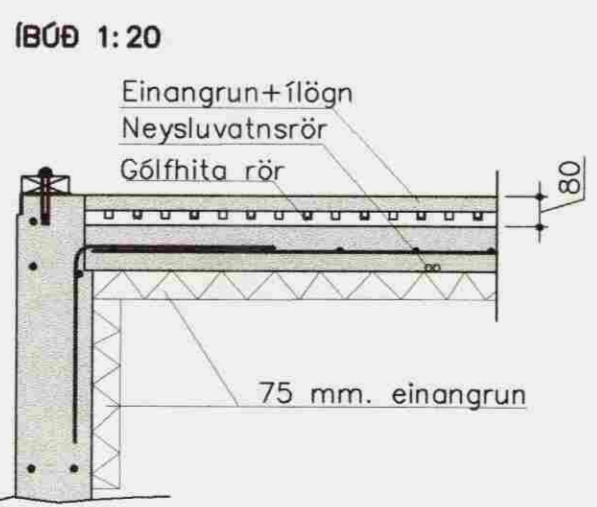


GRUNNMYND 1:50

Samþykkt
21.11.11
Byggingarfulltrúi: *[Signature]* messýslu

Framhald á teikn P103

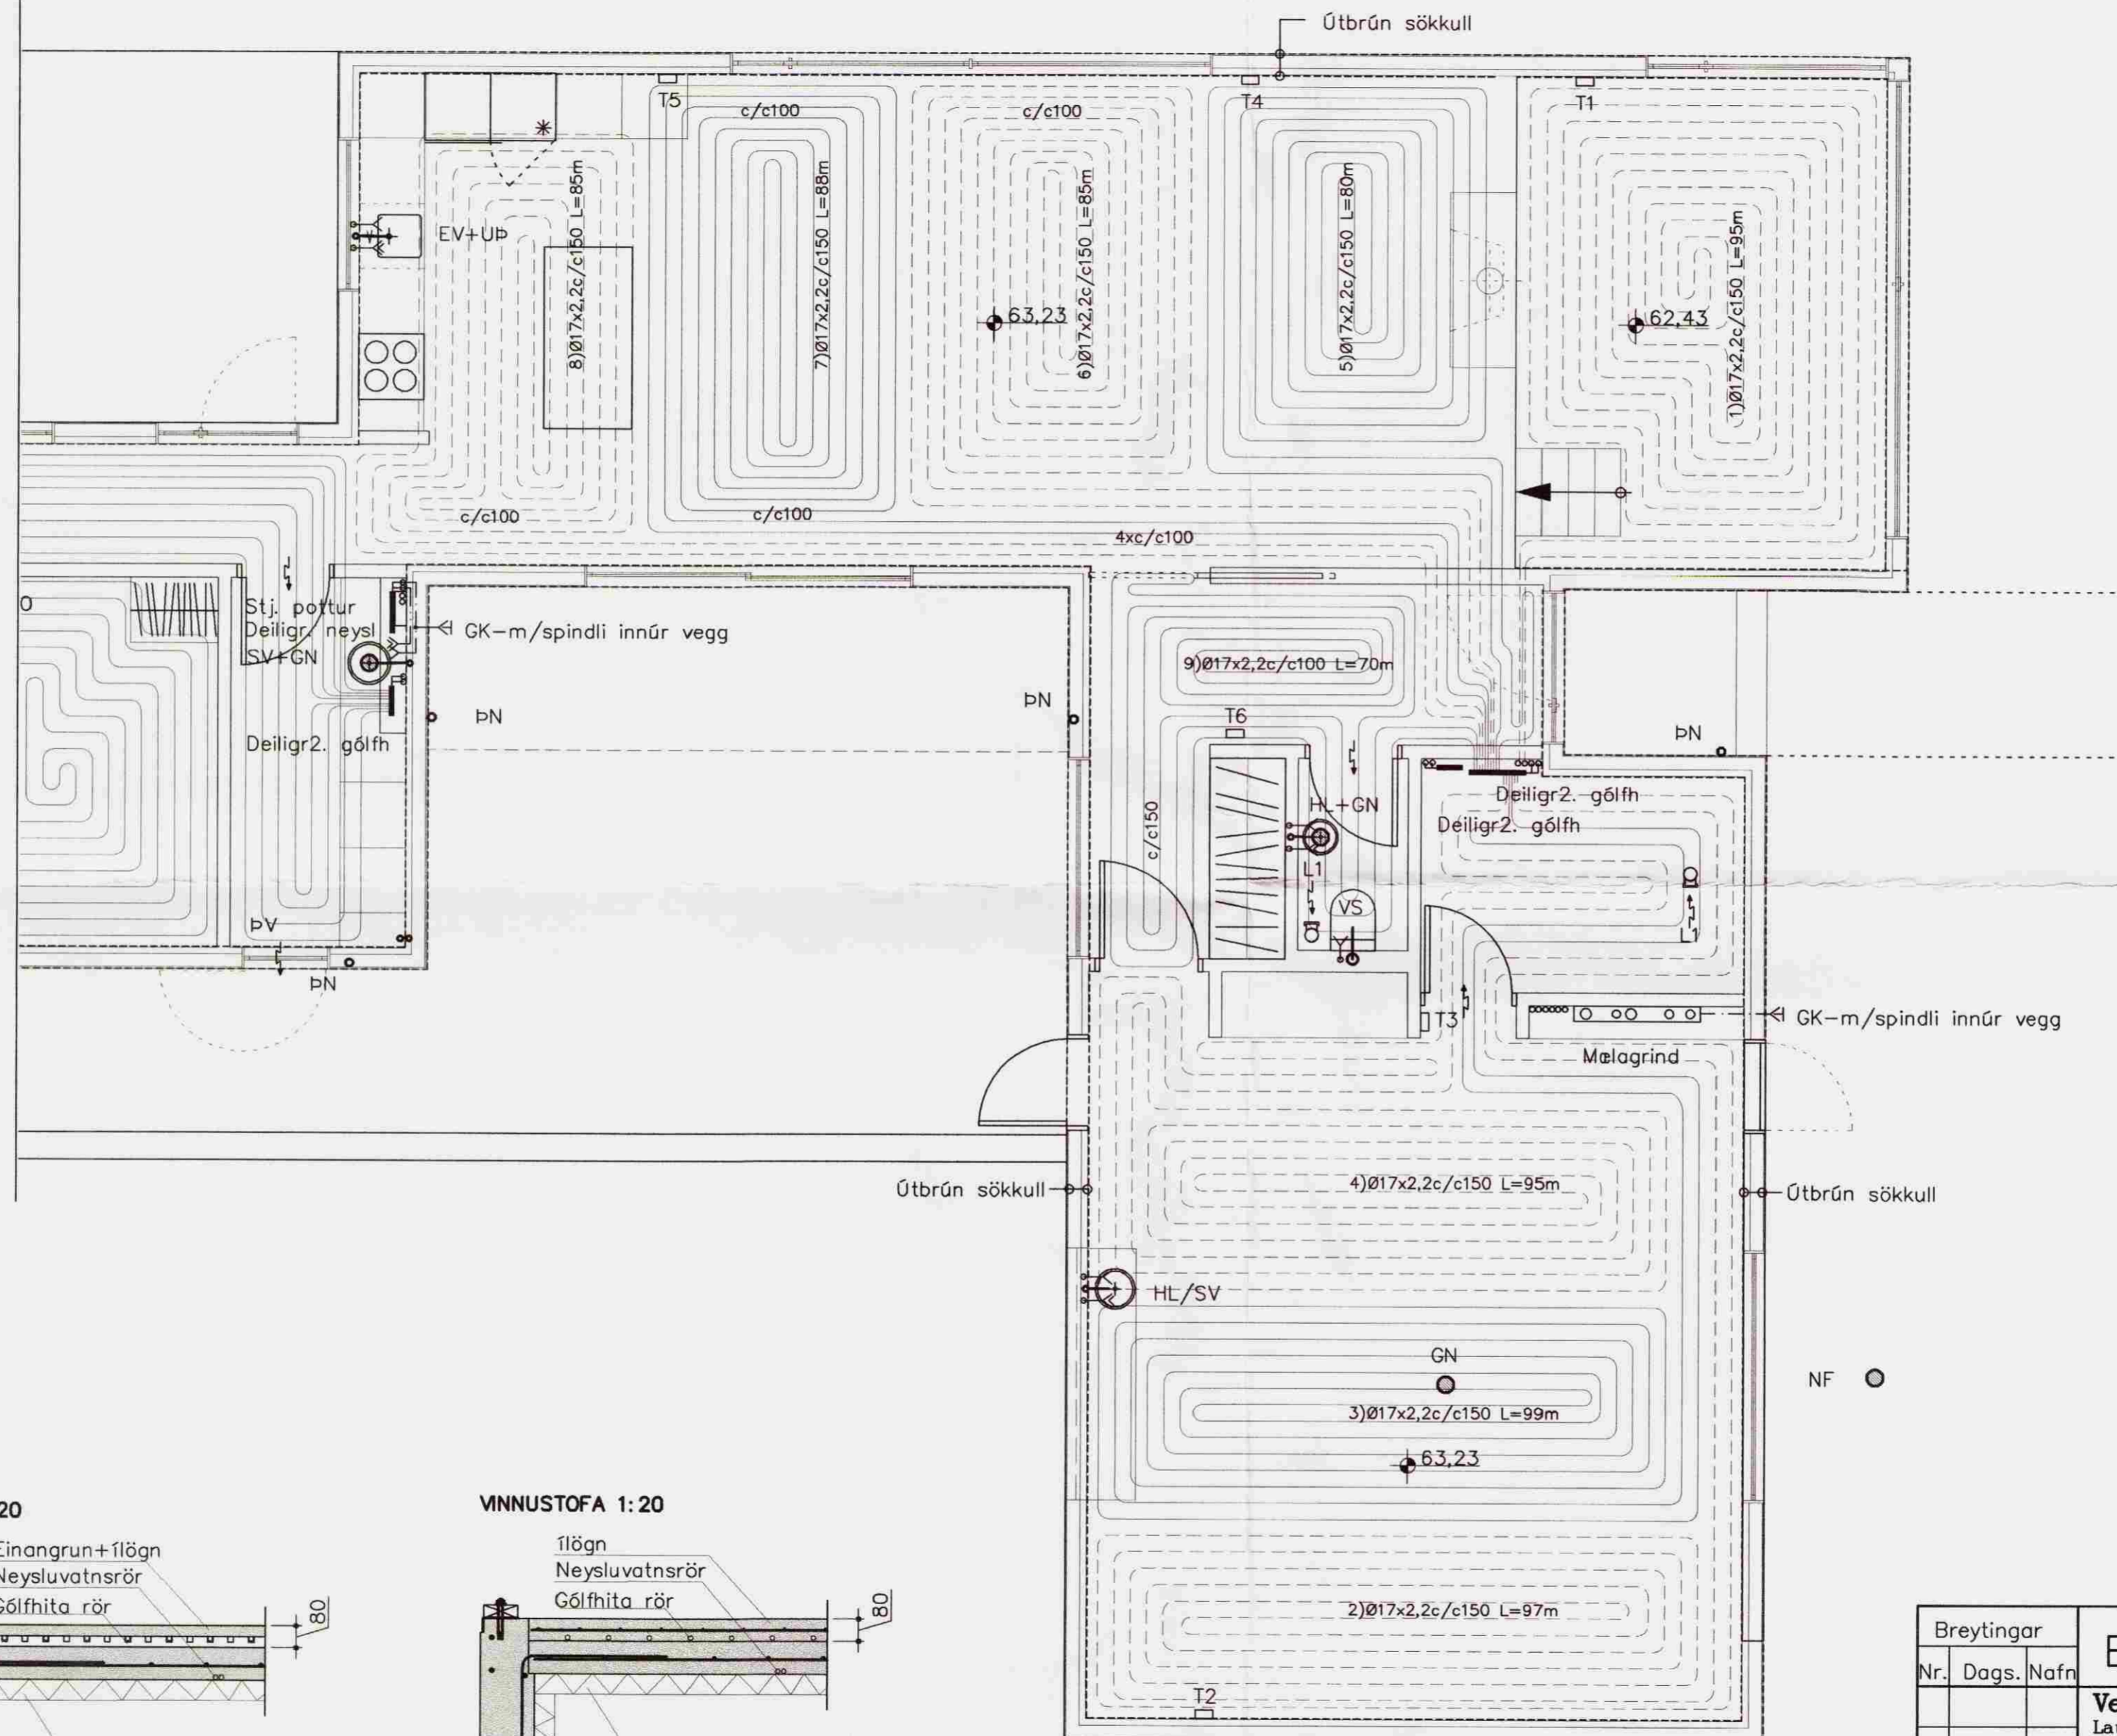

GLÁMA-KÍM
Aðili: Laugavegi 134 105 Reykjavík

[Signature]
Árni Kjartansson kt: 040352-3099

[Signature]
Björningur Björnsson kt: 020464-5509

[Signature]
Jóhannes Þórðarson kt: 121057-8039

[Signature]
Sighvör Kjartansson kt: 121258-2888

[Signature]
Sigrún Halldórsdóttir kt: 100857-2009

Breytingar			BÆJARHOLT 1 BLÁSKÓGAB.
Nr.	Dags.	Nafn	
			Verkfræðistofa Þráinn & Benedikt Laugavegi 178, 105 Rvk. Sími: 553 1770, 568 7775, Fax: 568-7701 Netfang: verkfrædistofa@verkfrædistofa.is
			HBS TD S M 1:50/20 Nr. P104 Dags. Mat 08 090638-4839 080149-3609 <i>[Signature]</i>