


Eining I-09
Mkv. 1:20

Eining I-10
Mkv. 1:20

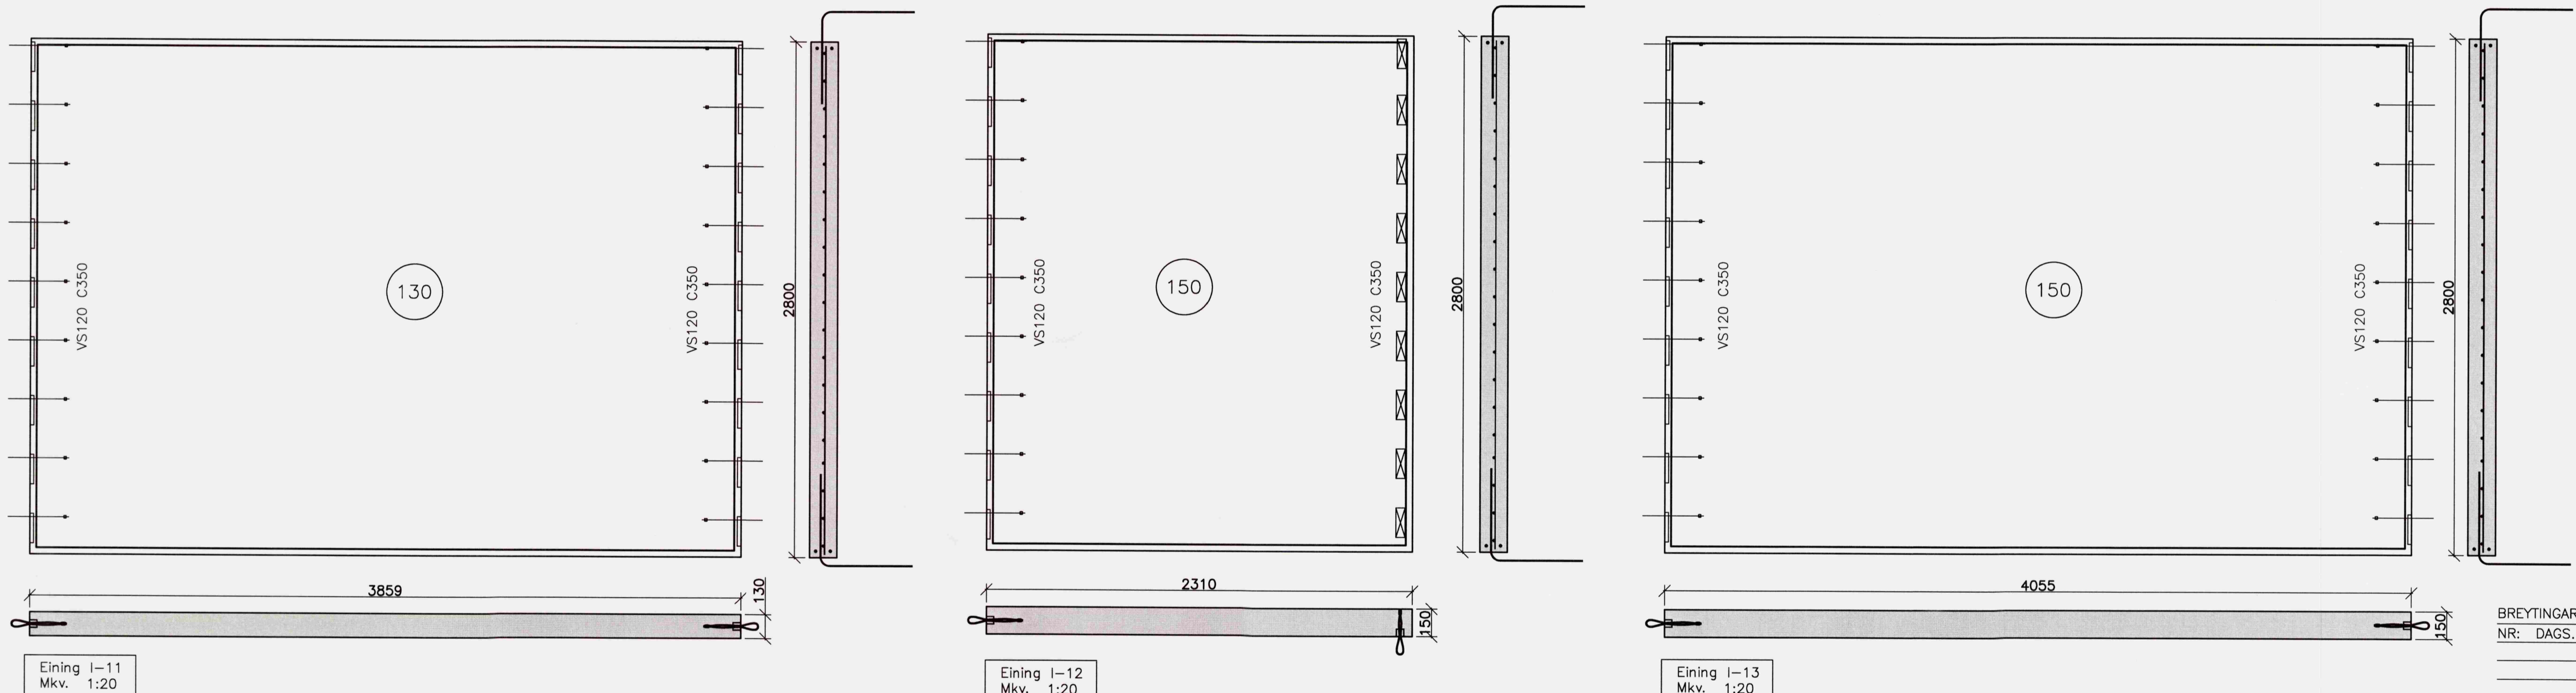

Eining I-11
Mkv. 1:20

Eining I-12
Mkv. 1:20

Eining I-13
Mkv. 1:20

BREYTINGAR			
NR:	DAGS.	SKÝRING	GERT

Breyting nr:	Tætt:	Dags:
-	-	-
 VSH - verkfræðistofa Suðurlandsbraut 30, 105 Reykjavík kt: 521203-4040 S: 576-2800 http://www.vsh.is		
<input checked="" type="checkbox"/> Sturlaugur Þorsteinsson	250253-2579	Byggingarverkfræðingur
<input type="checkbox"/> Kristmann Magnússon	060177-3339	Byggingateknifræðingur
<input type="checkbox"/> Benedikt Grétar Ásmundsson	021065-5369	Byggingateknifræðingur
Verkið:		
Heiti:	e-mail:	Telnað:
Dagsetning:	Töknungr:	
Mælikvæði:	Burðarþol	
1:20		
Samþykkt hönnuður:	Númer teikningar:	
Samþykkt samráðinguhönnuður:	Verkiúmer:	

EININGAVERKSMÍÐJA
BORG
STEYPUSTÓÐ
Bakkabraut 9 Sími 414-7777
200 Kópavogur Fax 414-7779
borg@evborg.is

HEITI VERKS		
Brattholt		
Biskupstungu		
HEITI TEIKNINGA		
Burðarþol		
Sérteikningar eininga		
MKV.	DAGS	VERKNR.
1:20	05.07.08	08-102
TEIKNAD YFIRFARIÐ TEIKNING NR.		ÚTGÁFA
GPJ	GPJ 21-09	0
SAMÞYKKT		
SAMRÆMINGARHÖNNUÐUR		

