
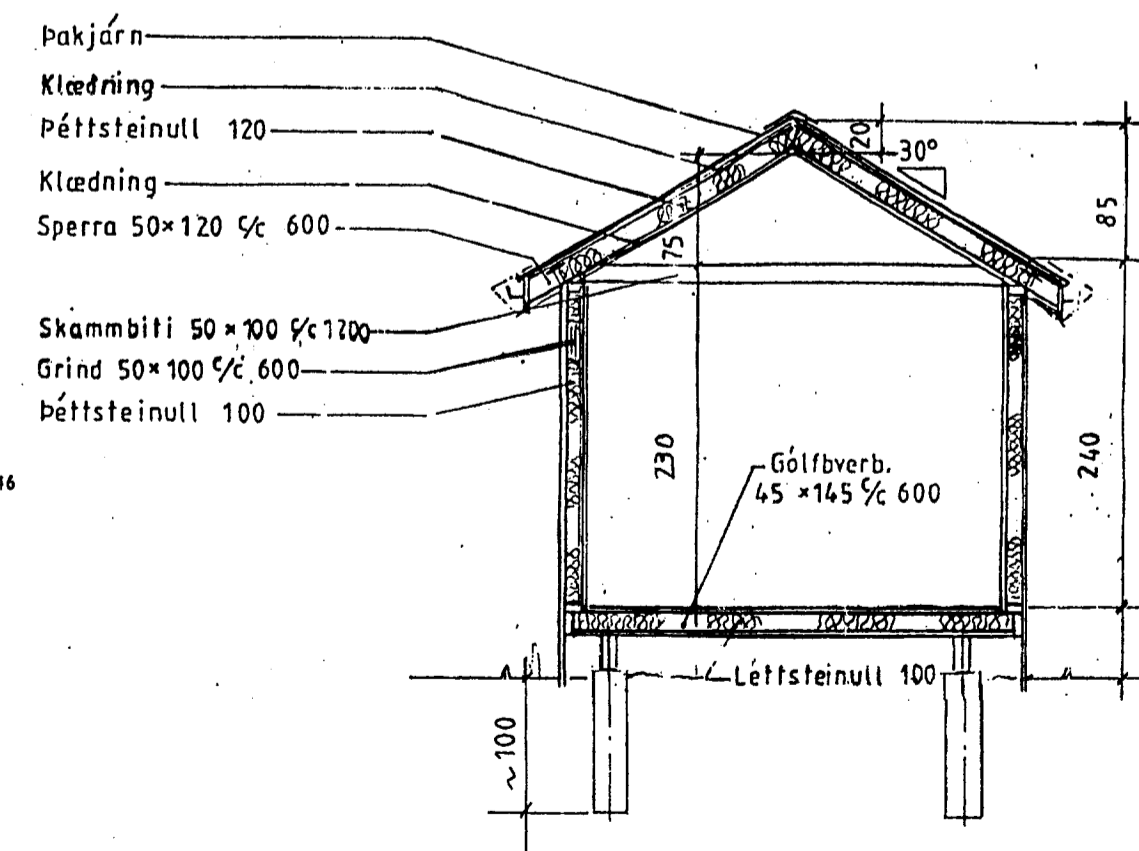
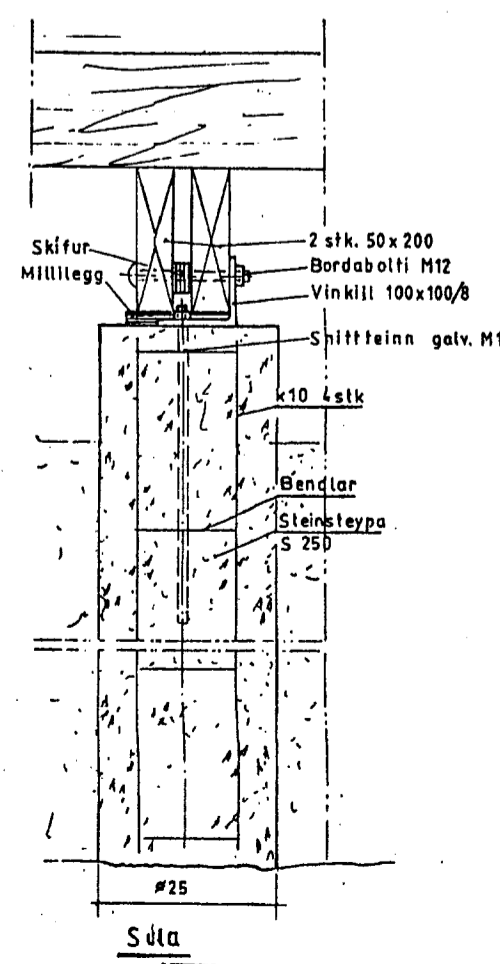
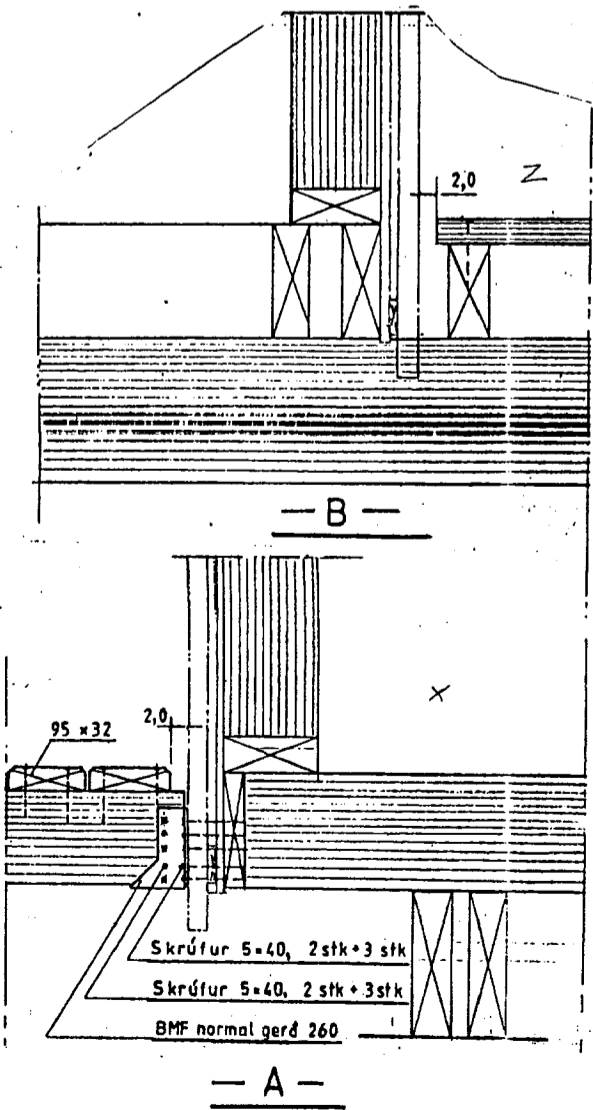
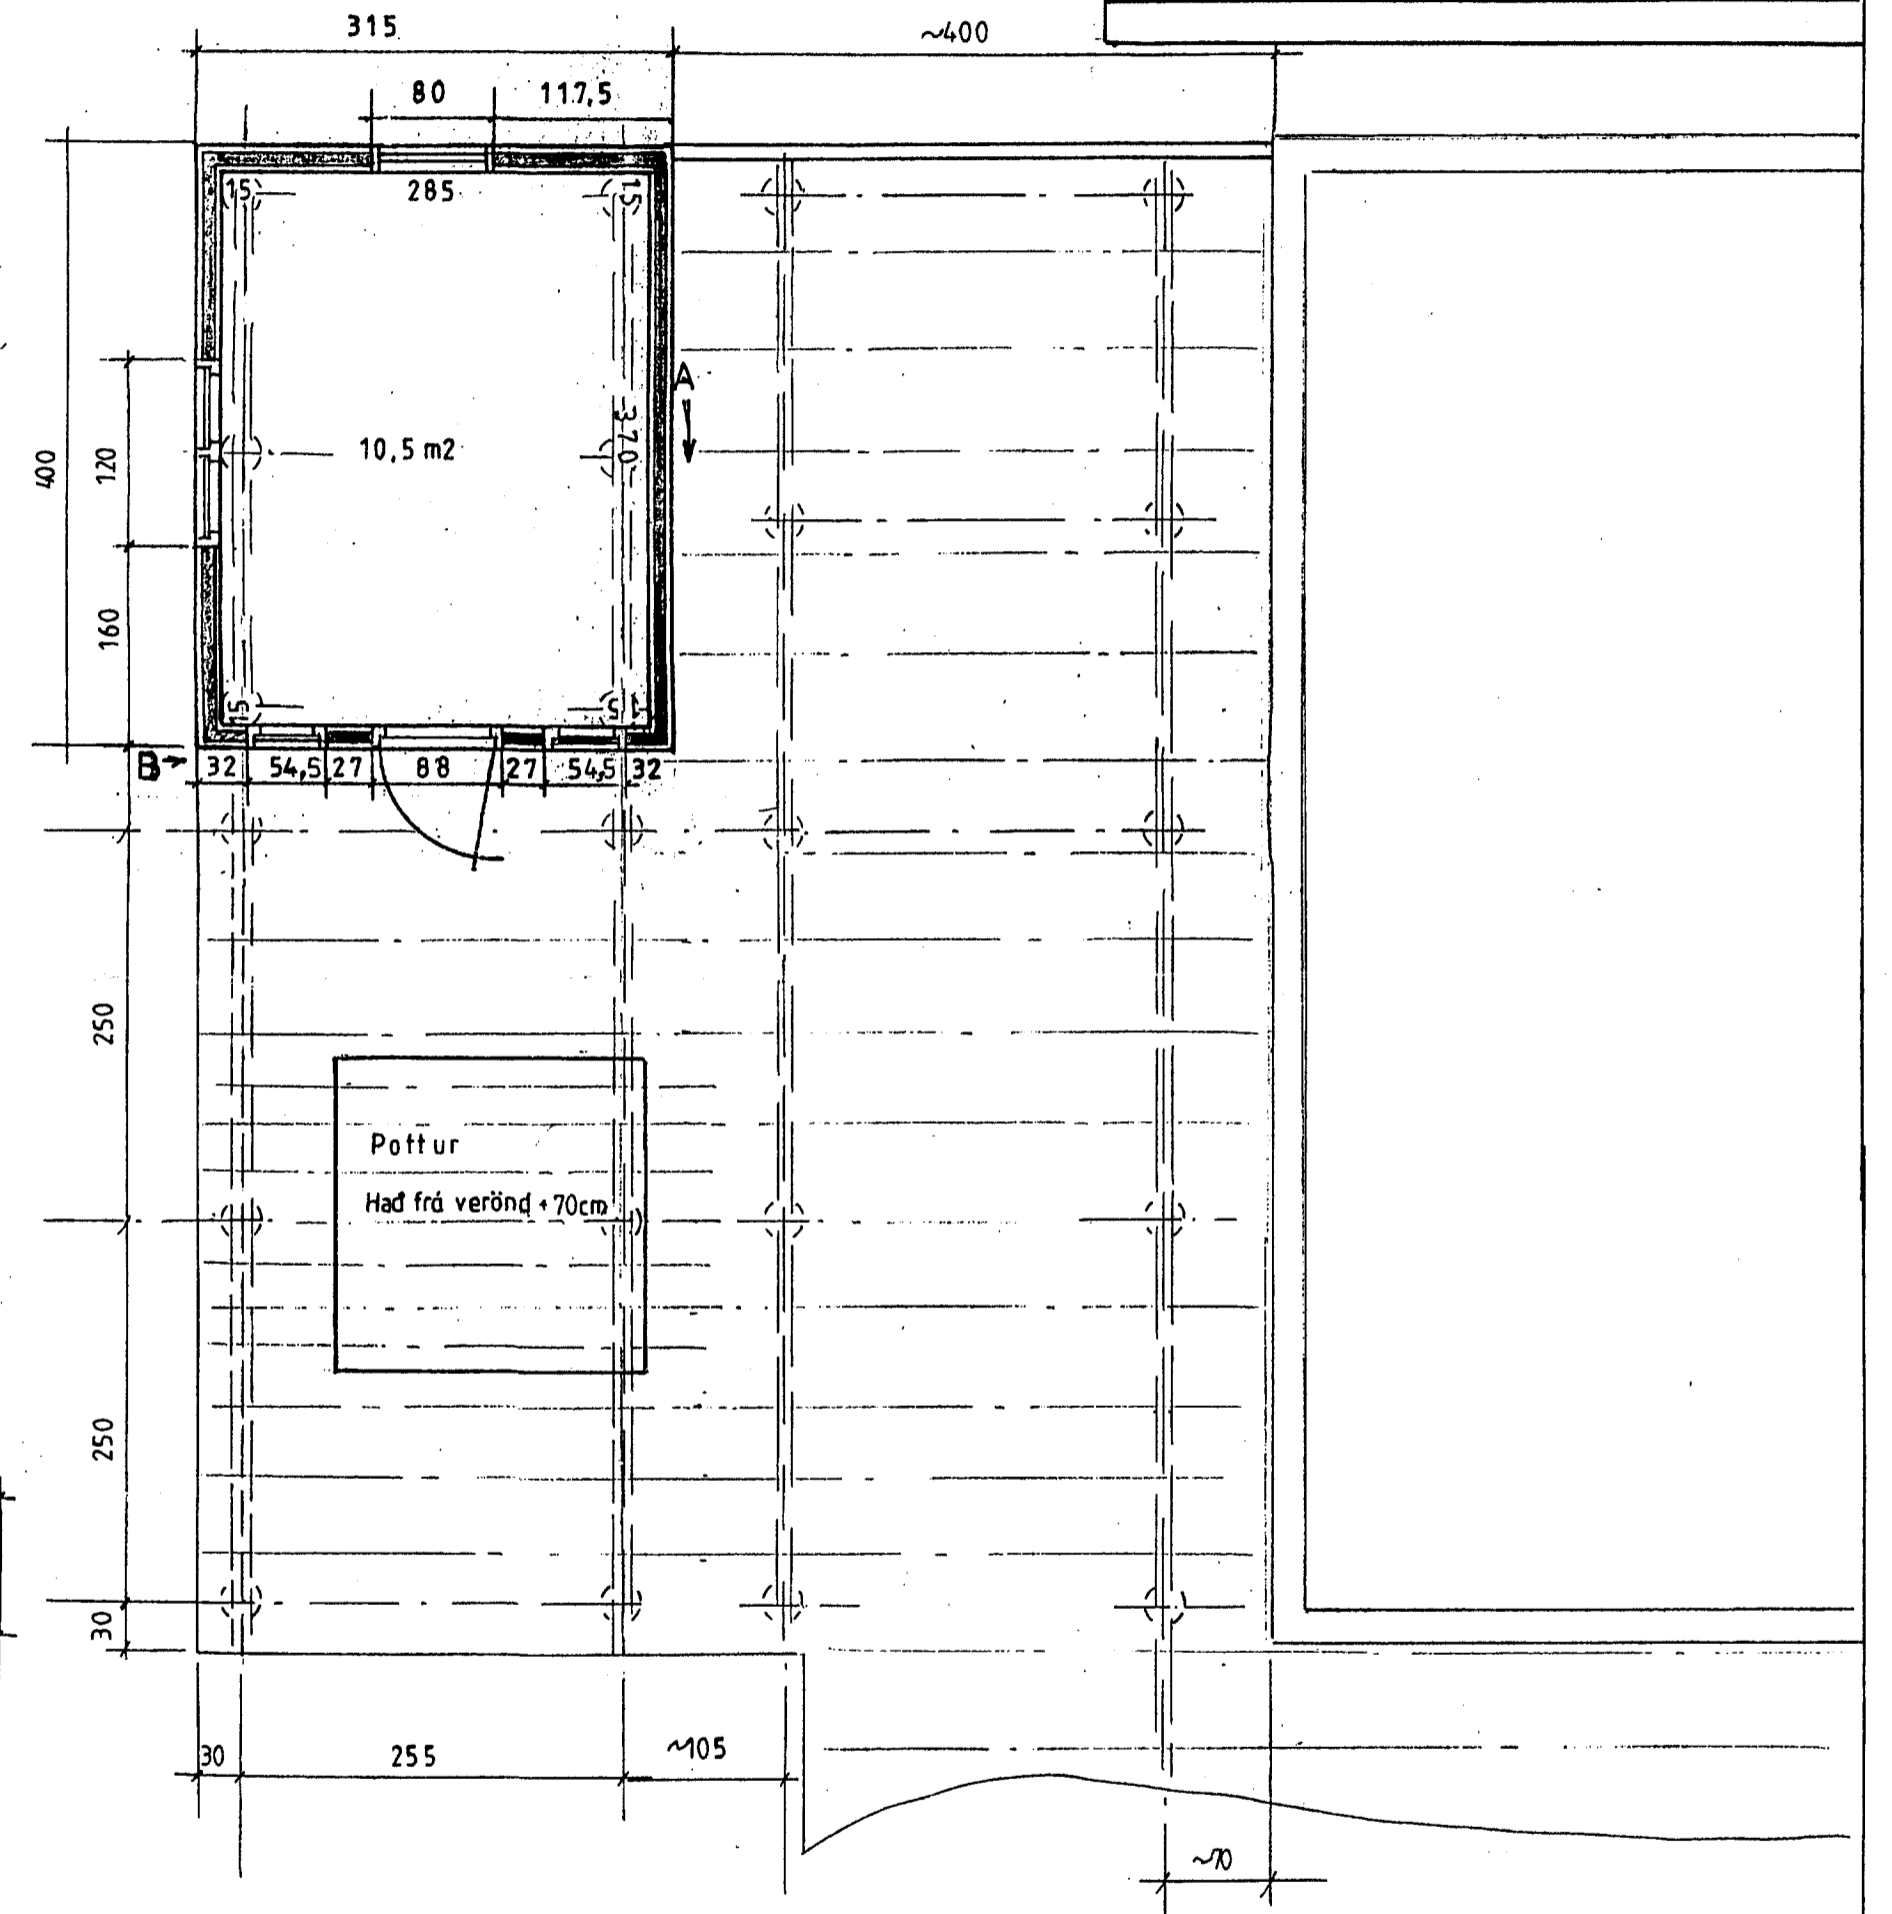
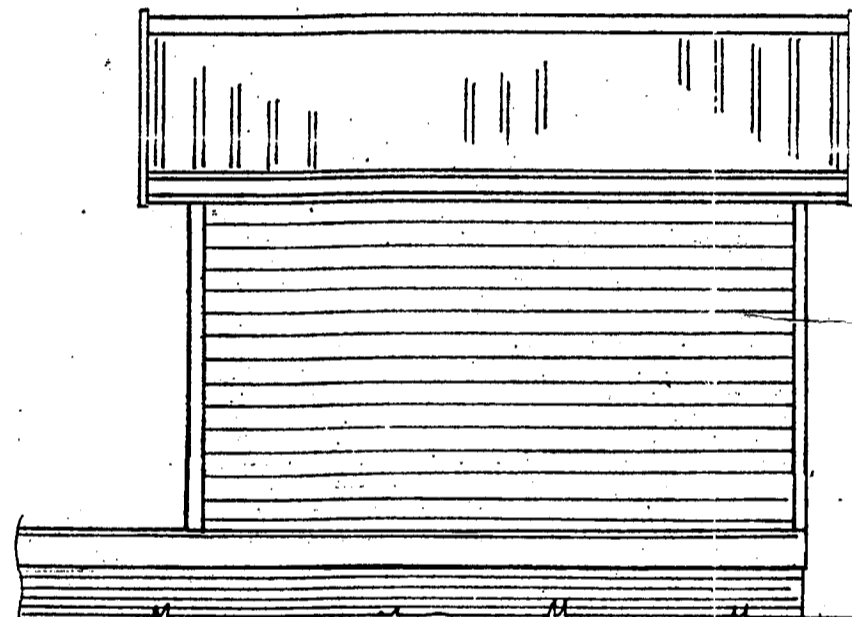
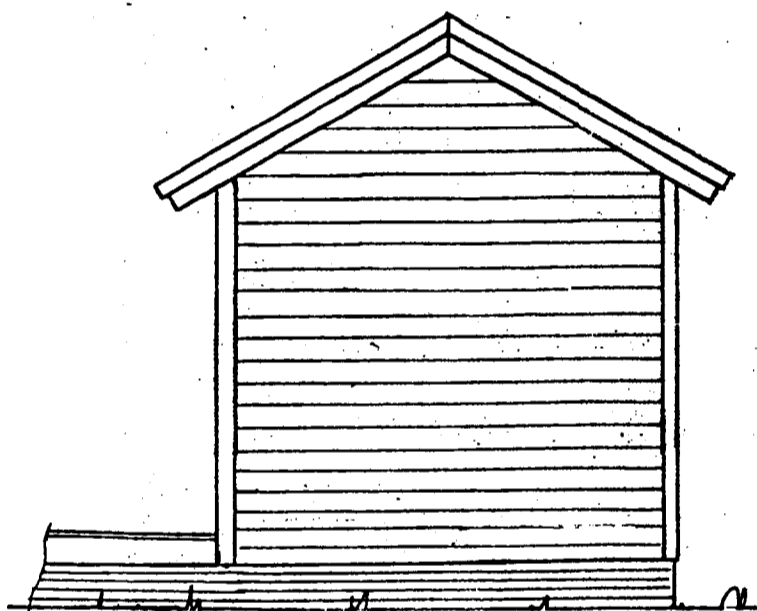
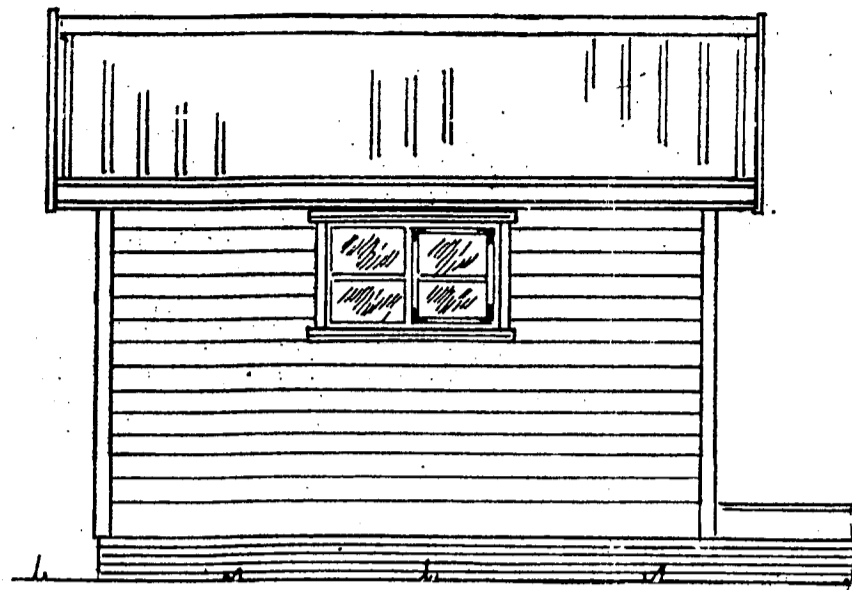


Samþykkt
19 JUNÍ 2006
Sveinbjörn Þorsteinsson

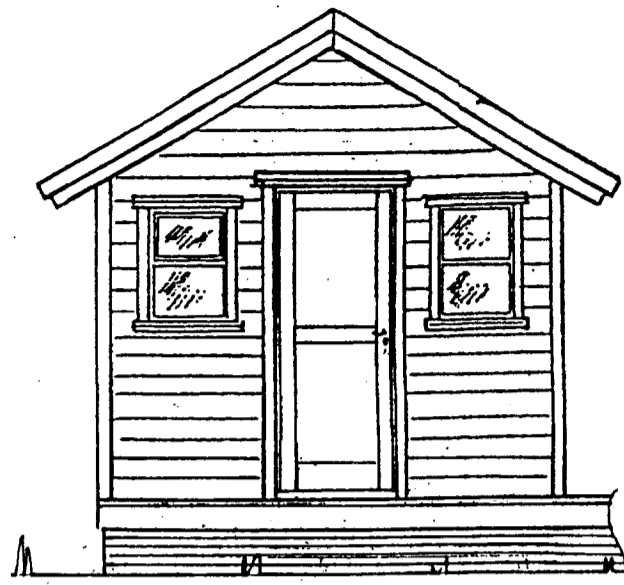

Mkv.: 1:50, 1:10	Sumarhús í landi 'Spóastada' Bláskógarbyggð Árnass.	TEIKNIVANGUR
Dags: maí '06	Lóð nr. 20 4200 m ²	
Nr. 202-3A	Eigundur: Theódór Einarsson kí. 080365-5519	Fanney Frídríksdóttir kí. 071164-5949
	Útihús 15,6 m ² 12,6 m ²	201032-4829