

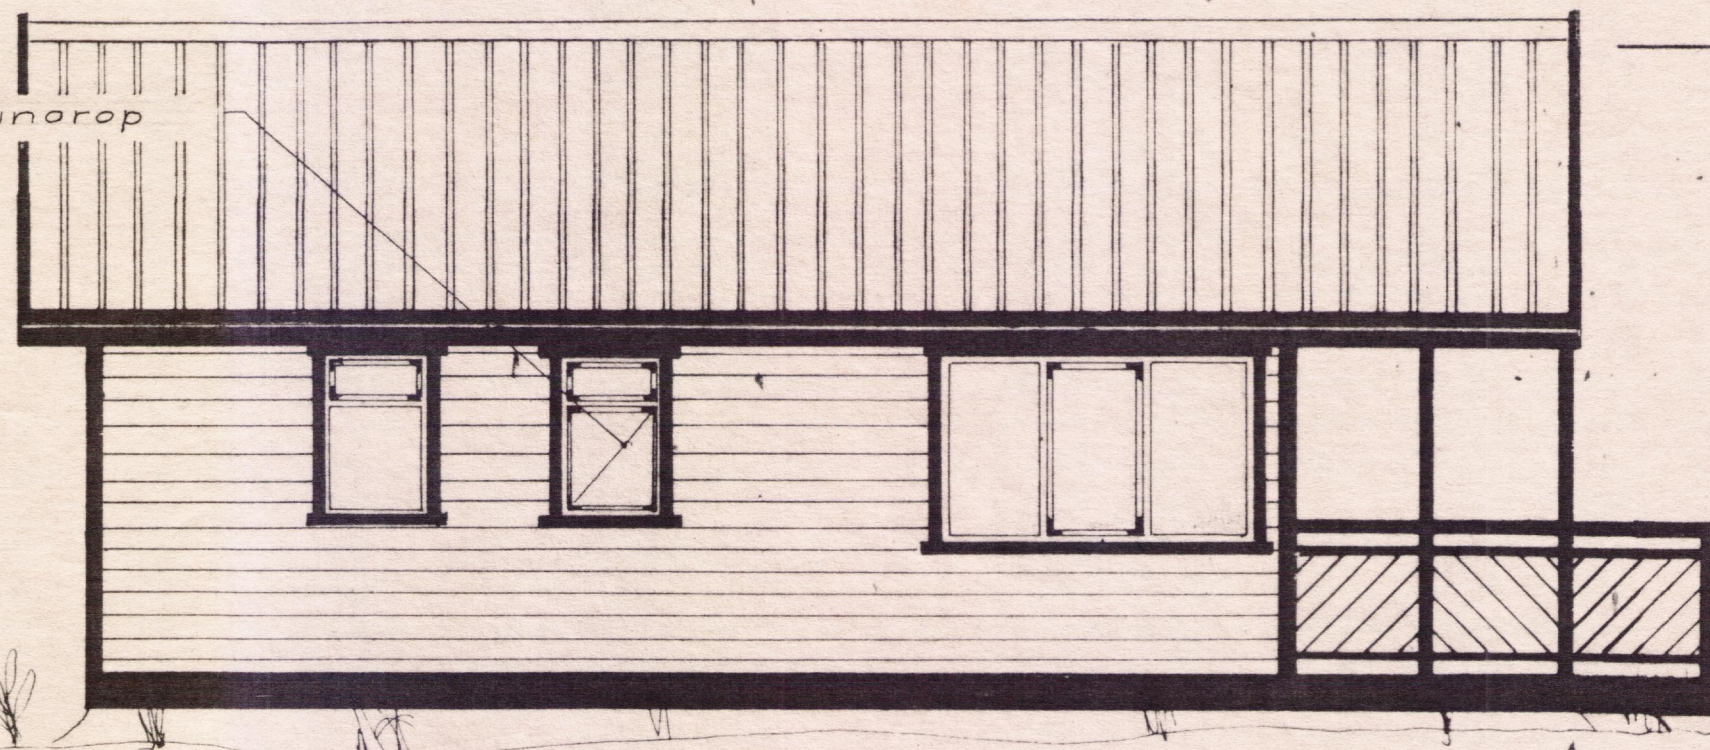


Björgunarop


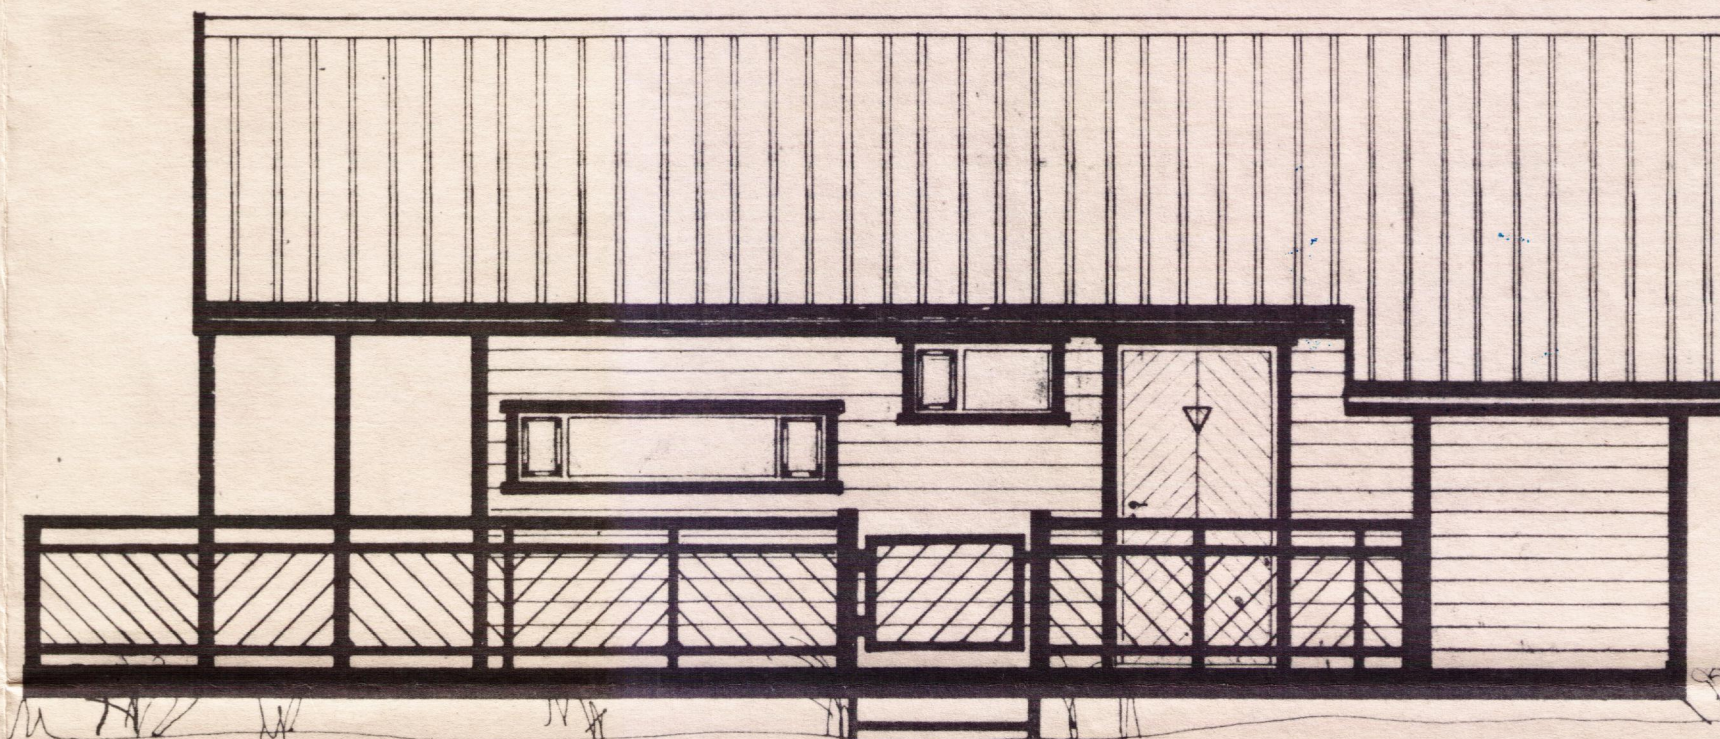


Björgunarop

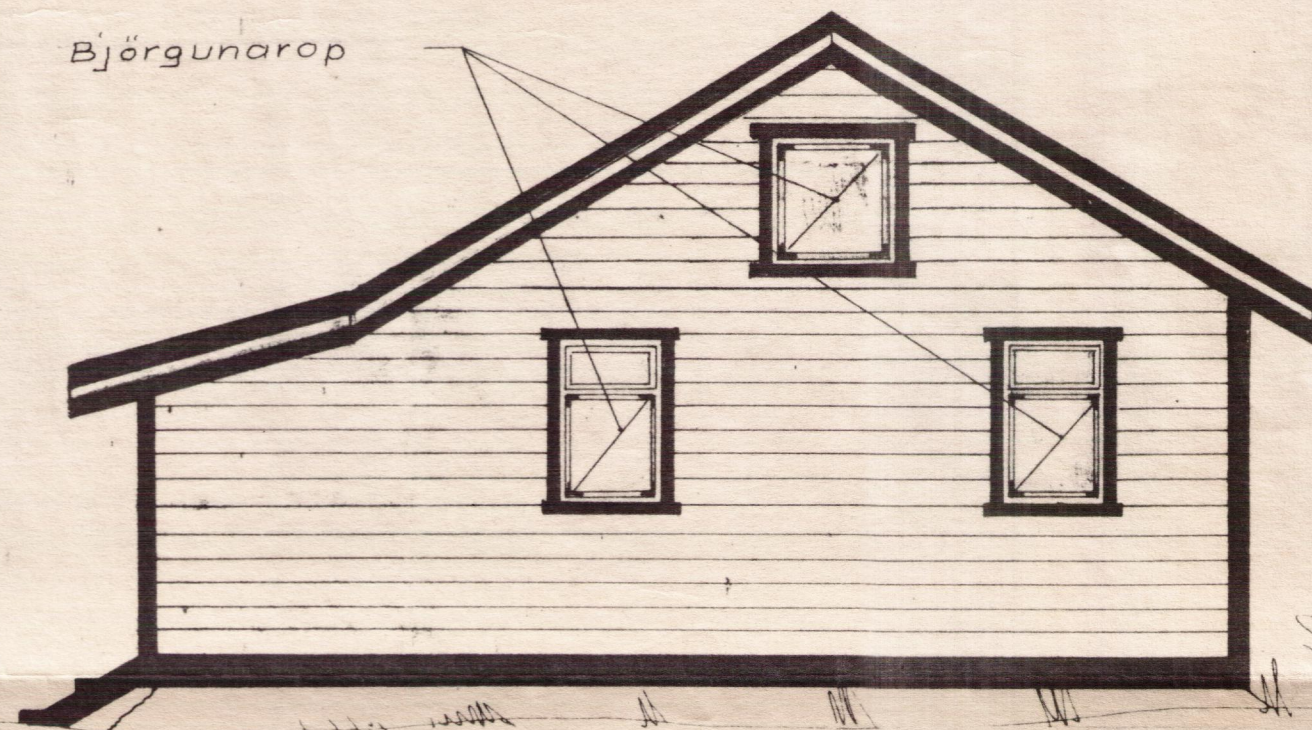

300

820

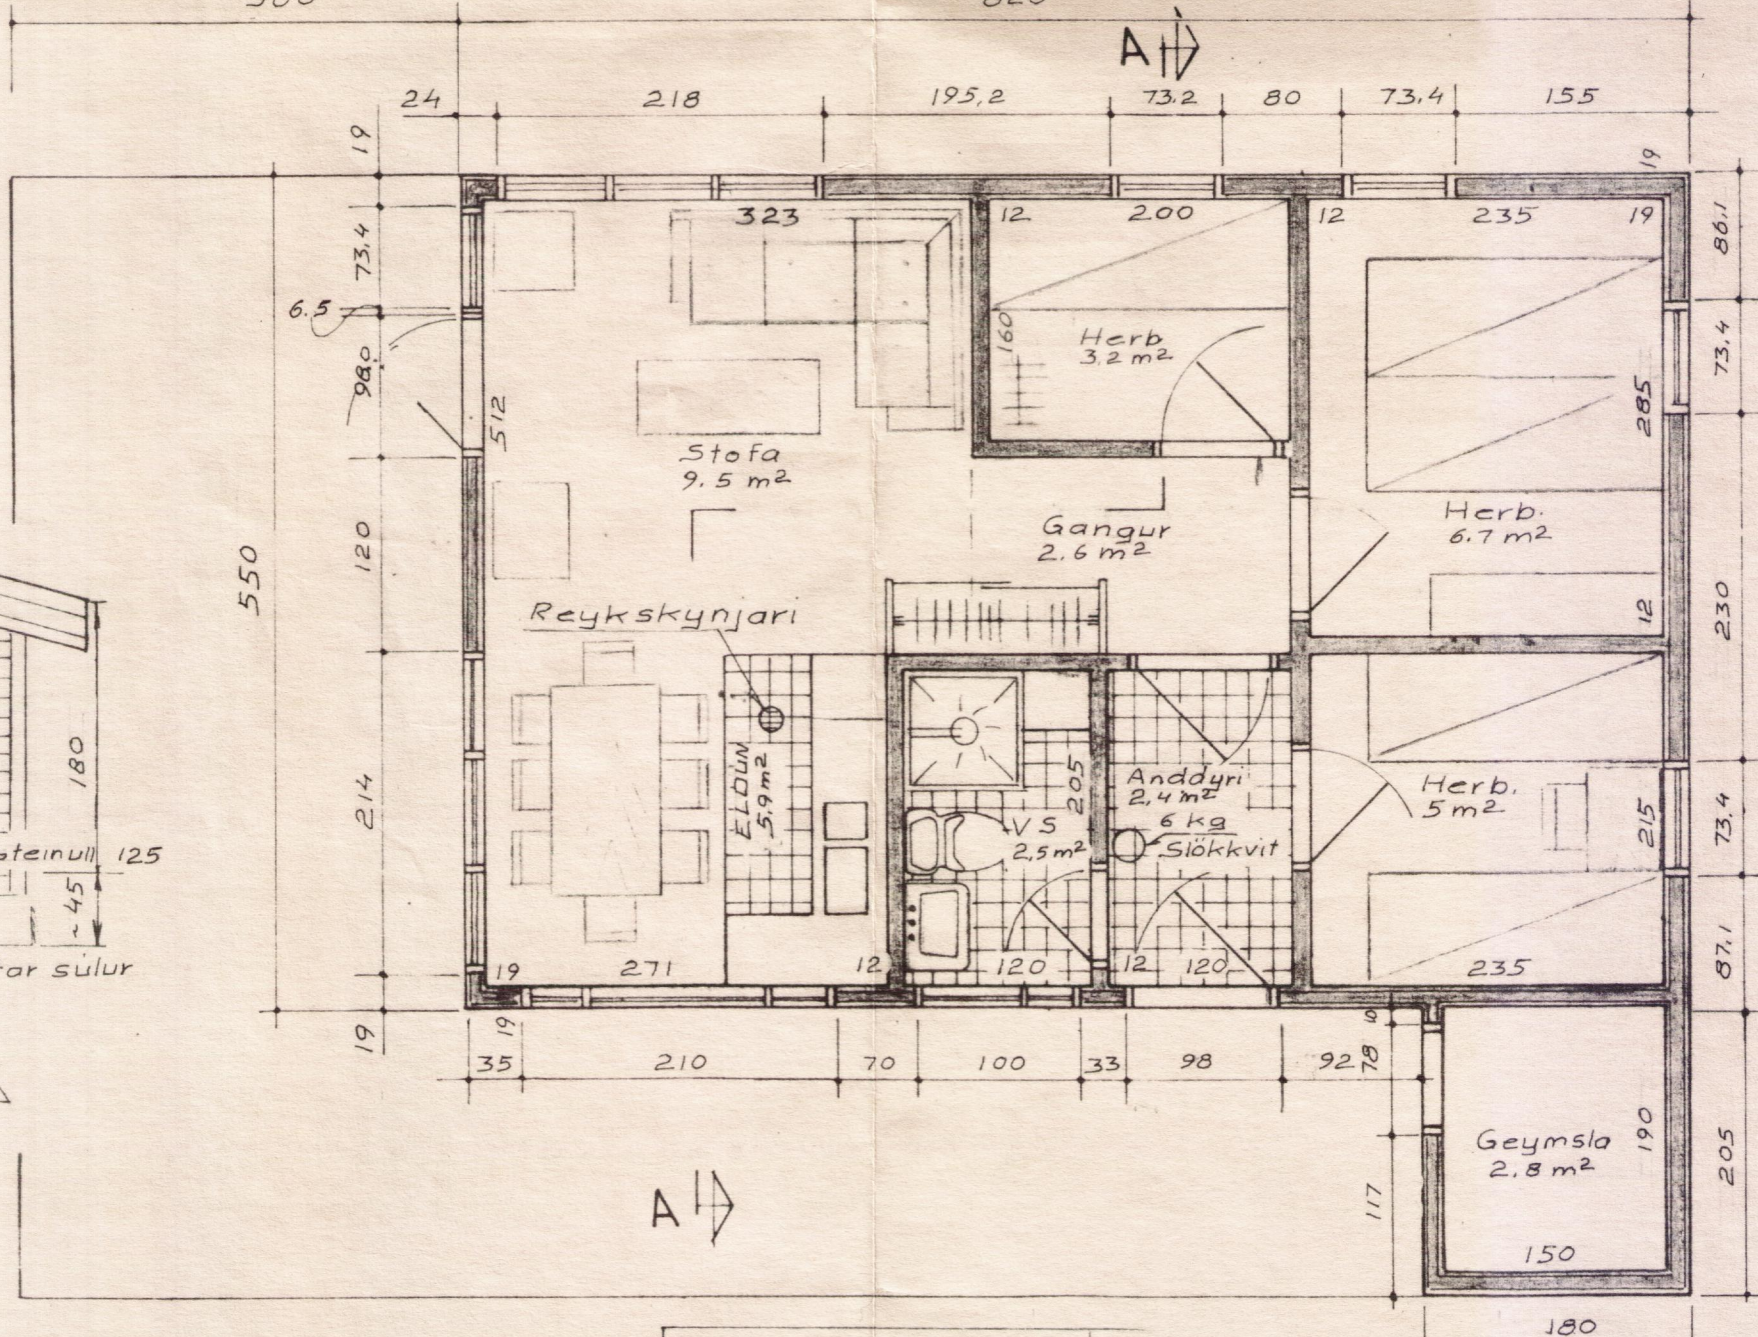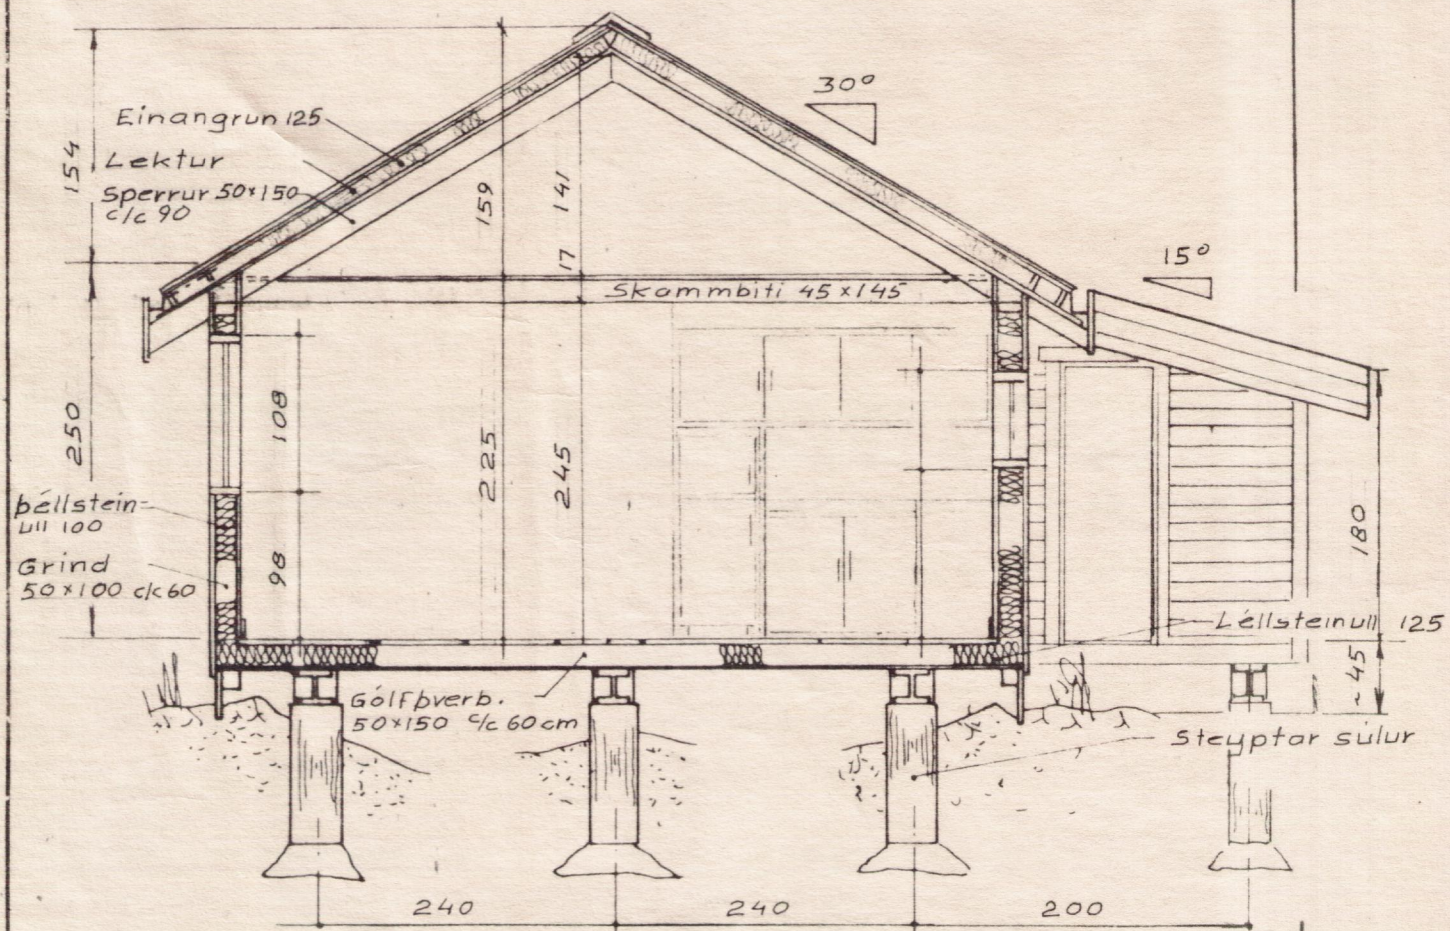

Hilmarinn

- Gerð 28
- Stærð 45 m², geymsla 3.7 m²
- Verönd 36 m²
- Rúmmál 127 m³ + geymsla 8.0 m³

TEIKNIVANGUR

Sumarhús í landi Miðfells þingvallahreppi Arnessýslu, 'Grenilundur 13'		
Mkv 1:50	Eigandi Guðlaugur Ævar Hilmarsson Kf 290848-3189 Sími 897-5052	Dags 28.5.1997 T. K.M. R.
<p><i>Hilmarinn</i></p>		Nr. 028