


BYGGINGAFLUTING
Samb. 26/10'99
ÞINGVALLAHREPPS

Handwritten signature

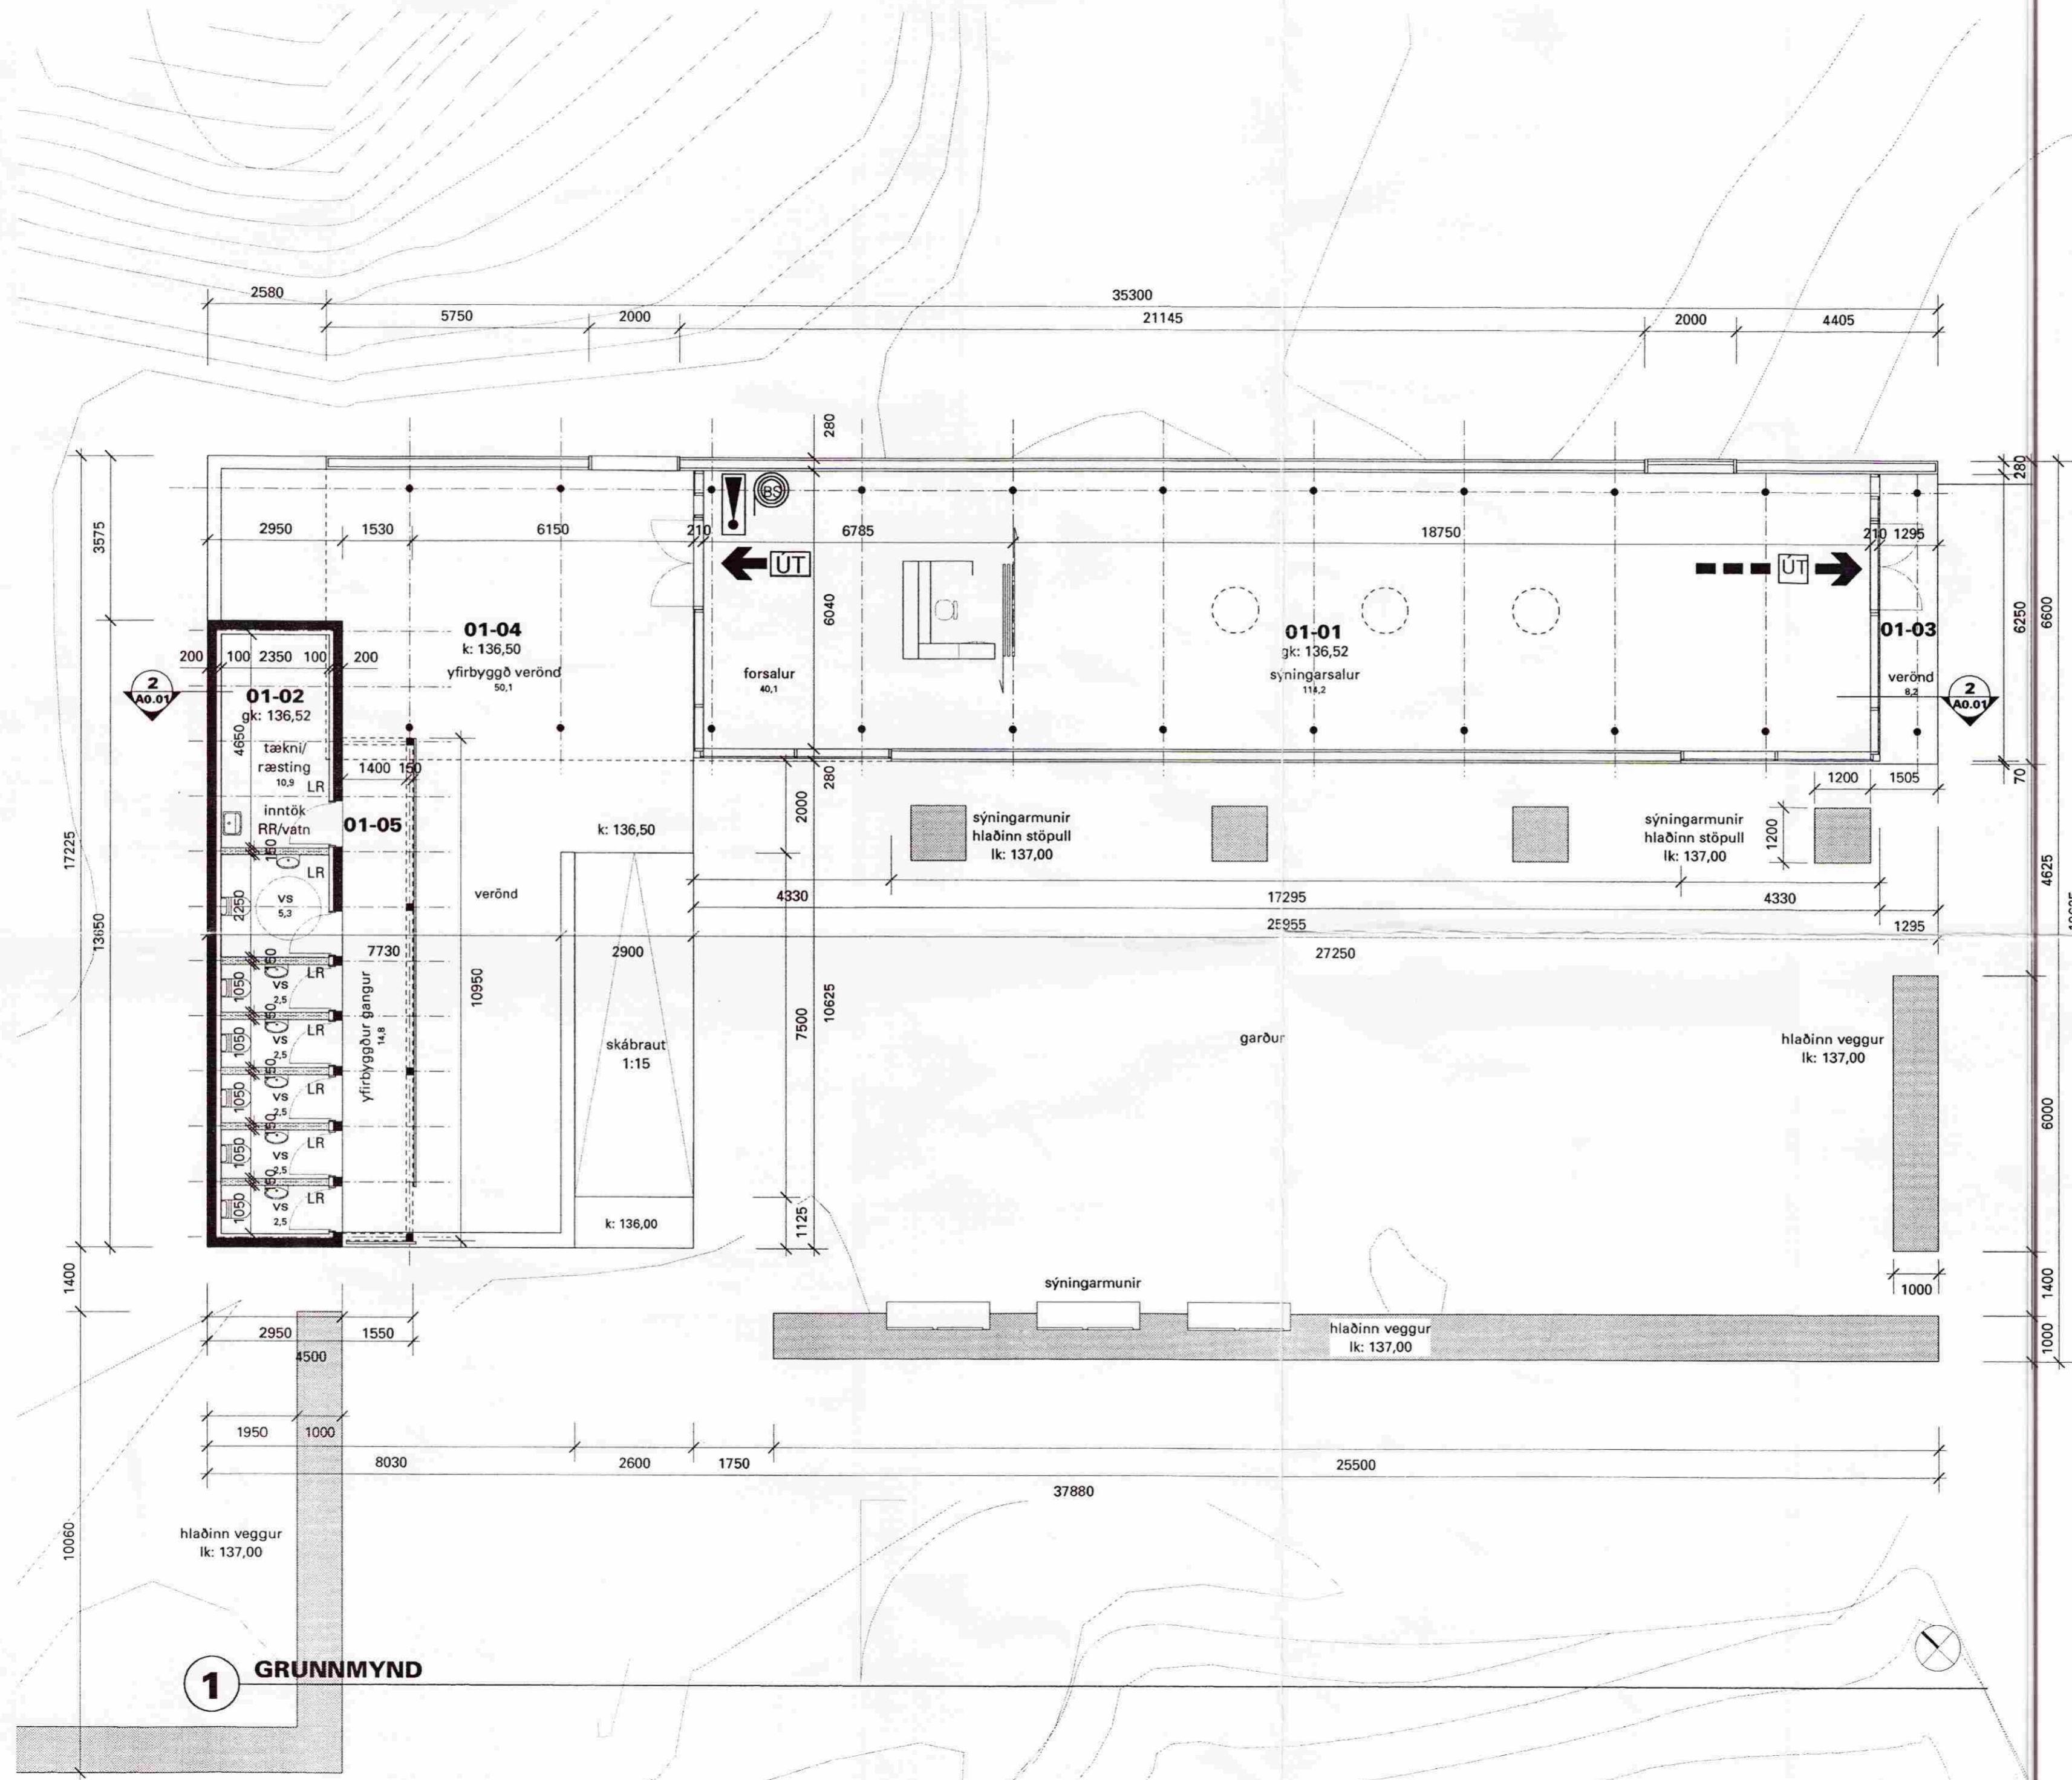

BREYTINGAR.
nr. dagr. lýsing

FRÆDSLUMÍÐSTÖÐ VID HAKÍD ÞINGVELLIR - ÁRNESSÝSLA

ADALUPPDRETTIR

GRUNNMYND

mkv. 1:100 **A1.01**

25.10.99

GLÁMA / KÍM
ARKITEKTAR LAUGAVEGI 164 ehf
105 Reykjavík s: 530 8100 f: 530 8101
n: glamakim@glamakim.is ha: www.glamakim.is

Áni Kjartansson arkitekt.F.A.I. Jóhannes Þórðarson arkitekt.F.A.I.
kt. 040352-3099 kt. 121057-6099

1 GRUNNMYND