
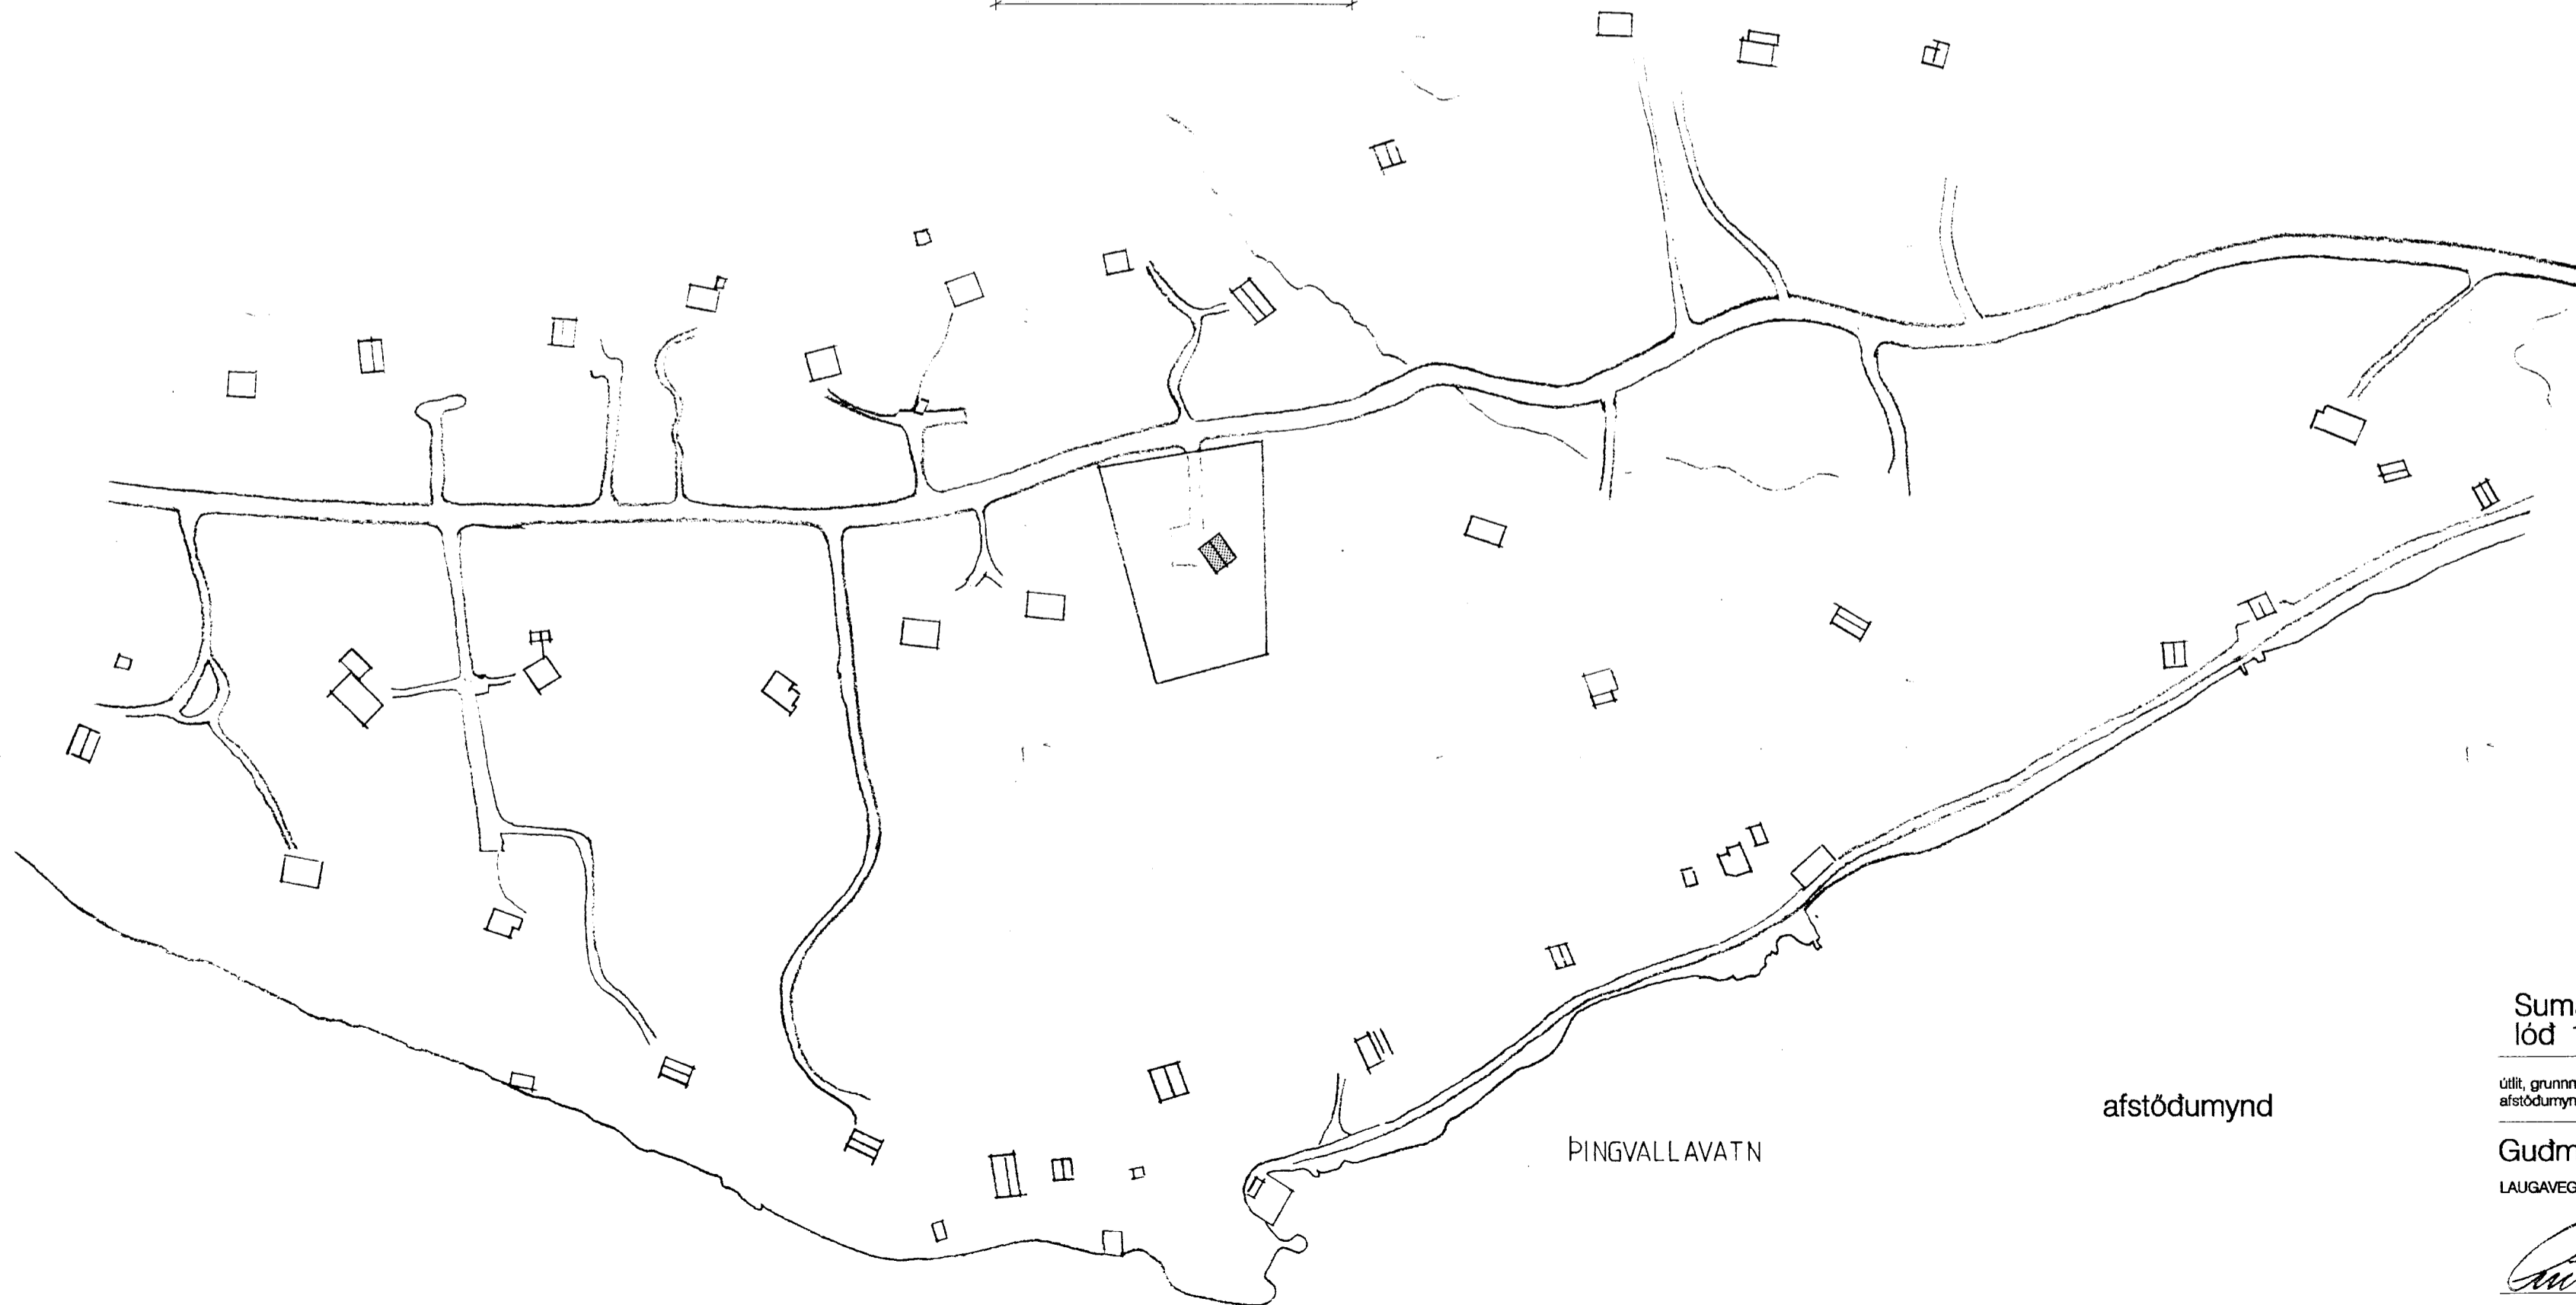
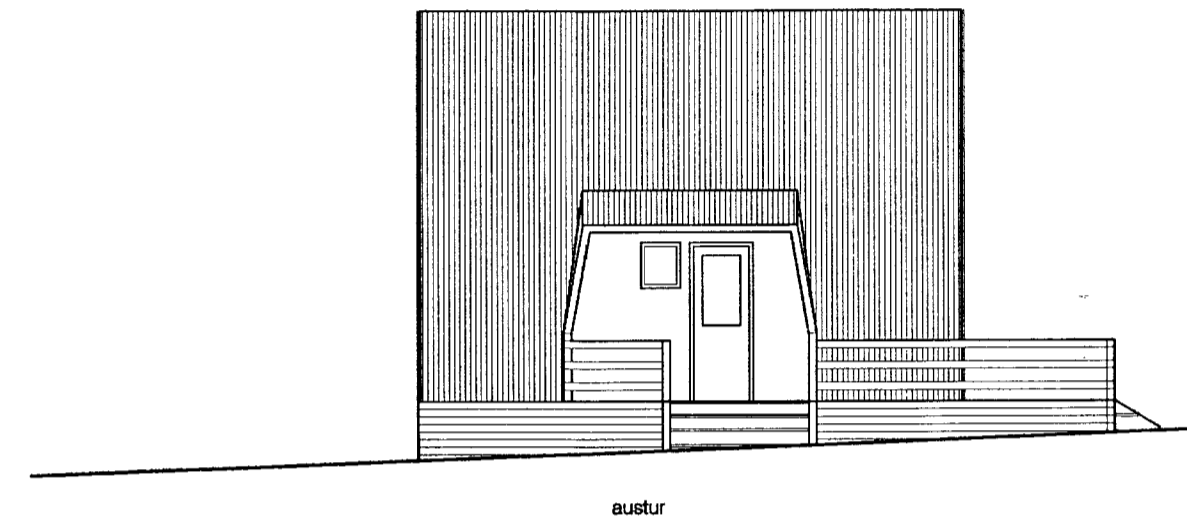
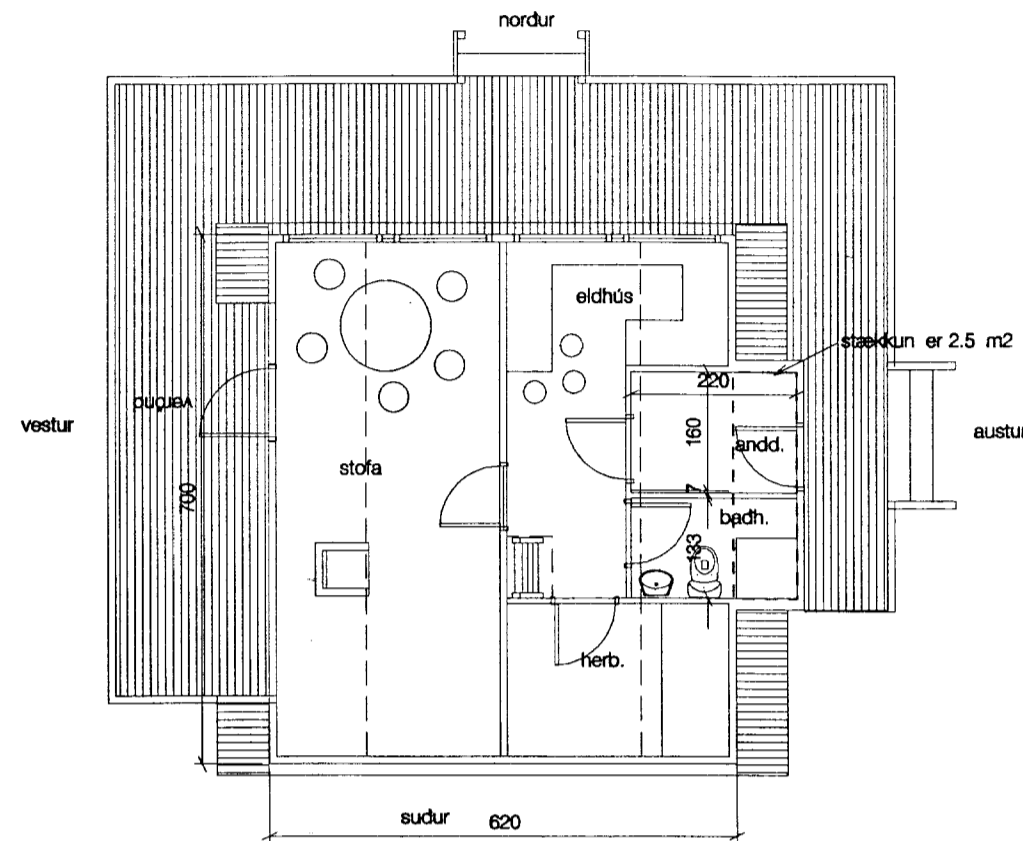
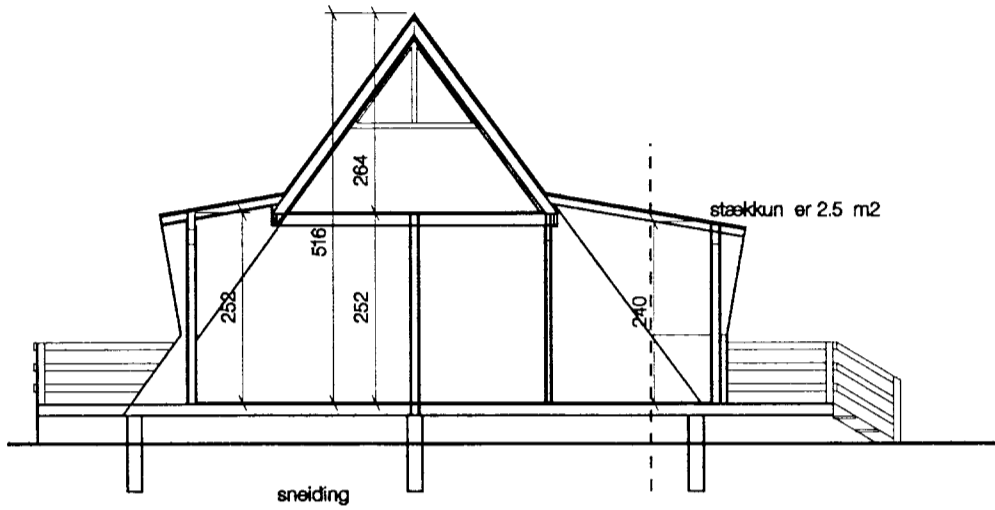
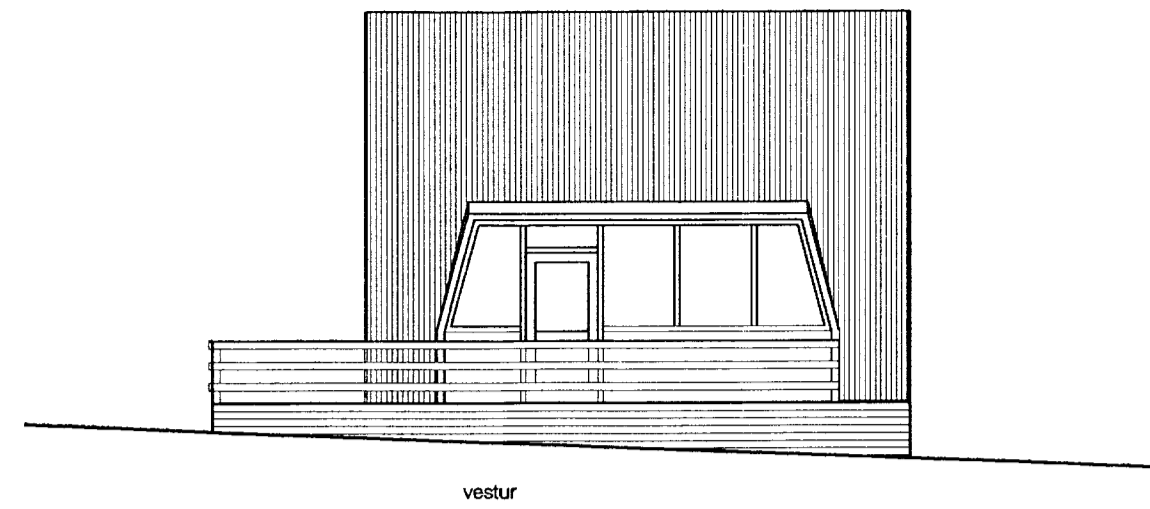
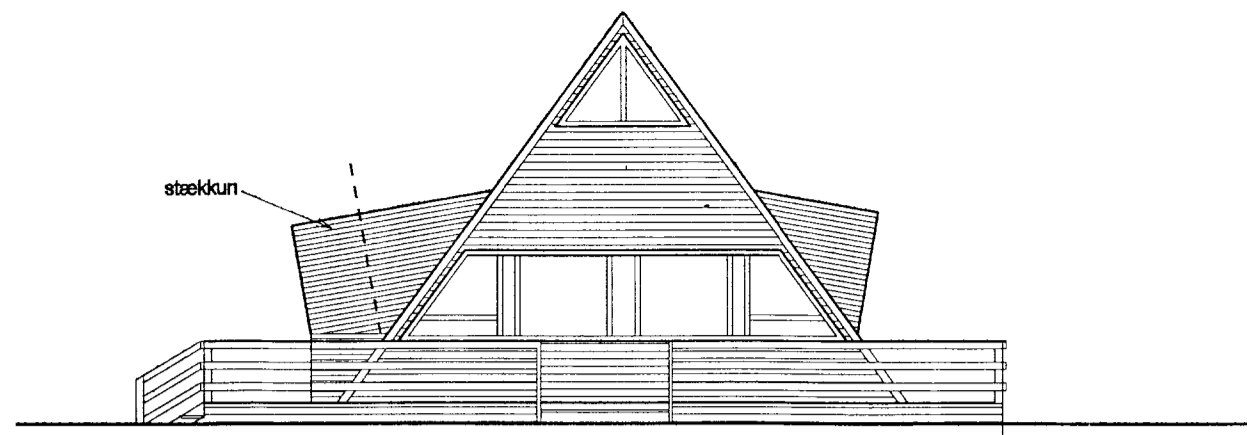


Gangir 15/6/95
Gudmundur Gunnarsson

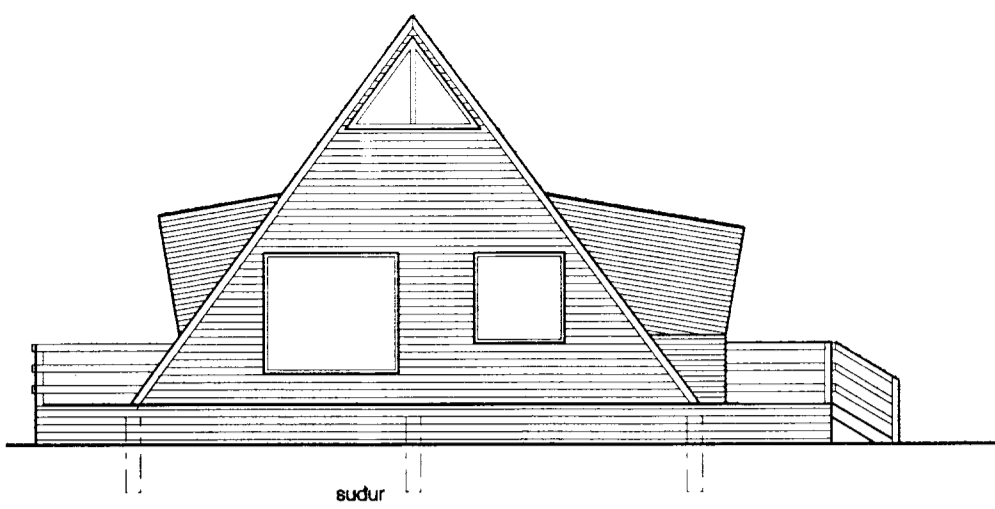

Sumarbústaður í Heidabæ
 lóð 170259

Útlit, grunnmynd og sneiding
 afstóðumynd 1/1000

Dags :20.apríl 1995
 Msk:100

Gudmundur Gunnarsson, Arkitekt FAI

LAUGAVEGI 13 101 REYKJAVÍK Sími 562-2899 FAX 562-2819 KT.1607-2159

Gudmundur Gunnarsson