


MÖTUNINGUR
 08.06.2010
 G. P. Pálsson
 Gólfhitalagnir Laugarvatni, Ámsteyruveg 11, 201

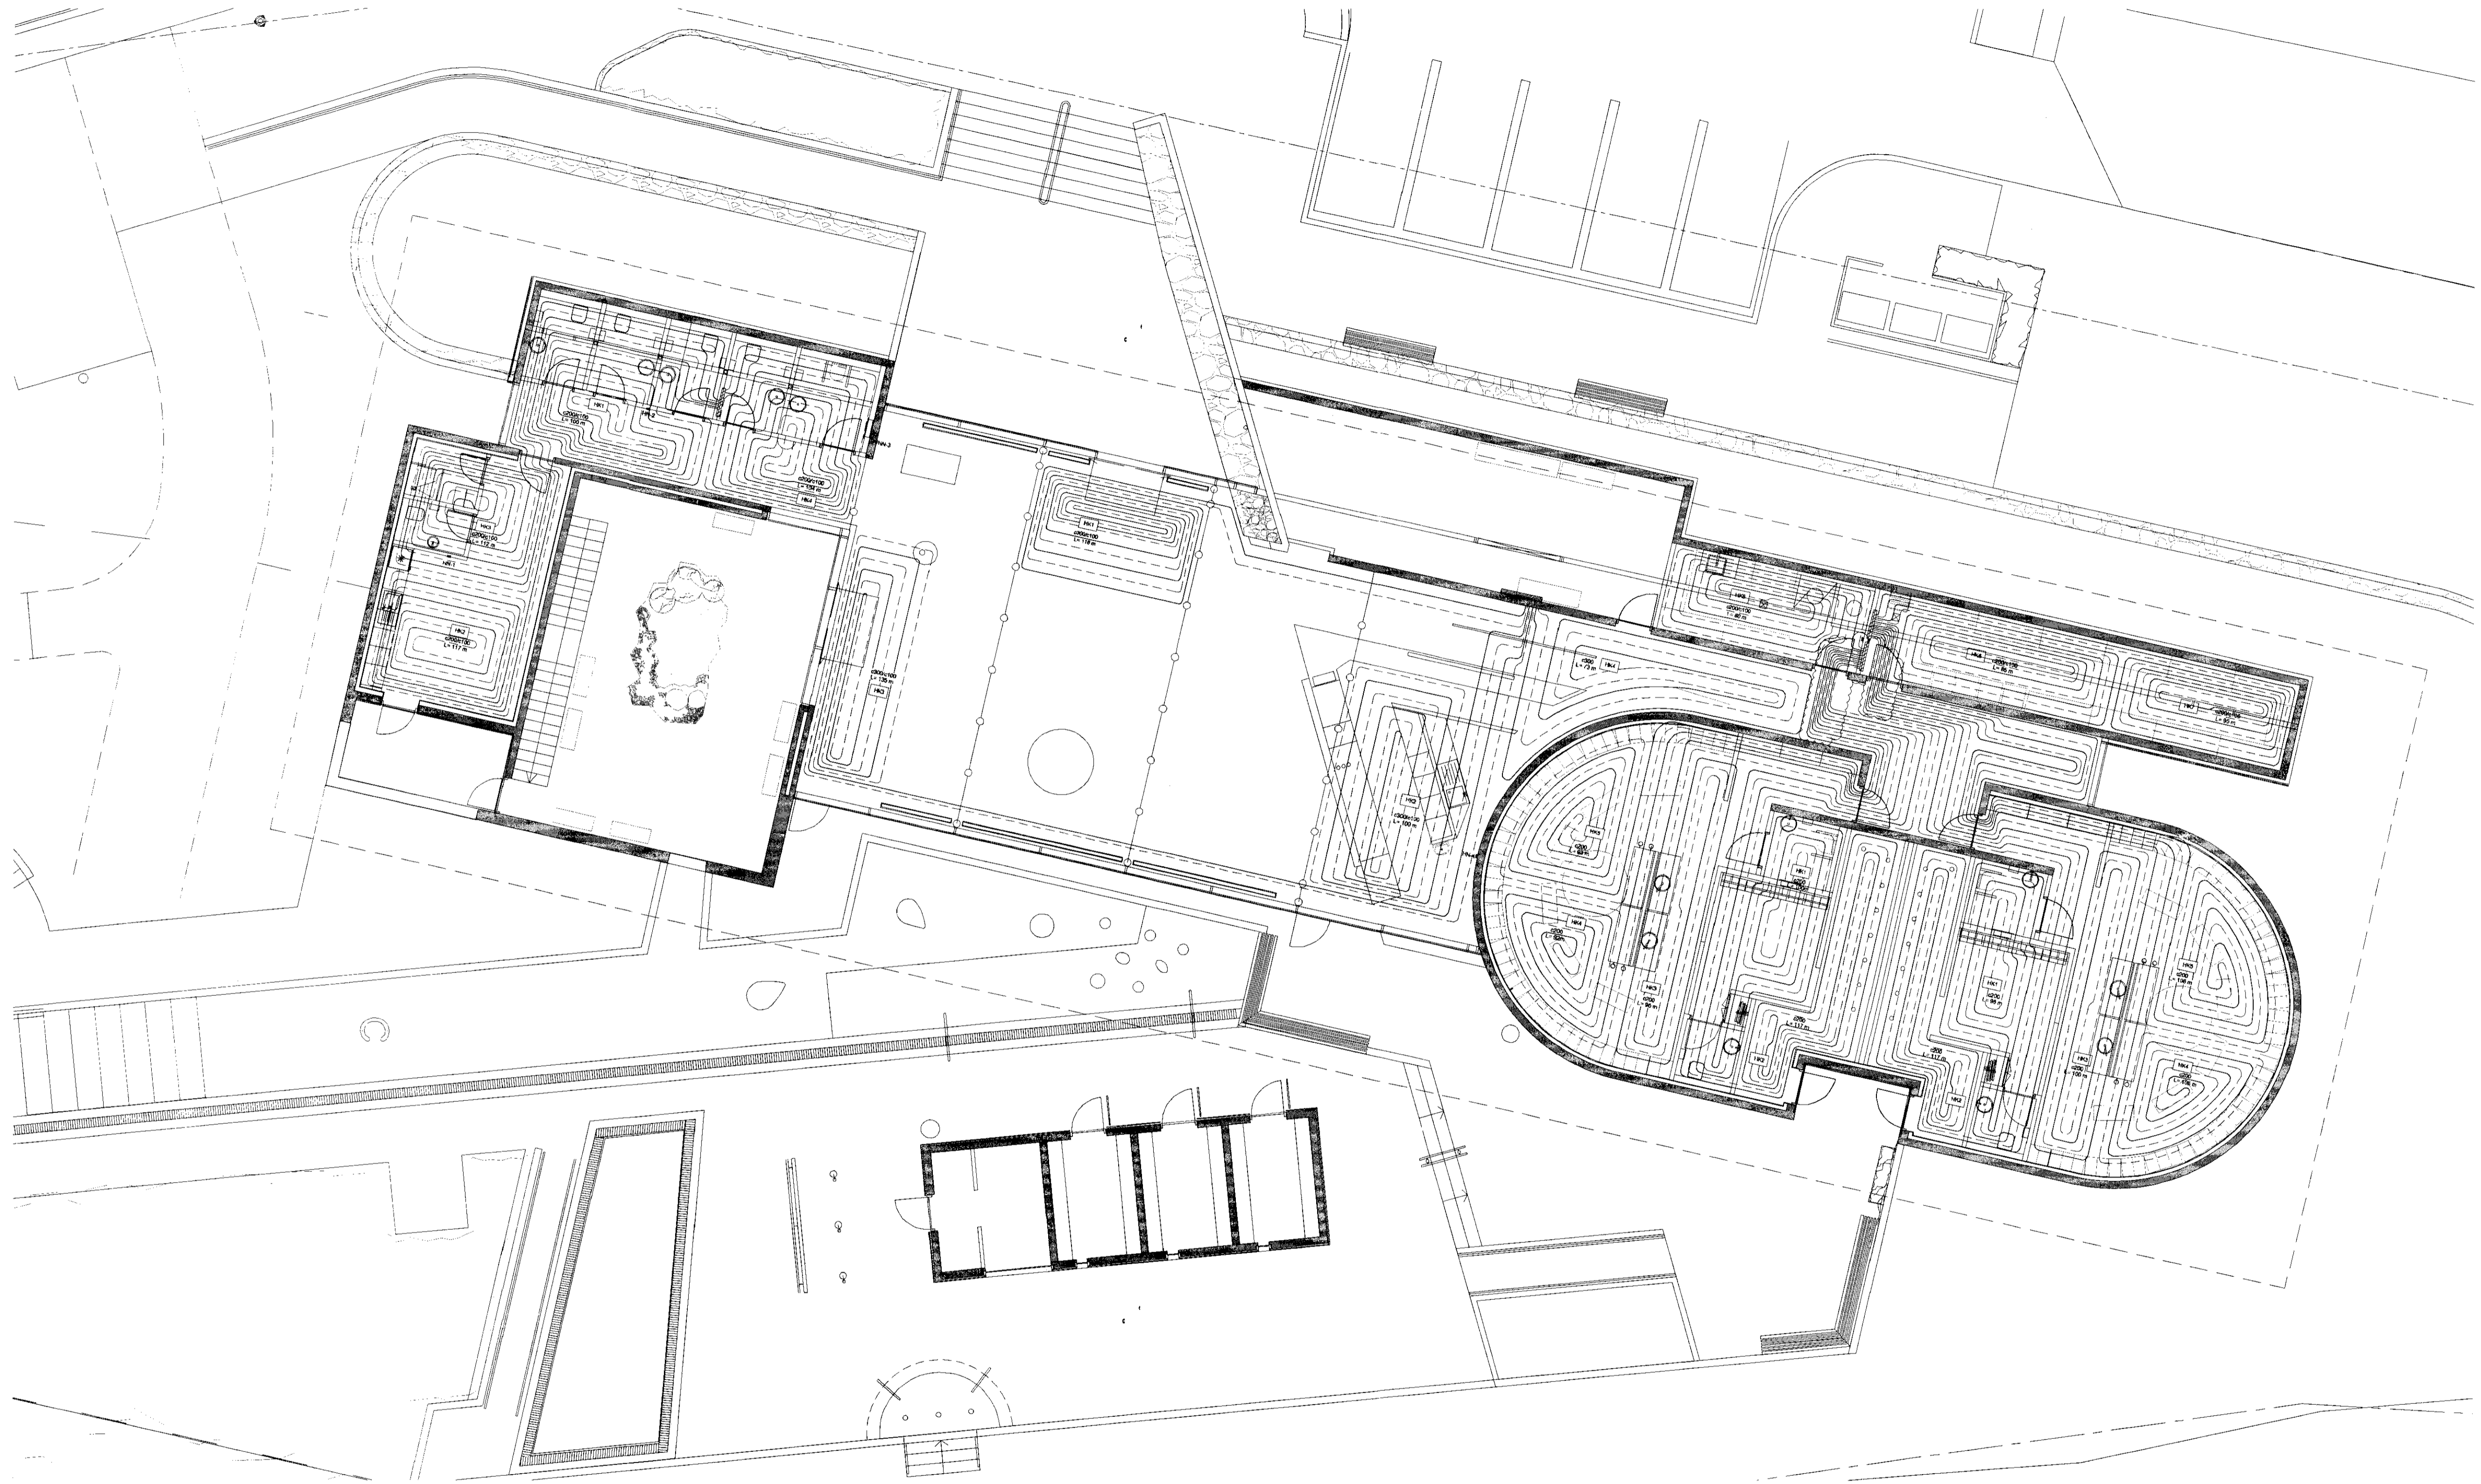

VINNUTEIKNING
 18. JÚNÍ 2010



Frumsæð blað		Minnkað / mkv. 1:2	Mkv.: 1.100	Dags: 16.04.2010	Verk.nr.: V5079192	Tekn.nr.: P-301
Nr.: A.1	Dags:	A.3		Háttæki: BIS	Tækisnúmer: BIS/SV	Vírf.: BIS
VERKFRÆÐISTOFA SÚÐURNESJA Víkurbraut 13, 230 Reykjaneshar Sími: 4 200 100, Fax: 4 200 111 Vefvang: http://www.vsa.is Netfang: vs@vsa.is				Gufubadíð Laugarvatni Bláskógabyggð Laginir Gólfhitalagnir, yfirlitsmynd		
Samþ. <i>Brunnifell Guðn</i> Sími: 4200550-3248				Samþ. <i>Guðn Pálsson</i> Sími: 4200550-3248		