



MÖTTUKID
05 FEB. 2013
Byggingarteknikur

Undirritun samræmingarhönnuðar:

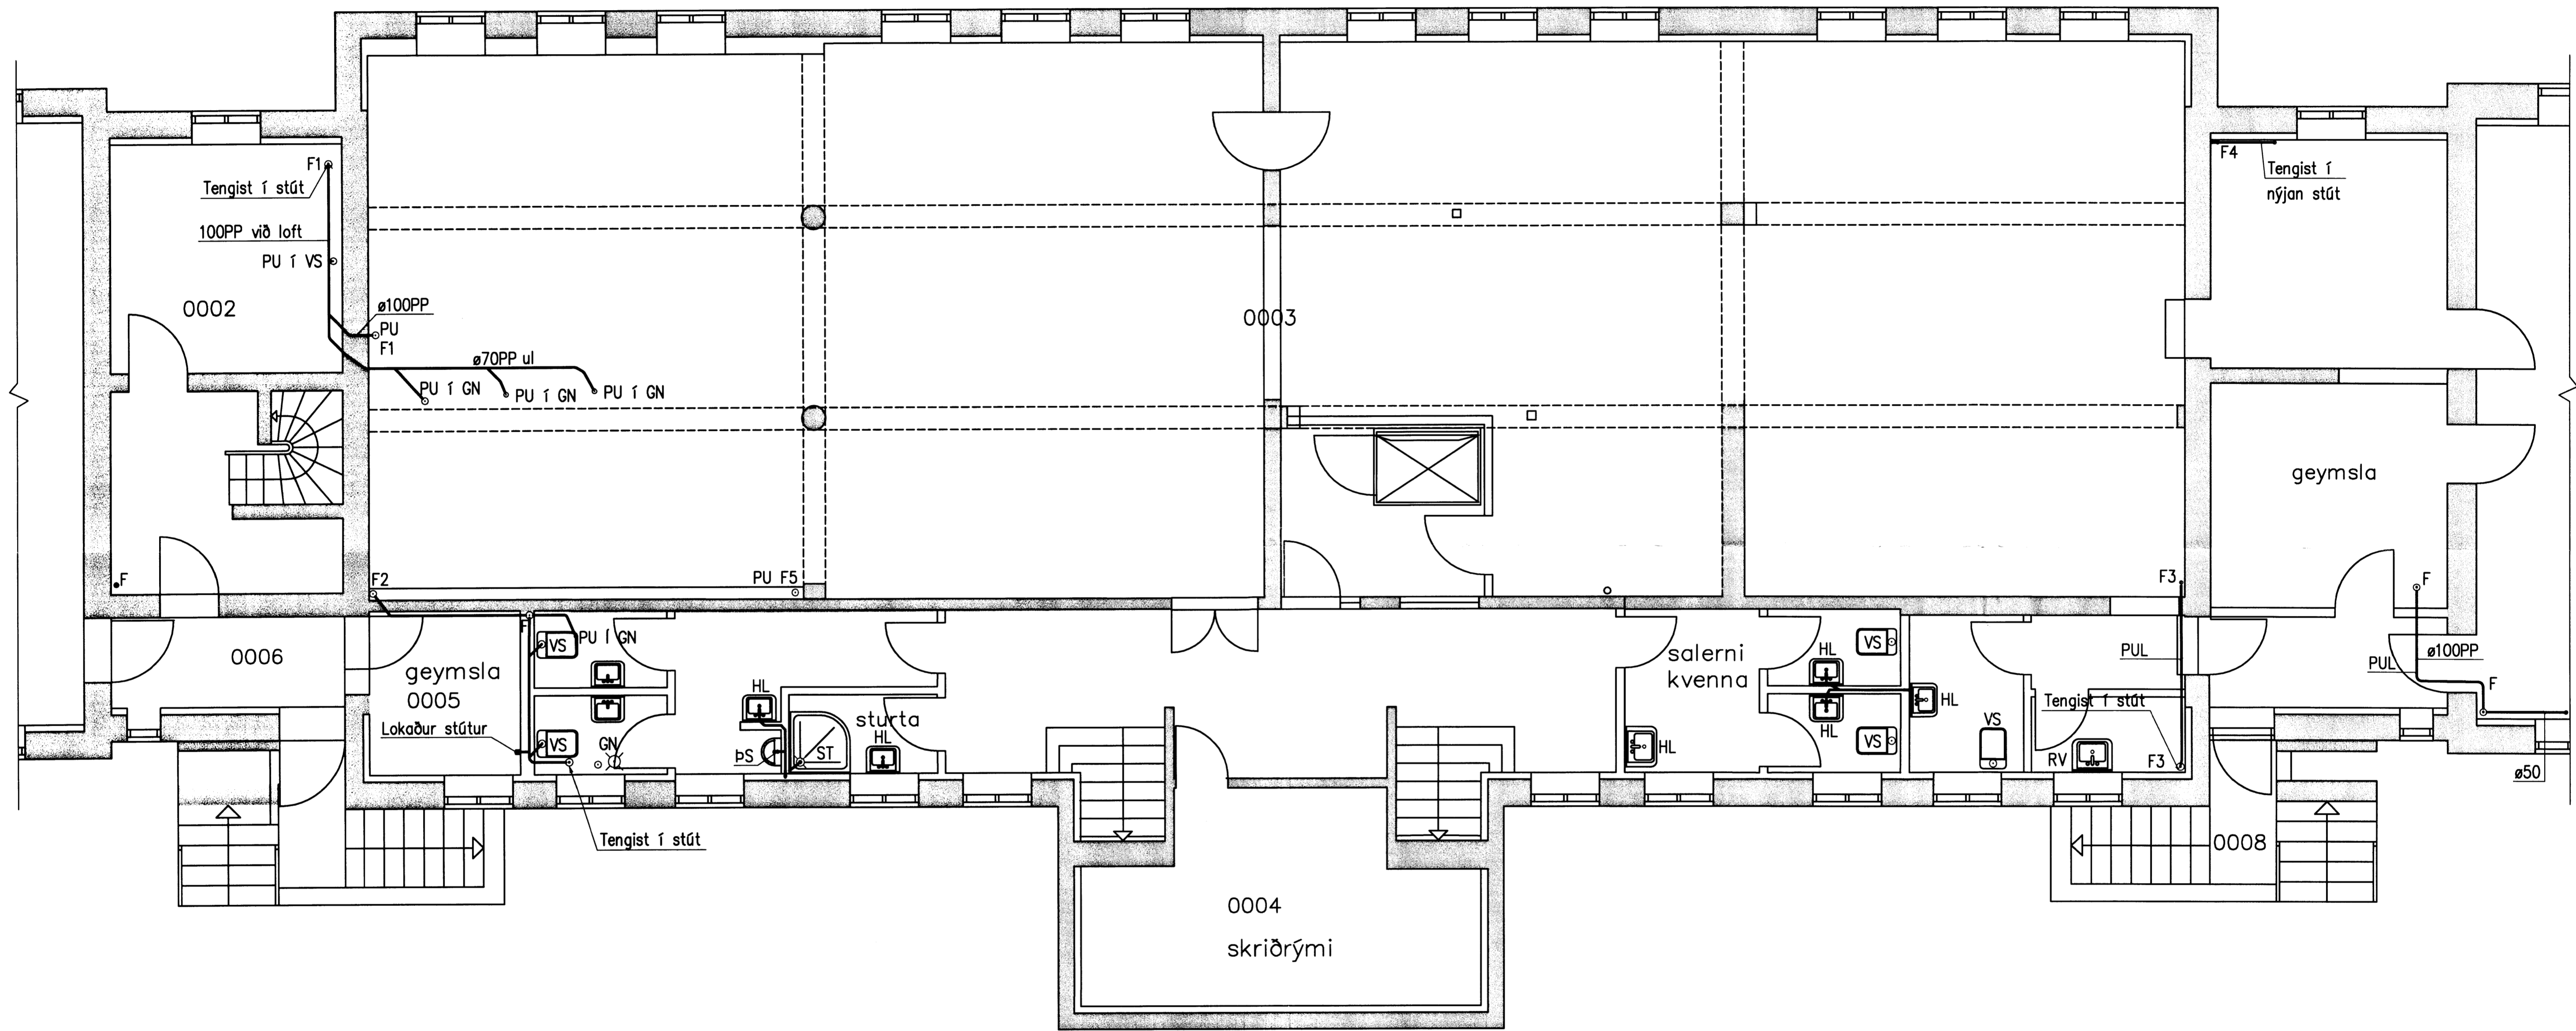

GRUNNMYND 1:50

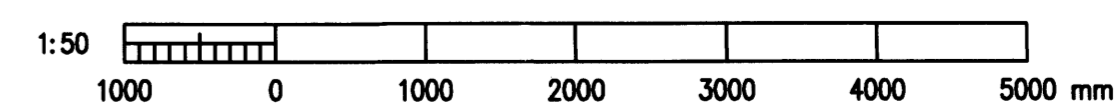

R	2010-06-29	REYNDARTEIKNING	AS	KME	KR
A	2009-04-03	VERKTEIKNING	AS	DGI	KR
Ótq.	Daga.	Breyting	Ha.	Yf.	Sp.
HÉRAÐSSK. Á LAUGARVATNI HREINLÆTIS- OG HITLAGNIR FRÁRENSLI GRUNNMYND KJALLARA					
			Armáa 4 108 Reykjavík Sími: 422 8000 KÍ: 81276-0289 www.verkis.is		
Hönnuð:	AS	Teknab:	GAG/SGH	Yfirfor:	Mikv:
Samþykkt:					1:50
Titillur: K:\2006.11\94\tekn\lag\HER-7102.dwg			Skrásetur: A1		
Dagur: FEB. 2009		Númer: 2006.1194		Bládd: 7.102 R	
© ÖLL AFRIT OG AFRITUN TÖNNINGA, AÐ HELTA Eða Í HEILD, ER HÁÐ SKOFLAÐU LEYFI HÖFUNDA					