


MÖTTEKID
 30 APR. 2009
 Byggingafráttáráðgjafi, Ármessjulu og Flóahv.

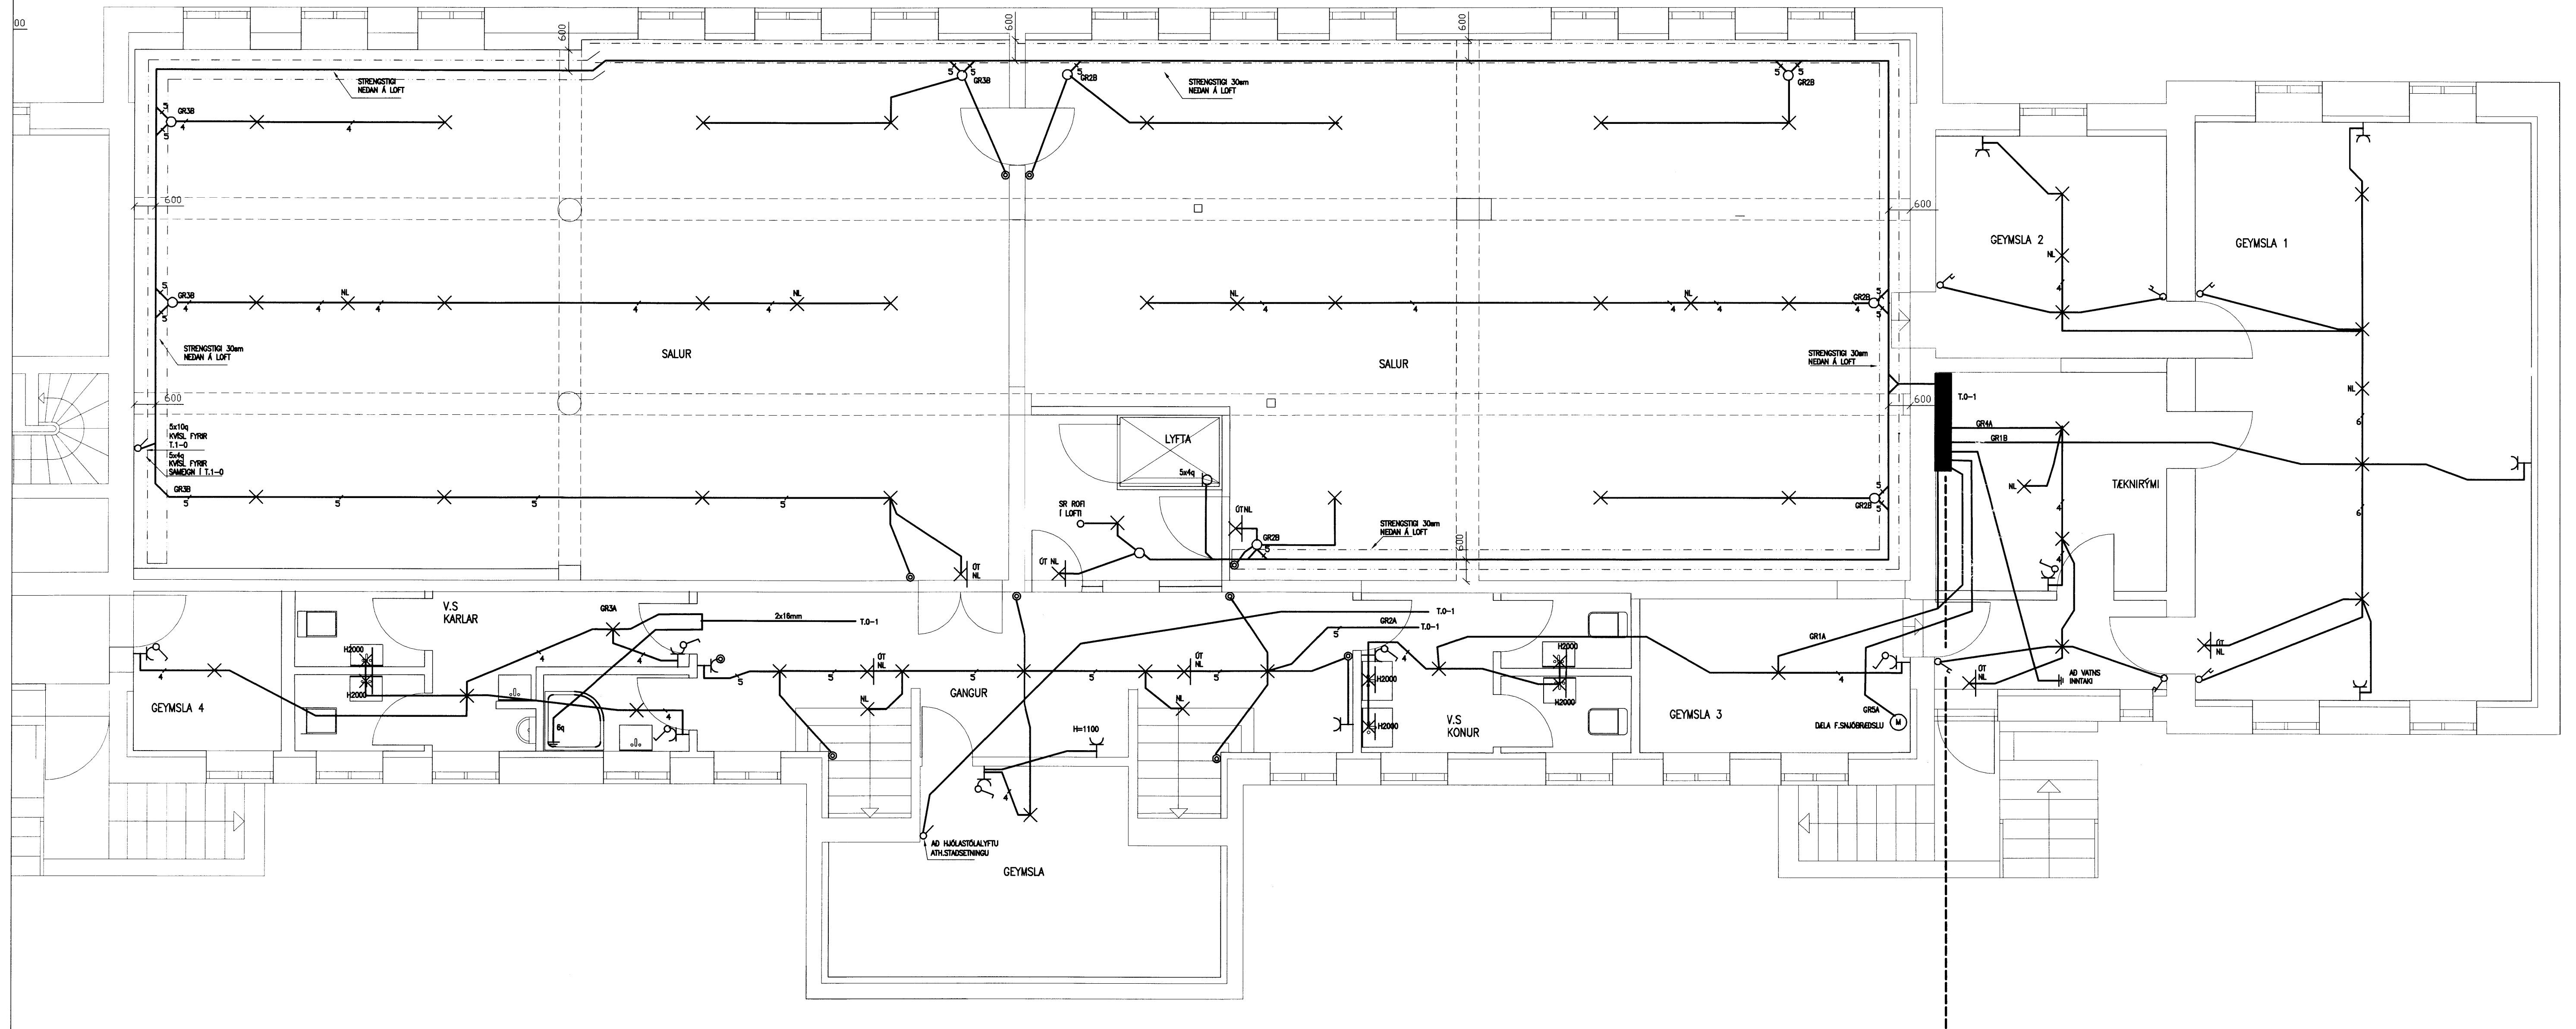

RTK RAFTEIKNISTOFA THOMAS KAABER <small>SKÓLAVÖRÐUSTIG 3 S: 552 1266 FAX: 552 8266 E-MAIL: rtk@sk3.is KT: 420198-2999</small>	HÉRAÐSKÓLAHÚSÍÐ LAUGARVATNI BREYTINGAR GRUNNMYND KJALLARA RAFLAGNIR		
	SAMP: <i>Thomas Kaaber</i>	D. APRIL 09	BL.01
	H. JPH	T. JPH	Y. TK
	VERKNR. 1363	TEIKN.NR. 00	