



MÓTTAKID
18. MAÍ 2011
Eignarstjórnun, Árneshöfn og Flóstr.

10/05/2011
TR

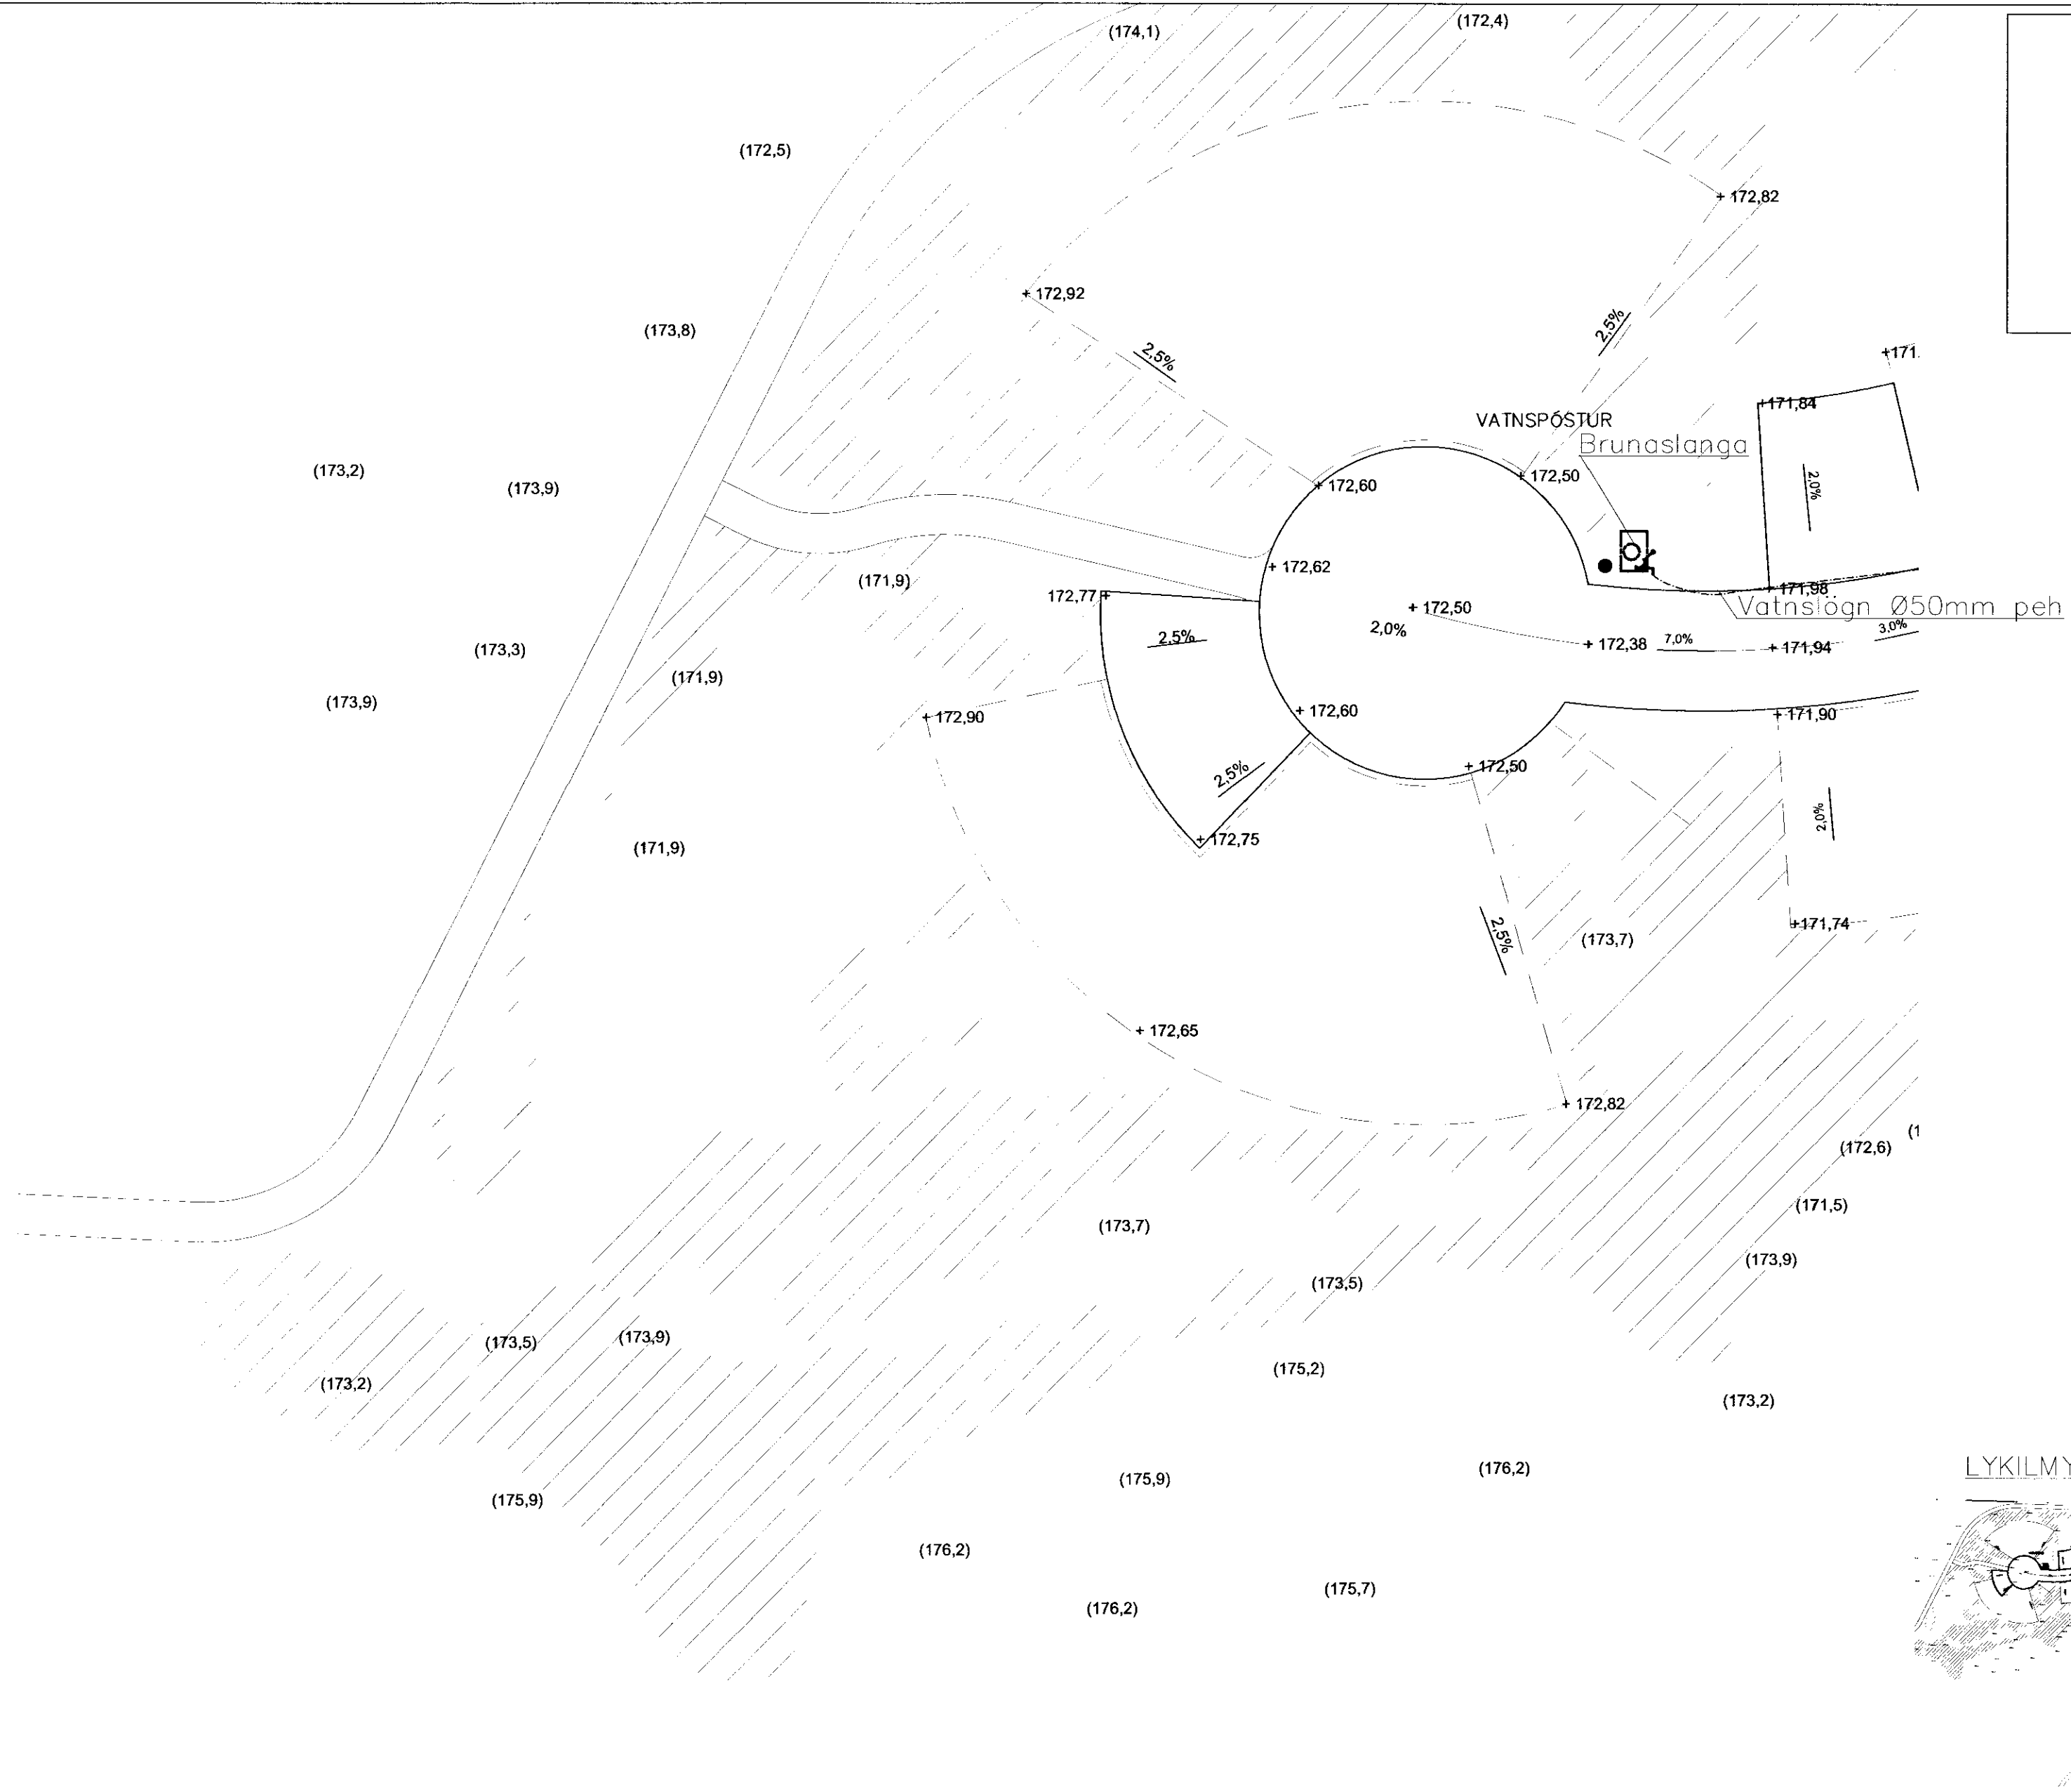

Mkv. 1:200

LYKILMYND 1:2000

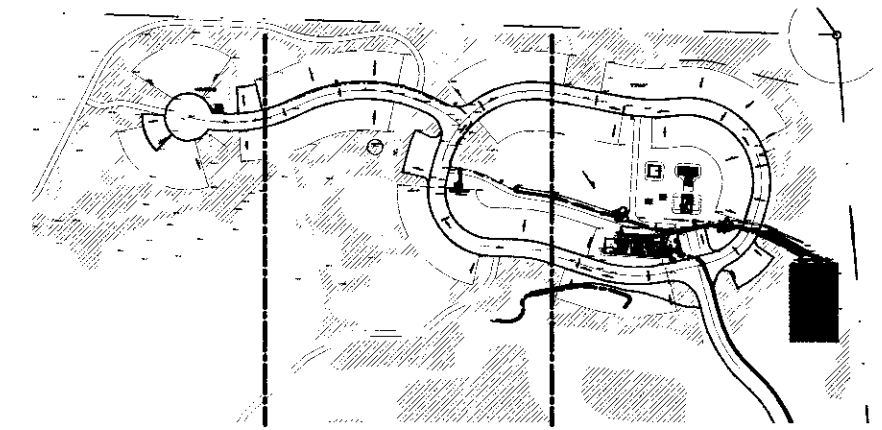

SVÆÐI 3. SVÆÐI 2. SVÆÐI 1.

Ragnar Gunnarsson

Breytingar			VR Miðhúsaskógur	
Nr.	Dags.	Nafn		
1	4.4.2011	rgg	Iðkníðjónusta Ragnars G. Gunnarssonar ehf. netfang: ragnargg@simnet.is	Mkv. 1:200
			Smiðjuvegí 11 s: 544 5350 fax: 544 5350	Nr. 4.
			Tjald- og hjólhúsasvæði	Dags 2010.12.06.
			Svæði 3.	kt.: 110947-2839