
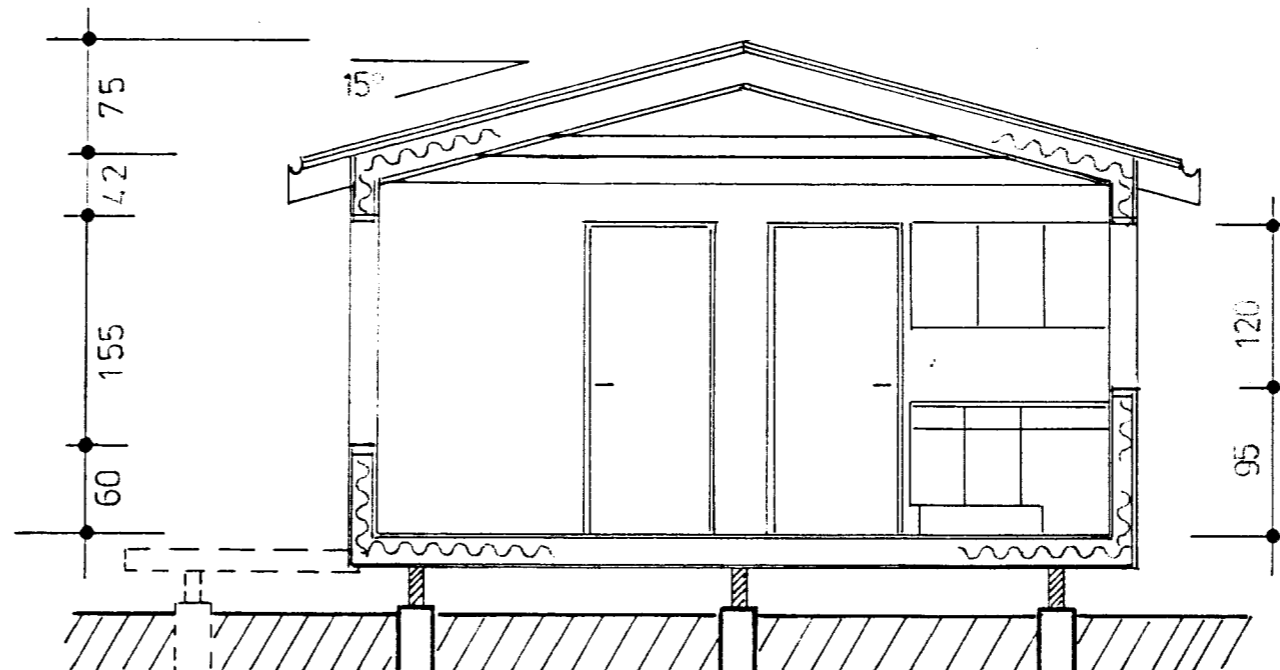
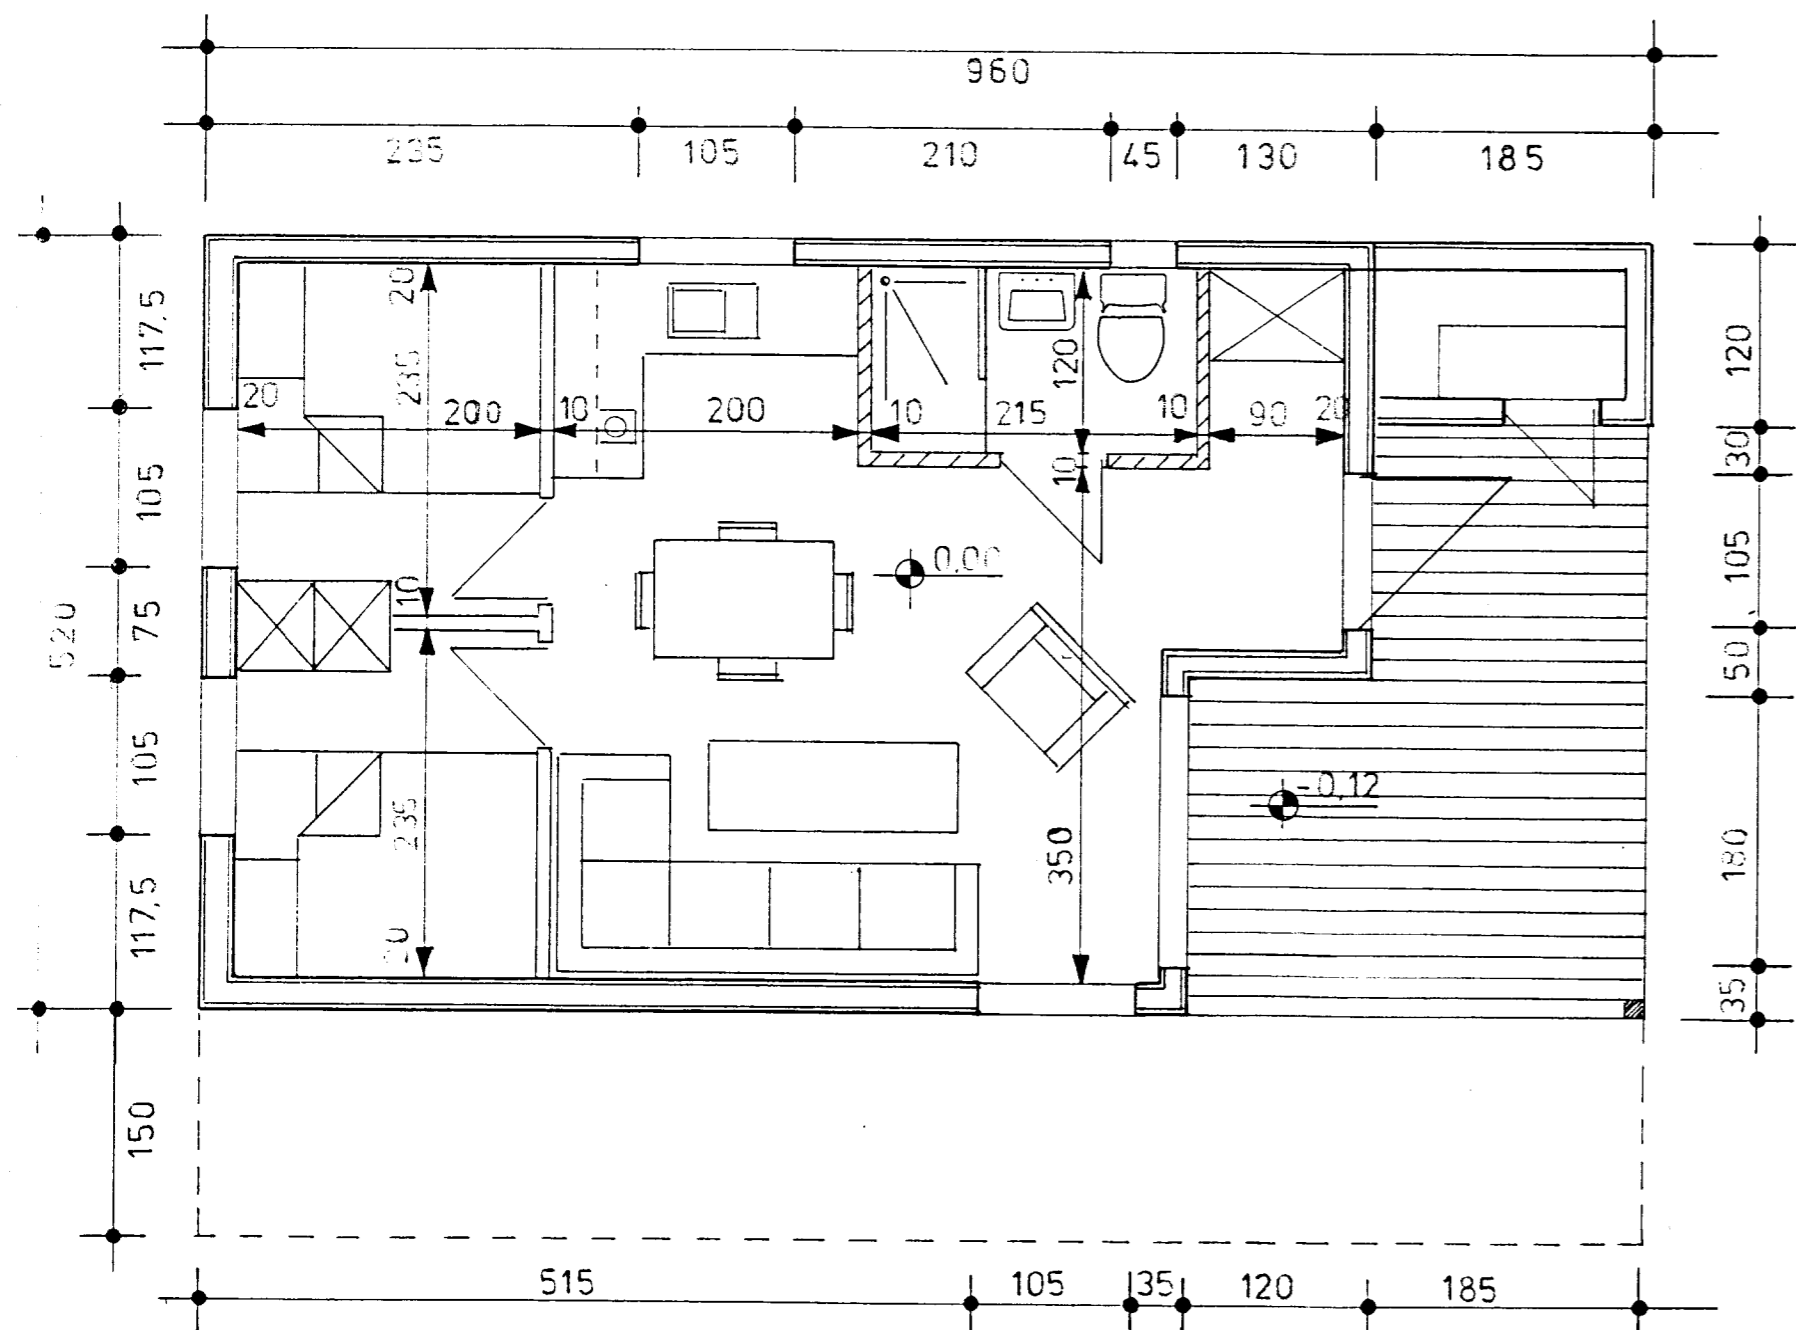
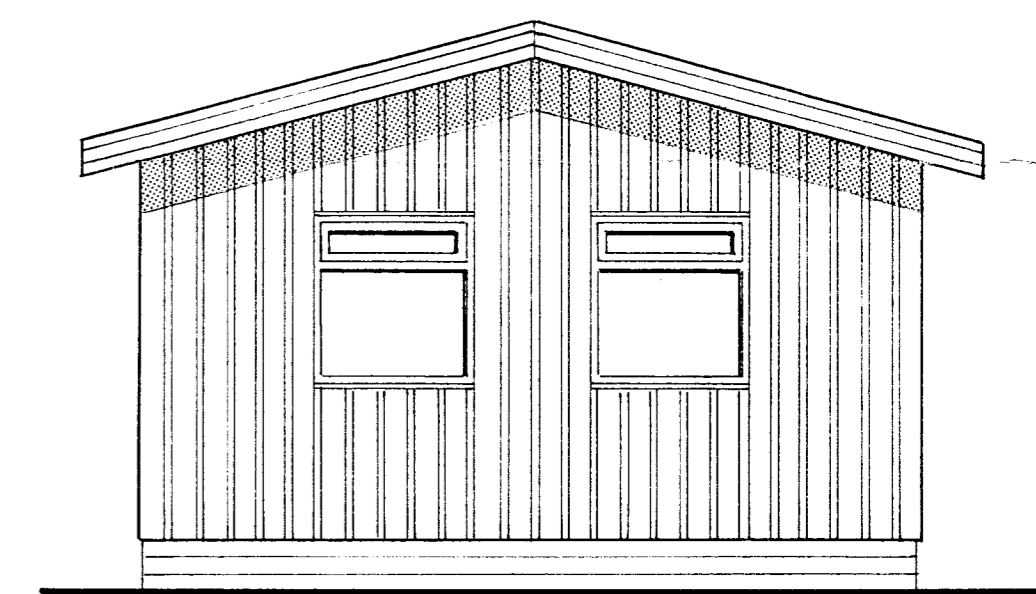
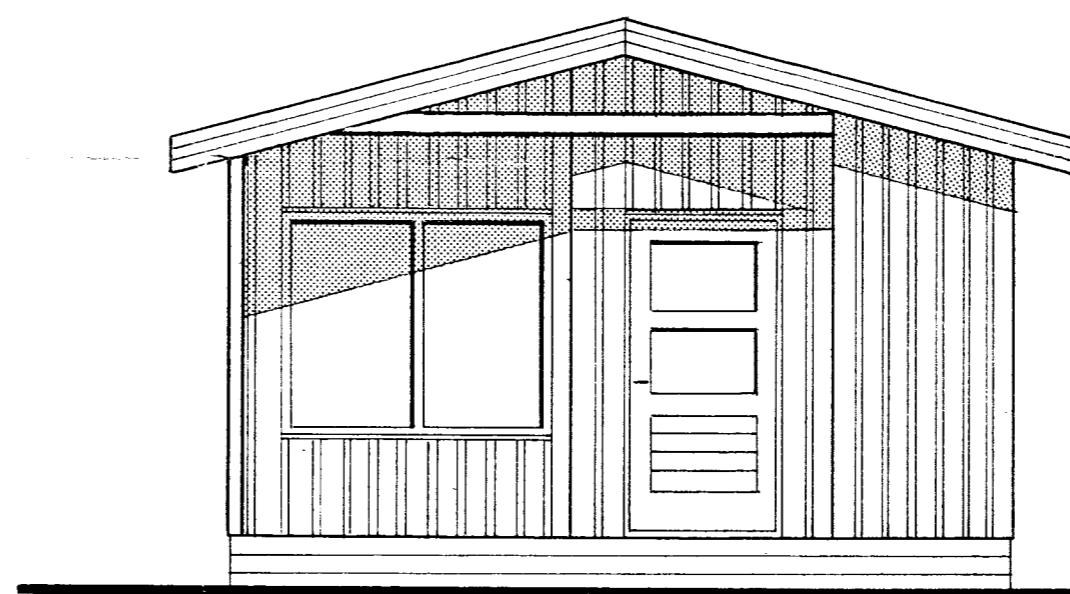
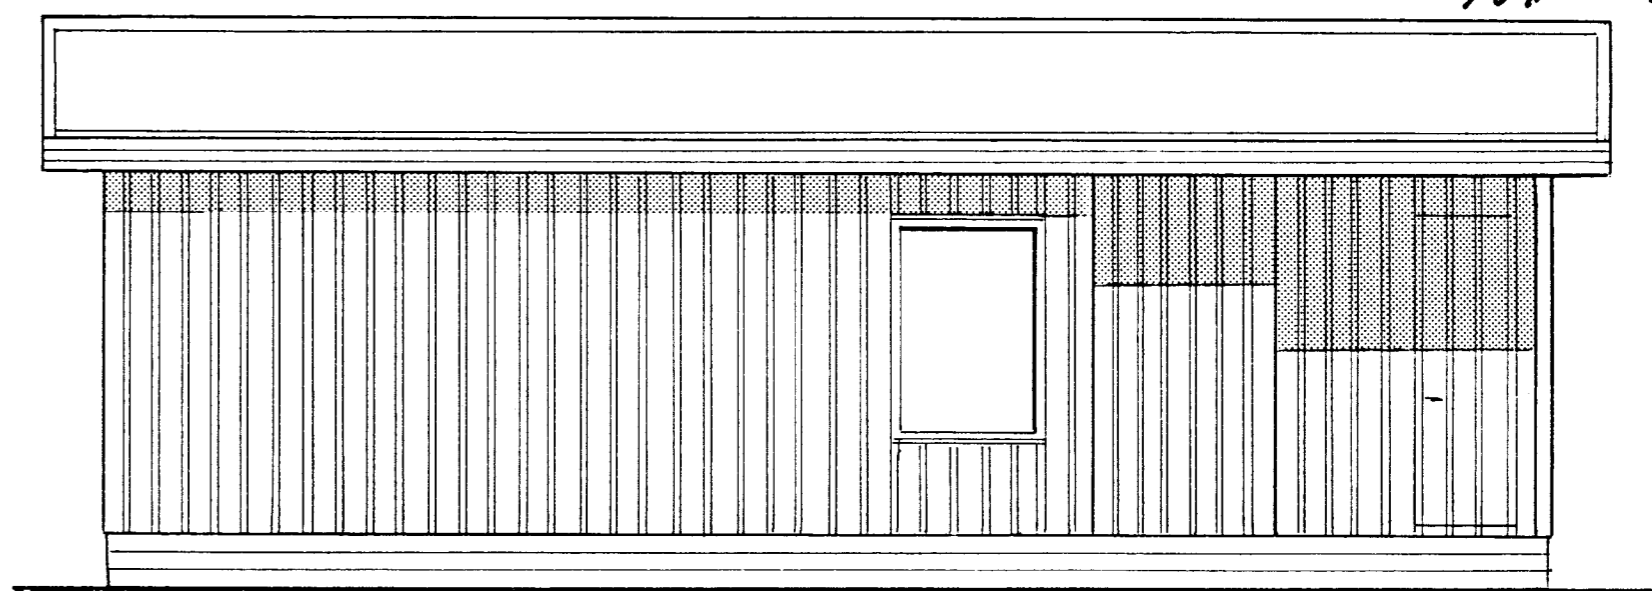


BYGGINNAFULLTRUI
 Samp. 8/92
 EYCO ALLHREYD
 Hólmur Ólafsson

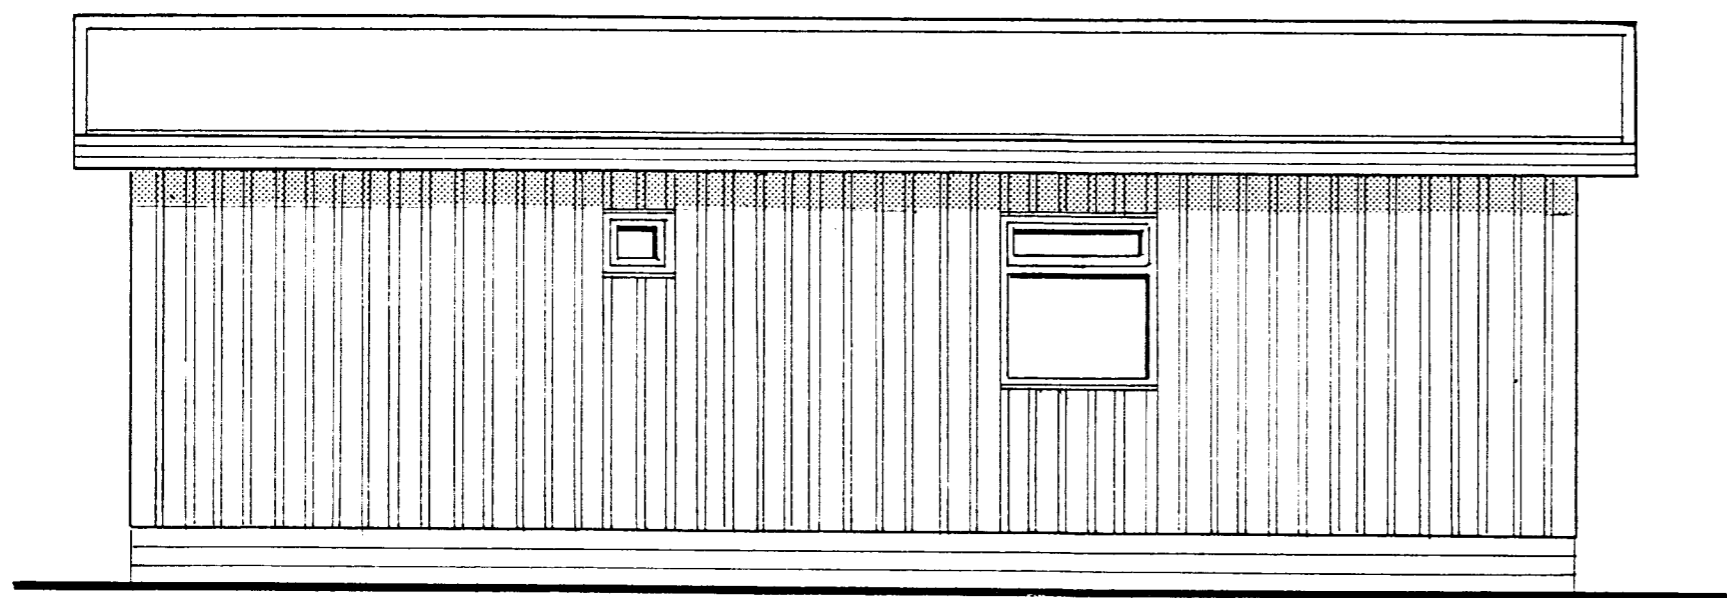

FLATARHAL	BRÚTTÓ
HÚS	37,7 m ²
GEYMSLA	2,2 m ²
SAHTALS	39,9 m ²
PALLUR	10,0 m ²

Óliver Þorvaldur

Ólafur Þorvaldur R-105
 K-160534-2599 5/615002

BORGARHÚS h/f
 sumarþustaður gerð HB 100

MKV 1:50 TEIKN. 11/91 ga

Margrét Þorvaldur