

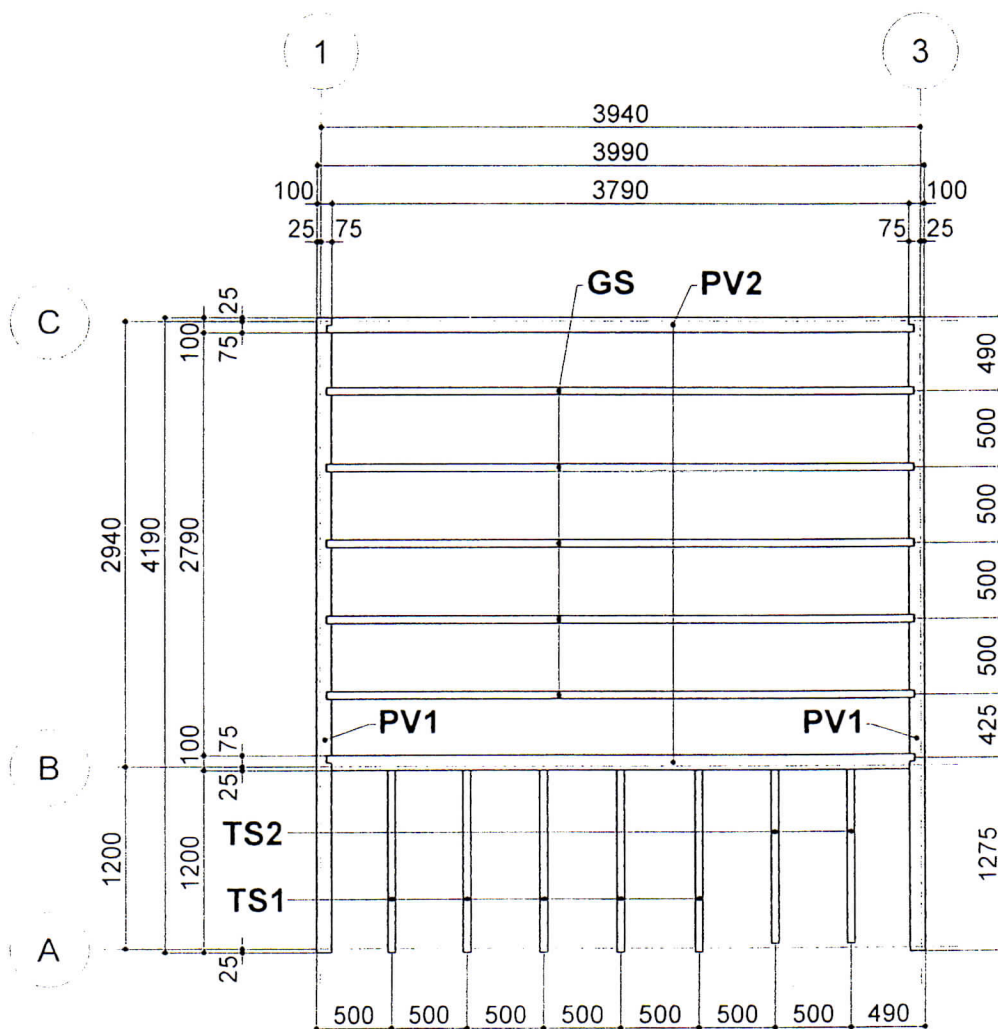



Marķējums	Nosaukums	Platums (mm)	Augstums (mm)	Garums (mm)	Skaitis (gb.)	Pinotex base (m ²)	Aploms (m ³)
PV1	Pamatu vainags	100	50	4190	2	2,5	0,04
PV2	Pamatu vainags	100	50	3850	2	2,3	0,04
KOPĀ						4,8	0,08
GS	Grīdas sijas	50	50	3850	5	3,9	0,05
KOPĀ						3,9	0,05
TS1	Terases sijas	50	50	1200	5	1,2	0,02
TS2	Terases sijas	50	50	1145	2	0,5	0,01
KOPĀ						1,7	0,02

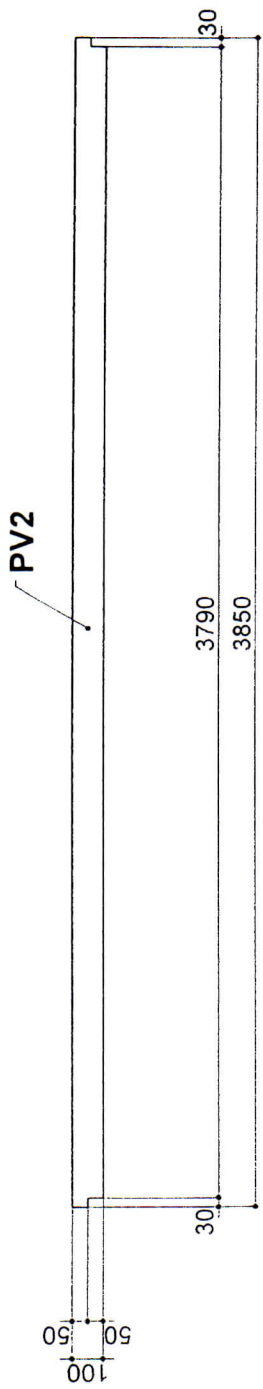

ATM.

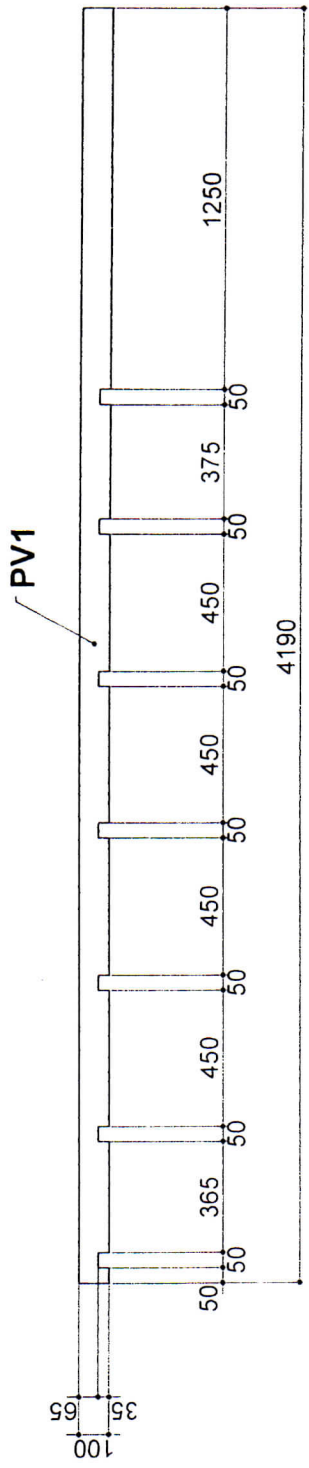

APM.


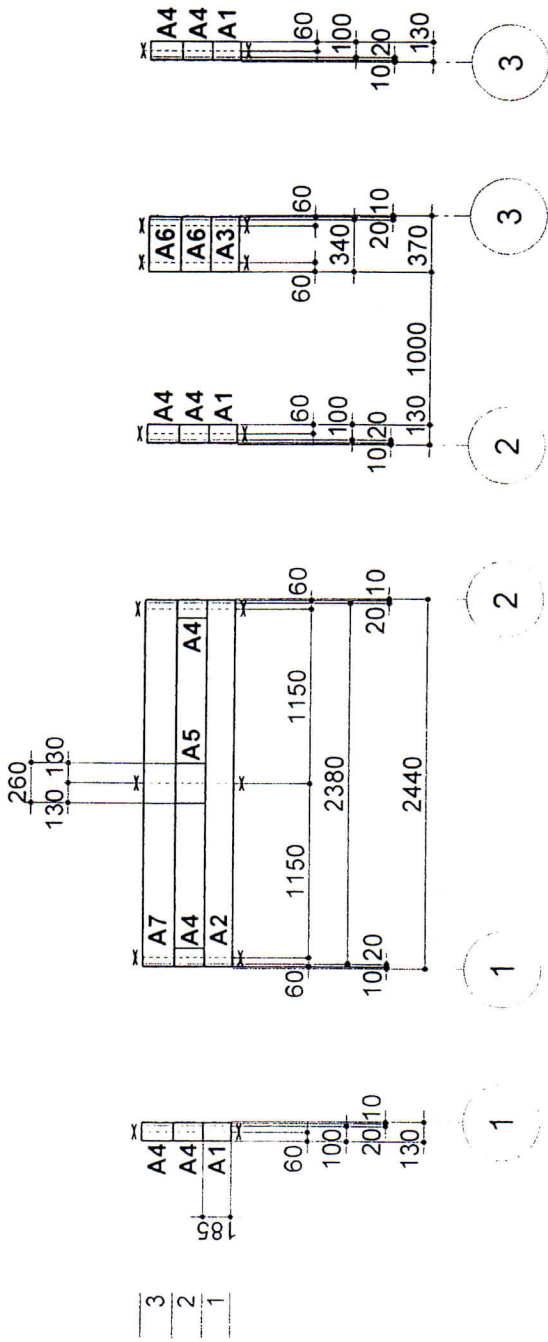


Markējums	Platums (mm)	Augstums (mm)	Garums (mm)	Skaitis (gb)	Protex base (m ²)	Apjoms (m ³)
A1	60	185	120	3	0,2	0,00
A2	60	185	2420	1	1,2	0,03
A3	60	185	360	1	0,2	0,00
A4	60	200	120	8	0,5	0,01
A5	60	200	260	1	0,1	0,00
A6	60	200	360	2	0,4	0,01
A7	60	200	2420	1	1,3	0,03

KOPĀ 3,8 0,09

AM.

a-a (M1:10)

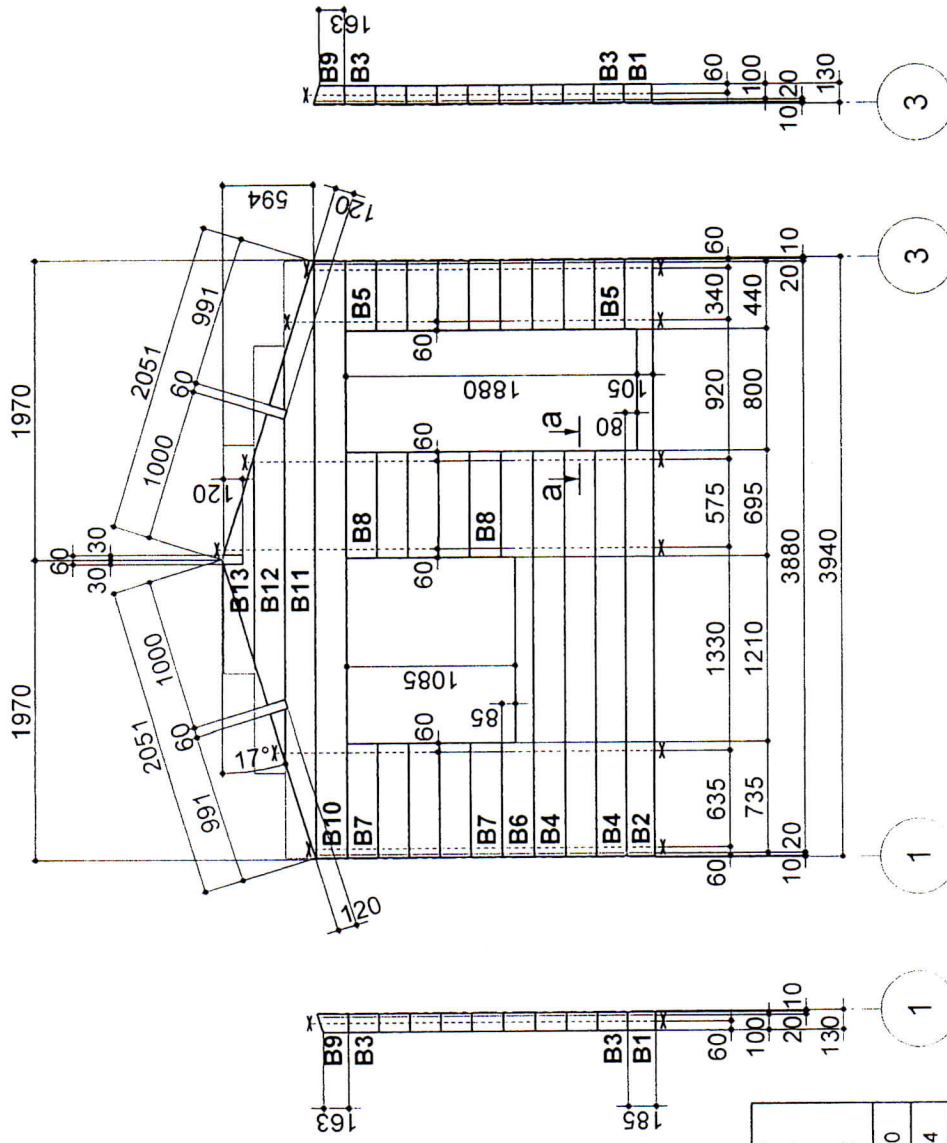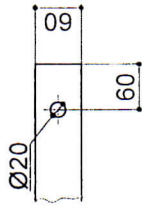


- 14
- 13
- 12
- 11
- 10
- 9
- 8
- 7
- 6
- 5
- 4
- 3
- 2
- 1

Markējums	Platums (mm)	Augstums (mm)	Garums (mm)	Skaitis (gb)	P'notex base (m ²)	Apoms (m ³)
B1	60	185	120	2	0,1	0,00
B2	60	185	3920	1	1,9	0,04
B3	60	200	120	18	1,1	0,03
B4	60	200	2660	3	4,1	0,10
B5	60	200	460	9	2,2	0,05
B6	60	200	2660	1	1,4	0,03
B7	60	200	755	5	2,0	0,05
B8	60	200	695	5	1,8	0,04
B9	60	200	120	2	0,1	0,00
B10	60	200	3920	1	2,0	0,05
B11	60	200	3920	1	2,0	0,05
B12	60	200	2800	1	1,5	0,03
B13	60	200	1500	1	0,8	0,02

KOPĀ 21,1 0,49

Handwritten signature in blue ink.

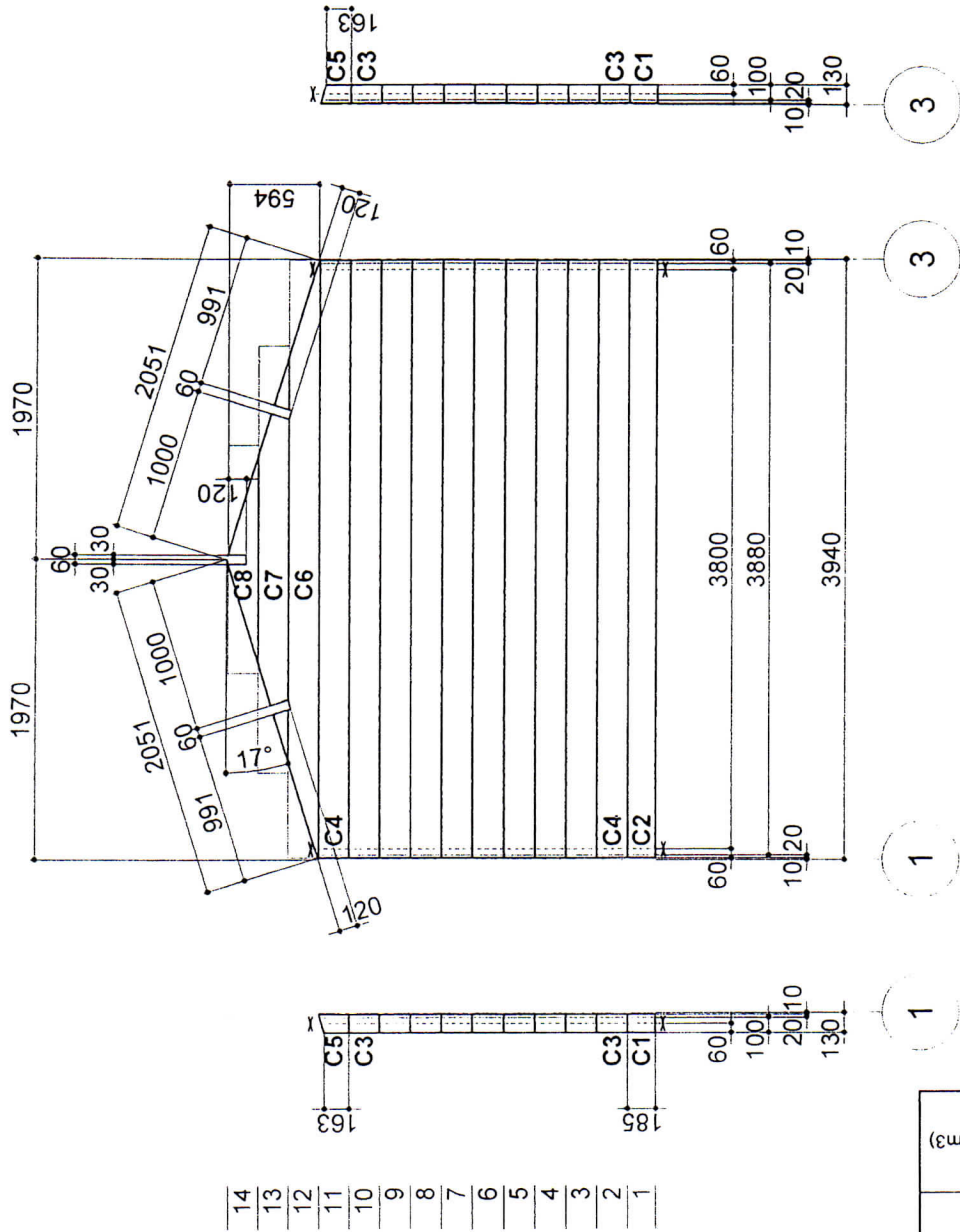


- 14
- 13
- 12
- 11
- 10
- 9
- 8
- 7
- 6
- 5
- 4
- 3
- 2
- 1


Markējums	Platums (mm)	Augstums (mm)	Garums (mm)	Skaitis (gb)	Pīnolex base (m2)	Aploms (m3)
C1	60	185	120	2	0.1	0.00
C2	60	185	3920	1	1.9	0.04
C3	60	200	120	18	1.1	0.03
C4	60	200	3920	10	20.4	0.47
C5	60	200	120	2	0.1	0.00
C6	60	200	3920	1	2.0	0.05
C7	60	200	2800	1	1.5	0.03
C8	60	200	1500	1	0.8	0.02

KOPĀ 27,9 0,64

Handwritten signature

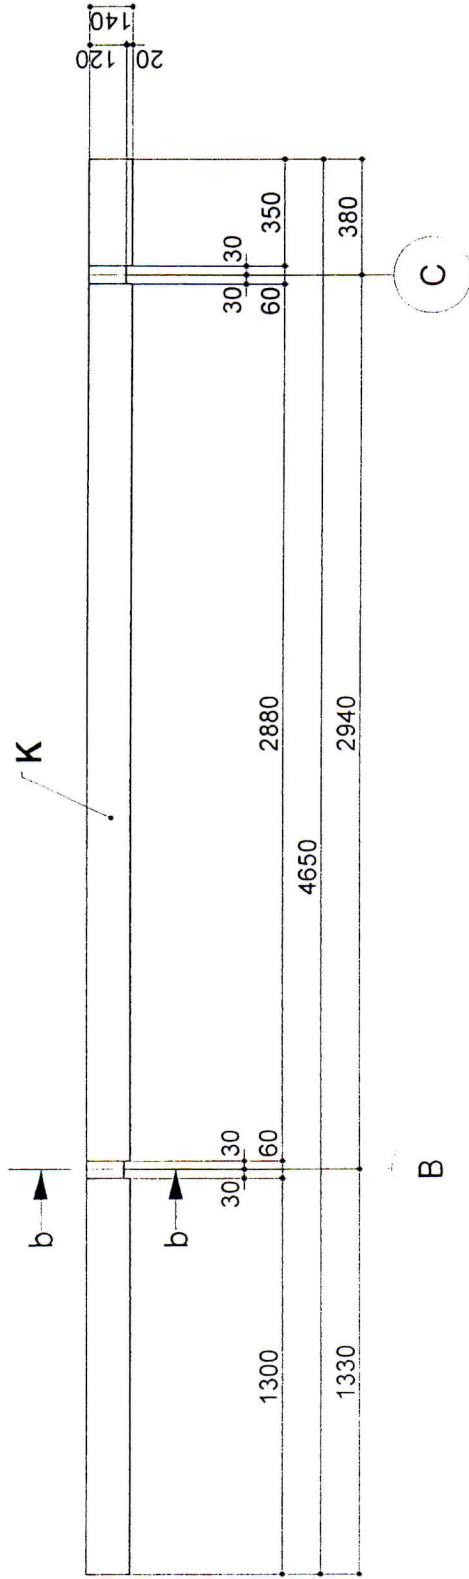


b-b (M1:5)


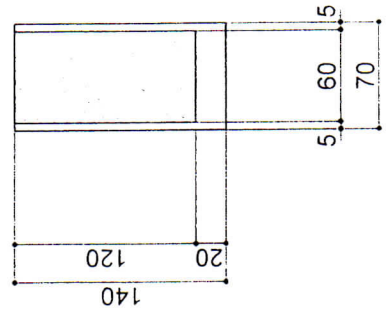


Markējums	Nosaukums	Platums (mm)	Augstums (mm)	Garums (mm)	Skaitis (gp.)	Priekš base (m ²)	Apjoms (m ³)
K	Jumta kopturi	70	140	4650	3	5,9	0,14



KOPĀ 5,9 0,14

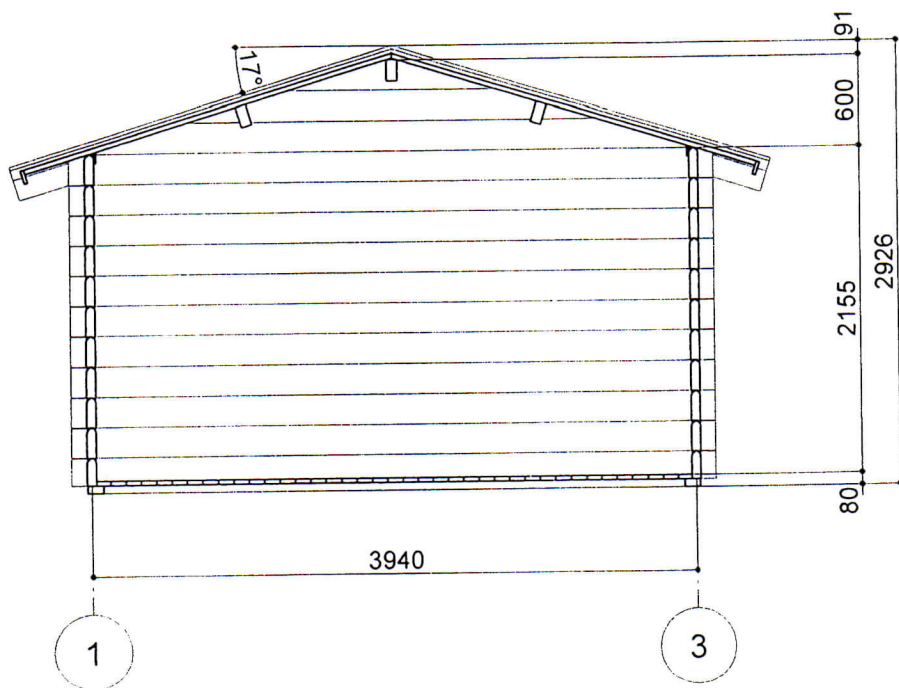


VAT81

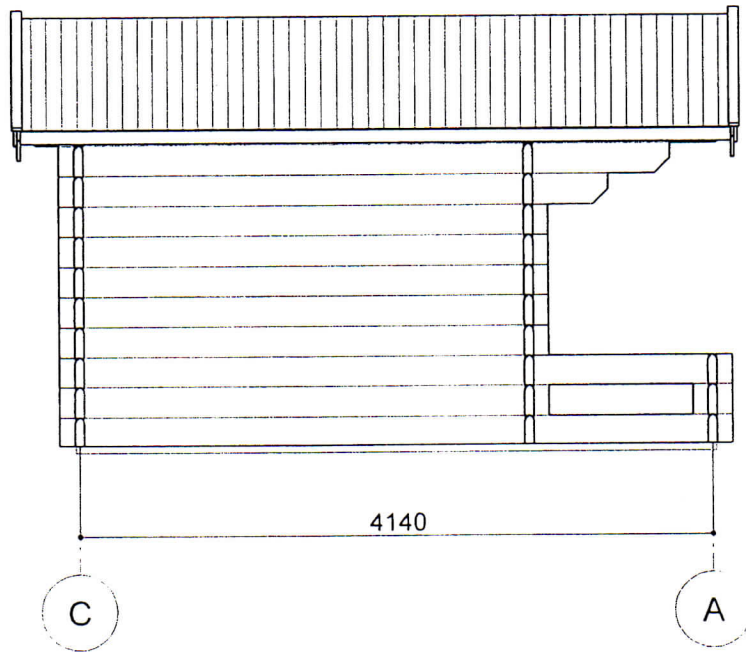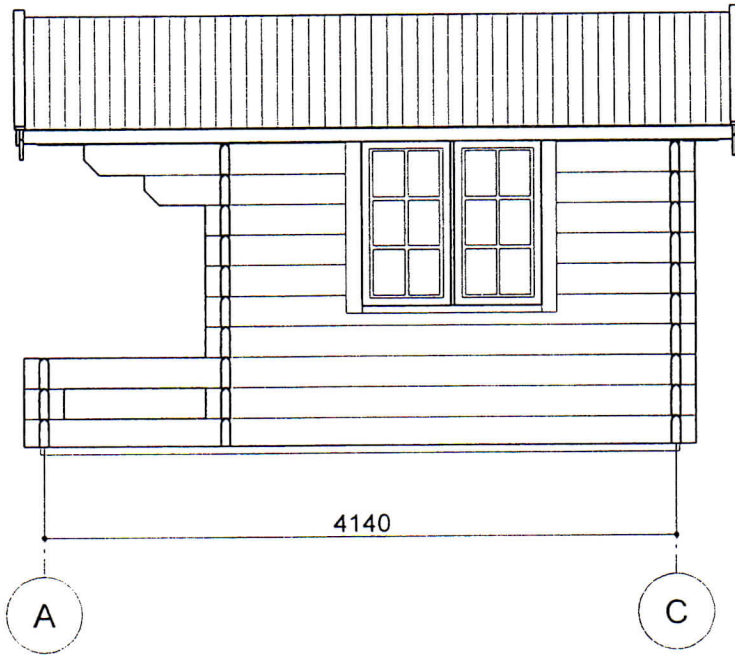

Handwritten signature or initials in blue ink.

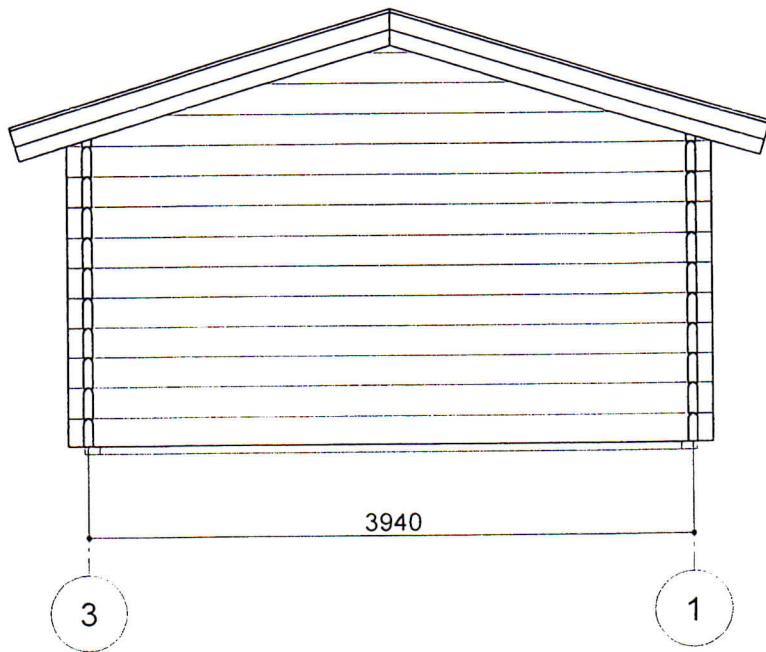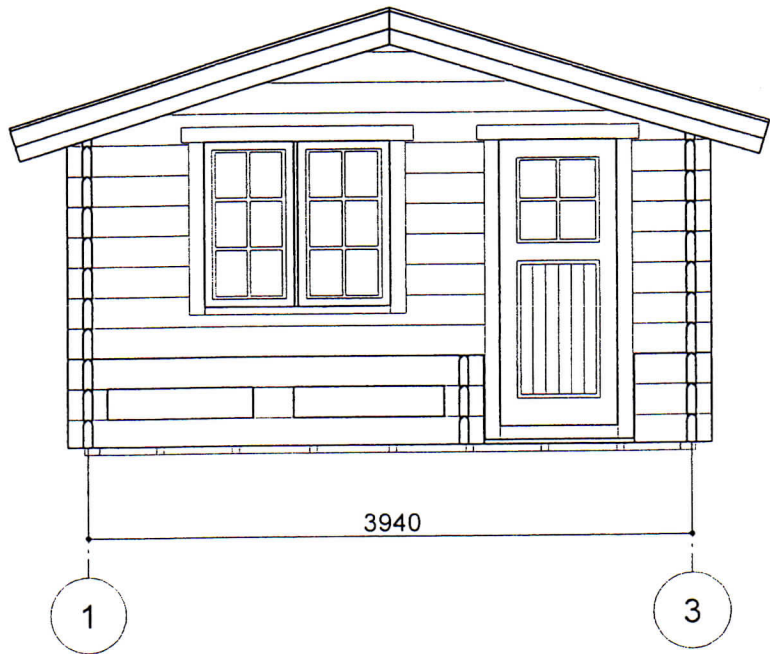

Reykjavík 22/10/04
A. Magnússon T. Stendall

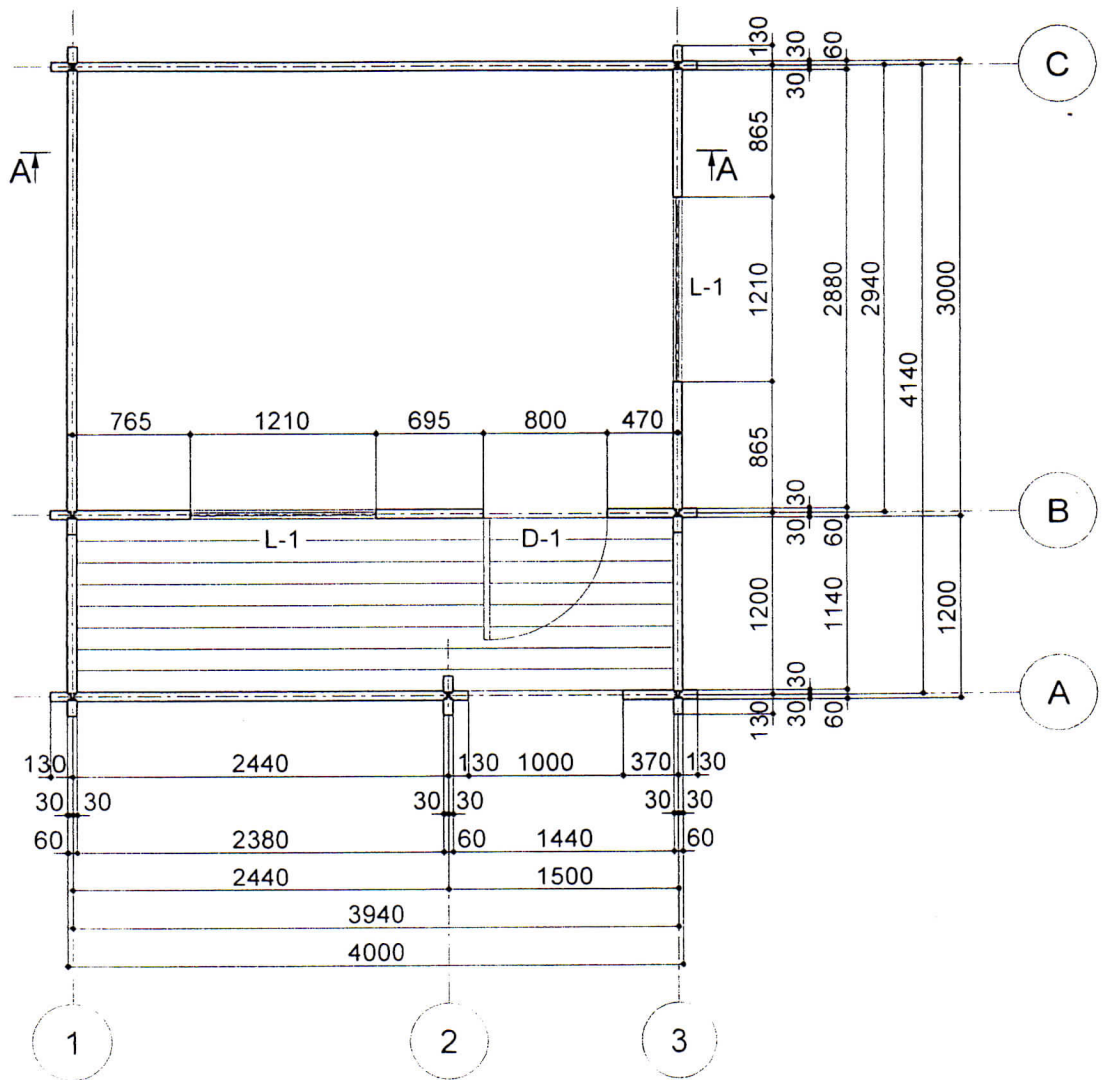

Reykjavík 22/10 04
 Arngrímur Björnsson