
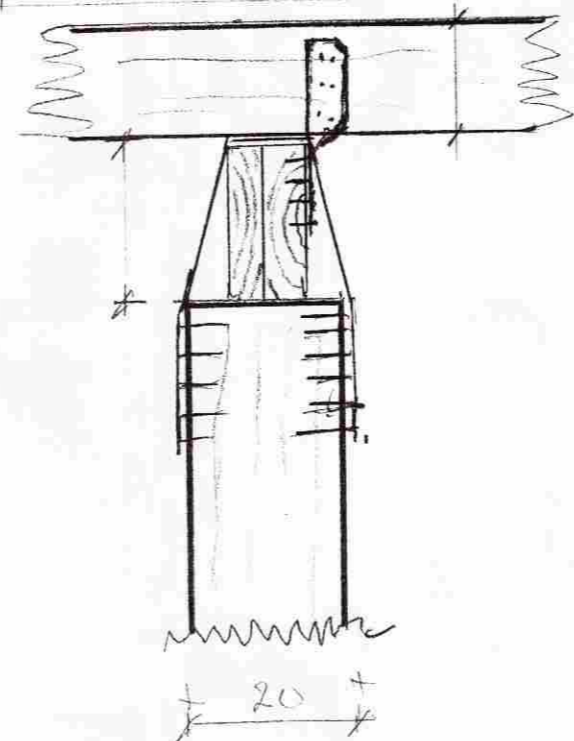


MÓTTEKID
 26 AUG. 2009
[Signature]
 Byggingafulltrúi uppsv. Árnassýslu og Flóahfr.

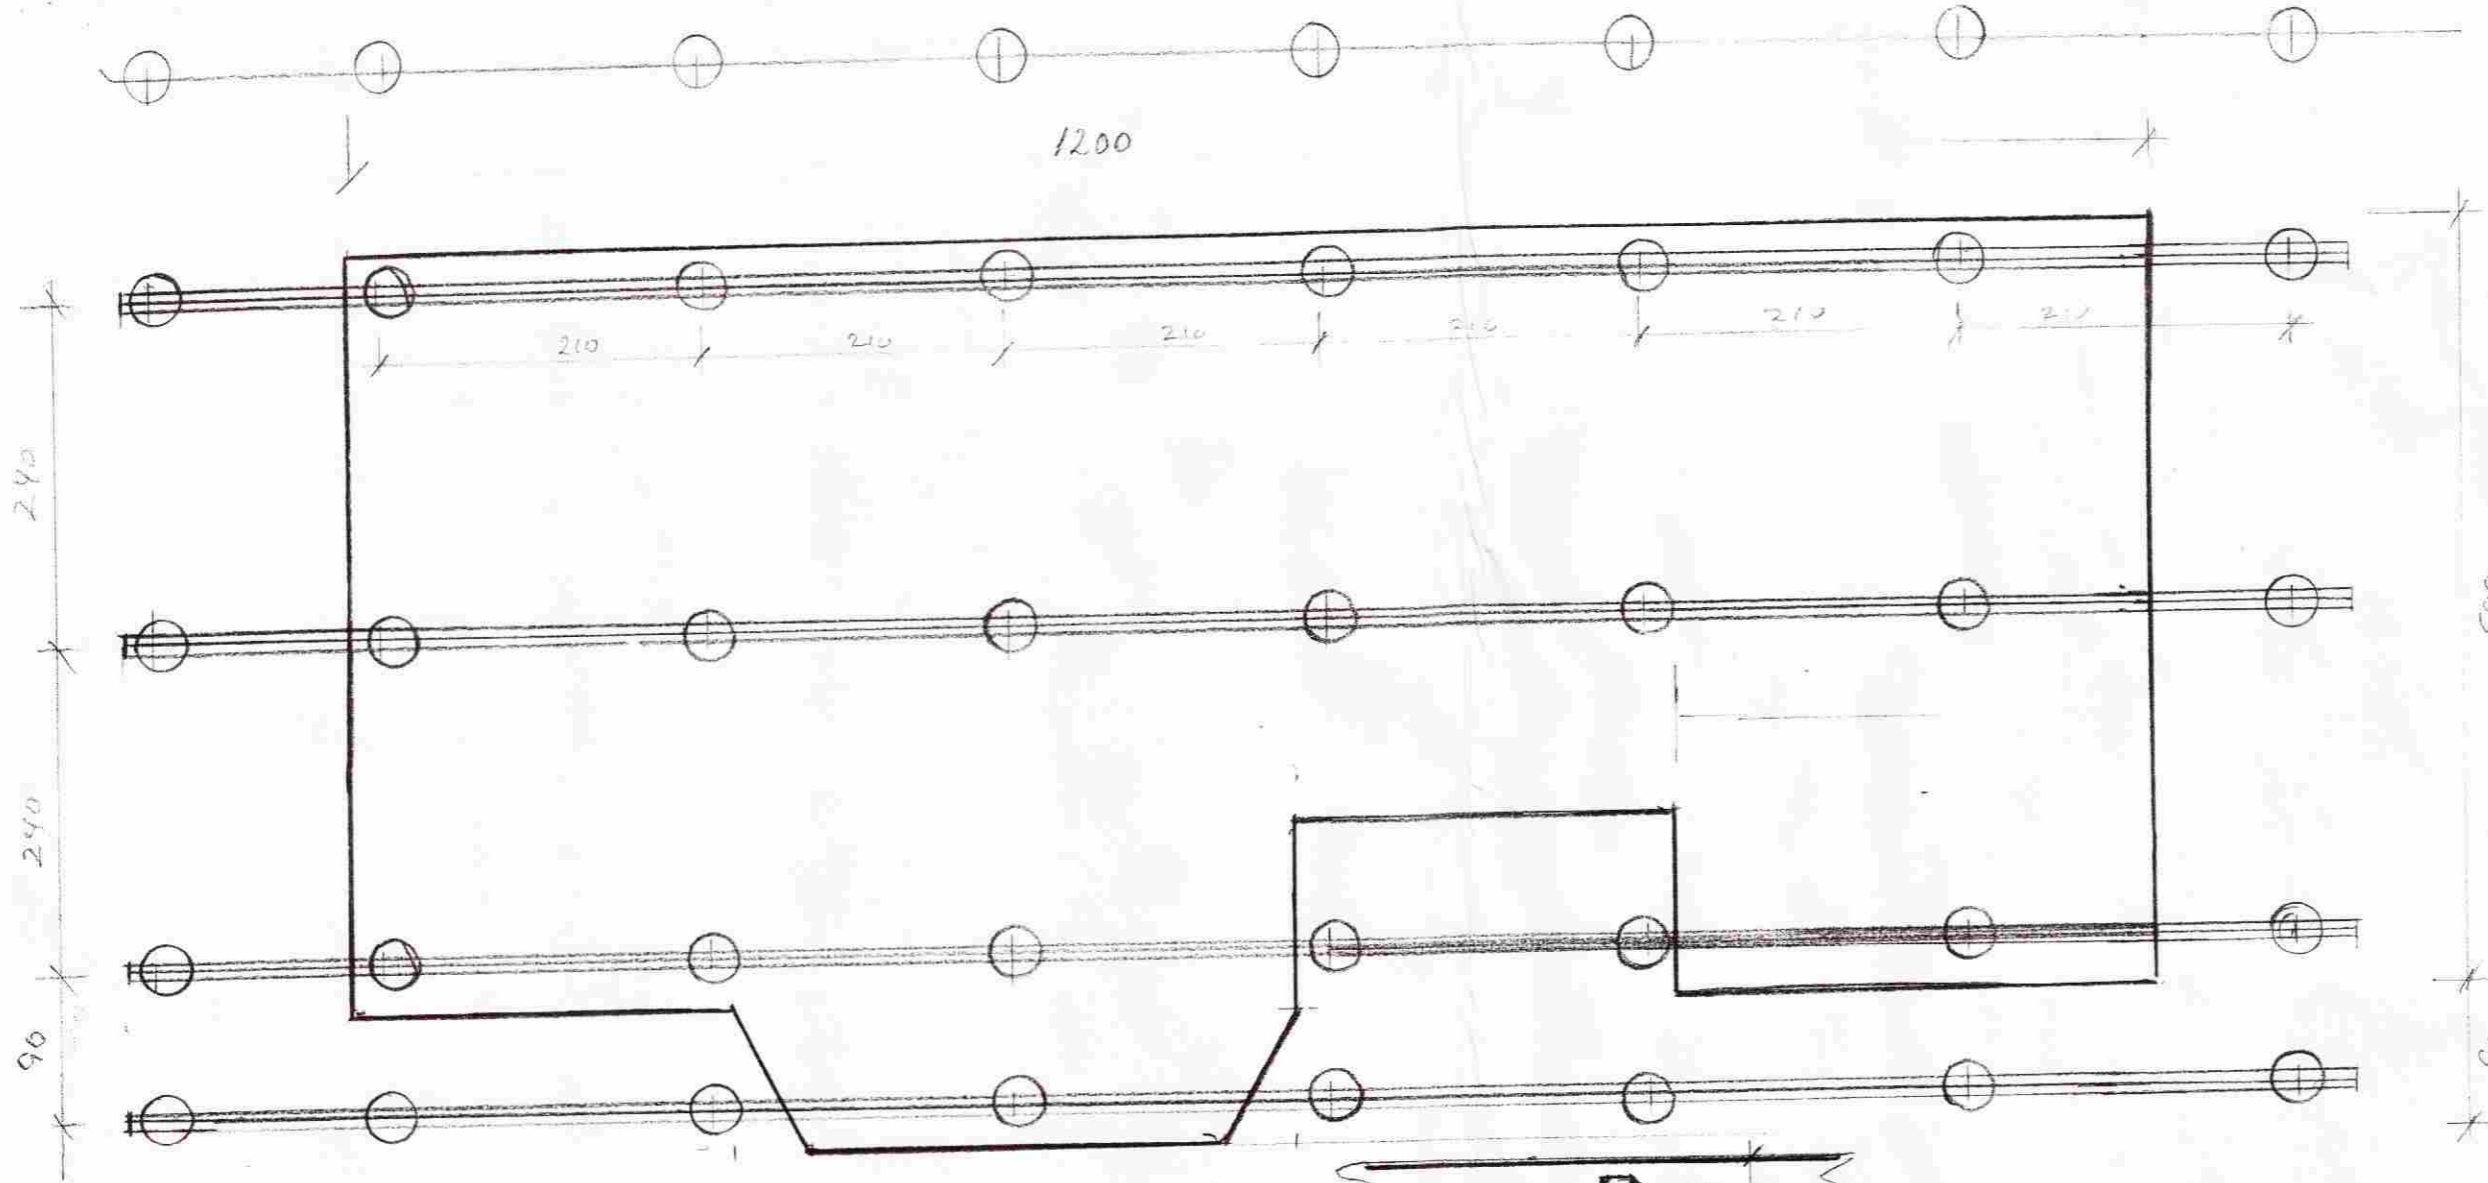

INGIMAR J. ÞORVALDSSON
 SUMARHÚS ÚTEY II
 LÖB 168222
 TEIKN *Ingimar Þorvaldsson*
 KT. 030759-2069