


Gölg þóris

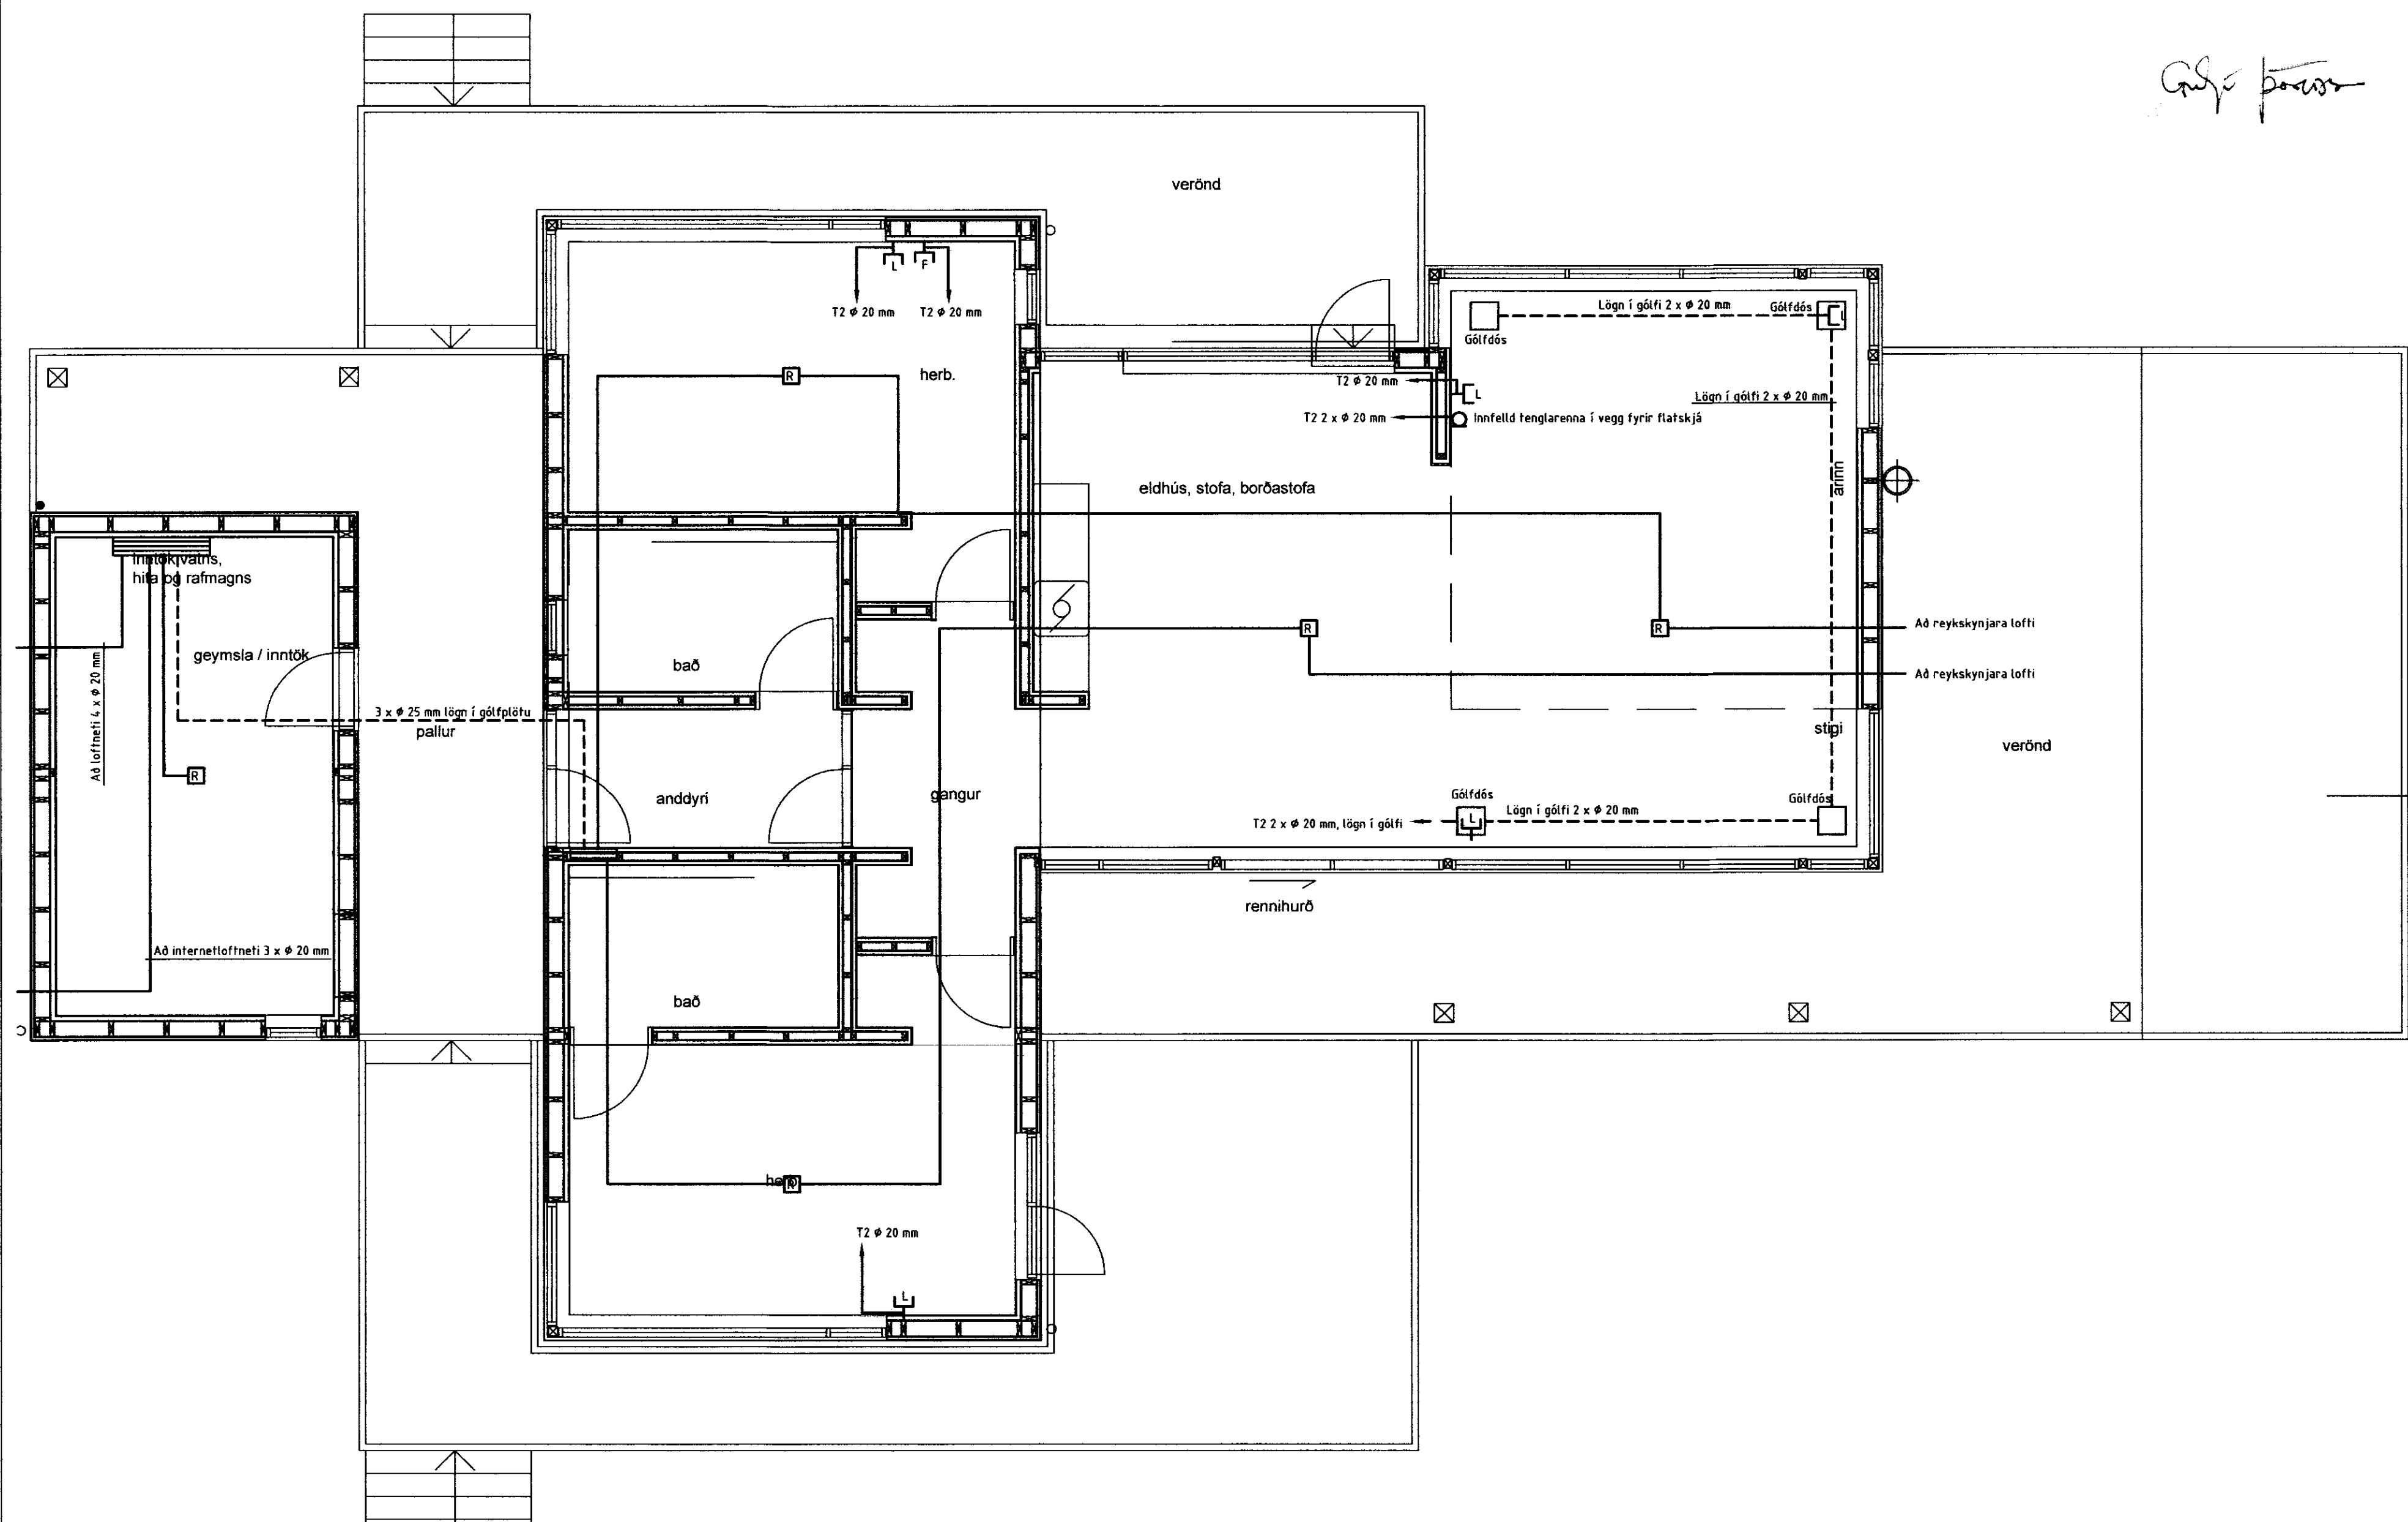

RAFLAGNATEIKNINGAR
ÞÓR STEFÁNSSON RAFMAGNSIÐNFRÆÐINGUR
EYRAVEGI 32 SELFOSSI SÍMAR 482 3480 & 897 8718
NETFANG: rafteikn@selfoss.is FAX 482 3366



| | | | | | |
|---------|----------------------------|------|-------|-------------|---|
| SLÖÐ | D:\VERK\SUMARHUS\VESTREY 3 | | | TÖLVUNAFN | PLOTT DAGSETNING |
| TEIKNAD | Þór | ÚTG | | KENNITALA | Þór Stefánsson, Rafteikn 5.2009 17:33 Rafteikn-1467.dwg |
| YFIRF | Þór | DAGS | 04 09 | 211261-3749 | |
| DAGS | Apríl 09 | NAFN | Þór | SAMPYKKT | <i>Þór Stefánsson</i> |

VERKHETTIL Vesturey 3, Útey Laugardal
VERKHUTL Smáspennulagnir

KVARDI 1:50
BLAÐ 4 af 5
VERKNUMER: 1467-2009-003
ÚTPRENTAD: 25.5.2009 21:42:39
SÍÐAST VISTAD: 25.5.2009 20:33:58