


Samþykkt
 27 MARS 2007
Hilmar Þinnar
 Byggingarfulltrúi uppsveita Arnessýslu

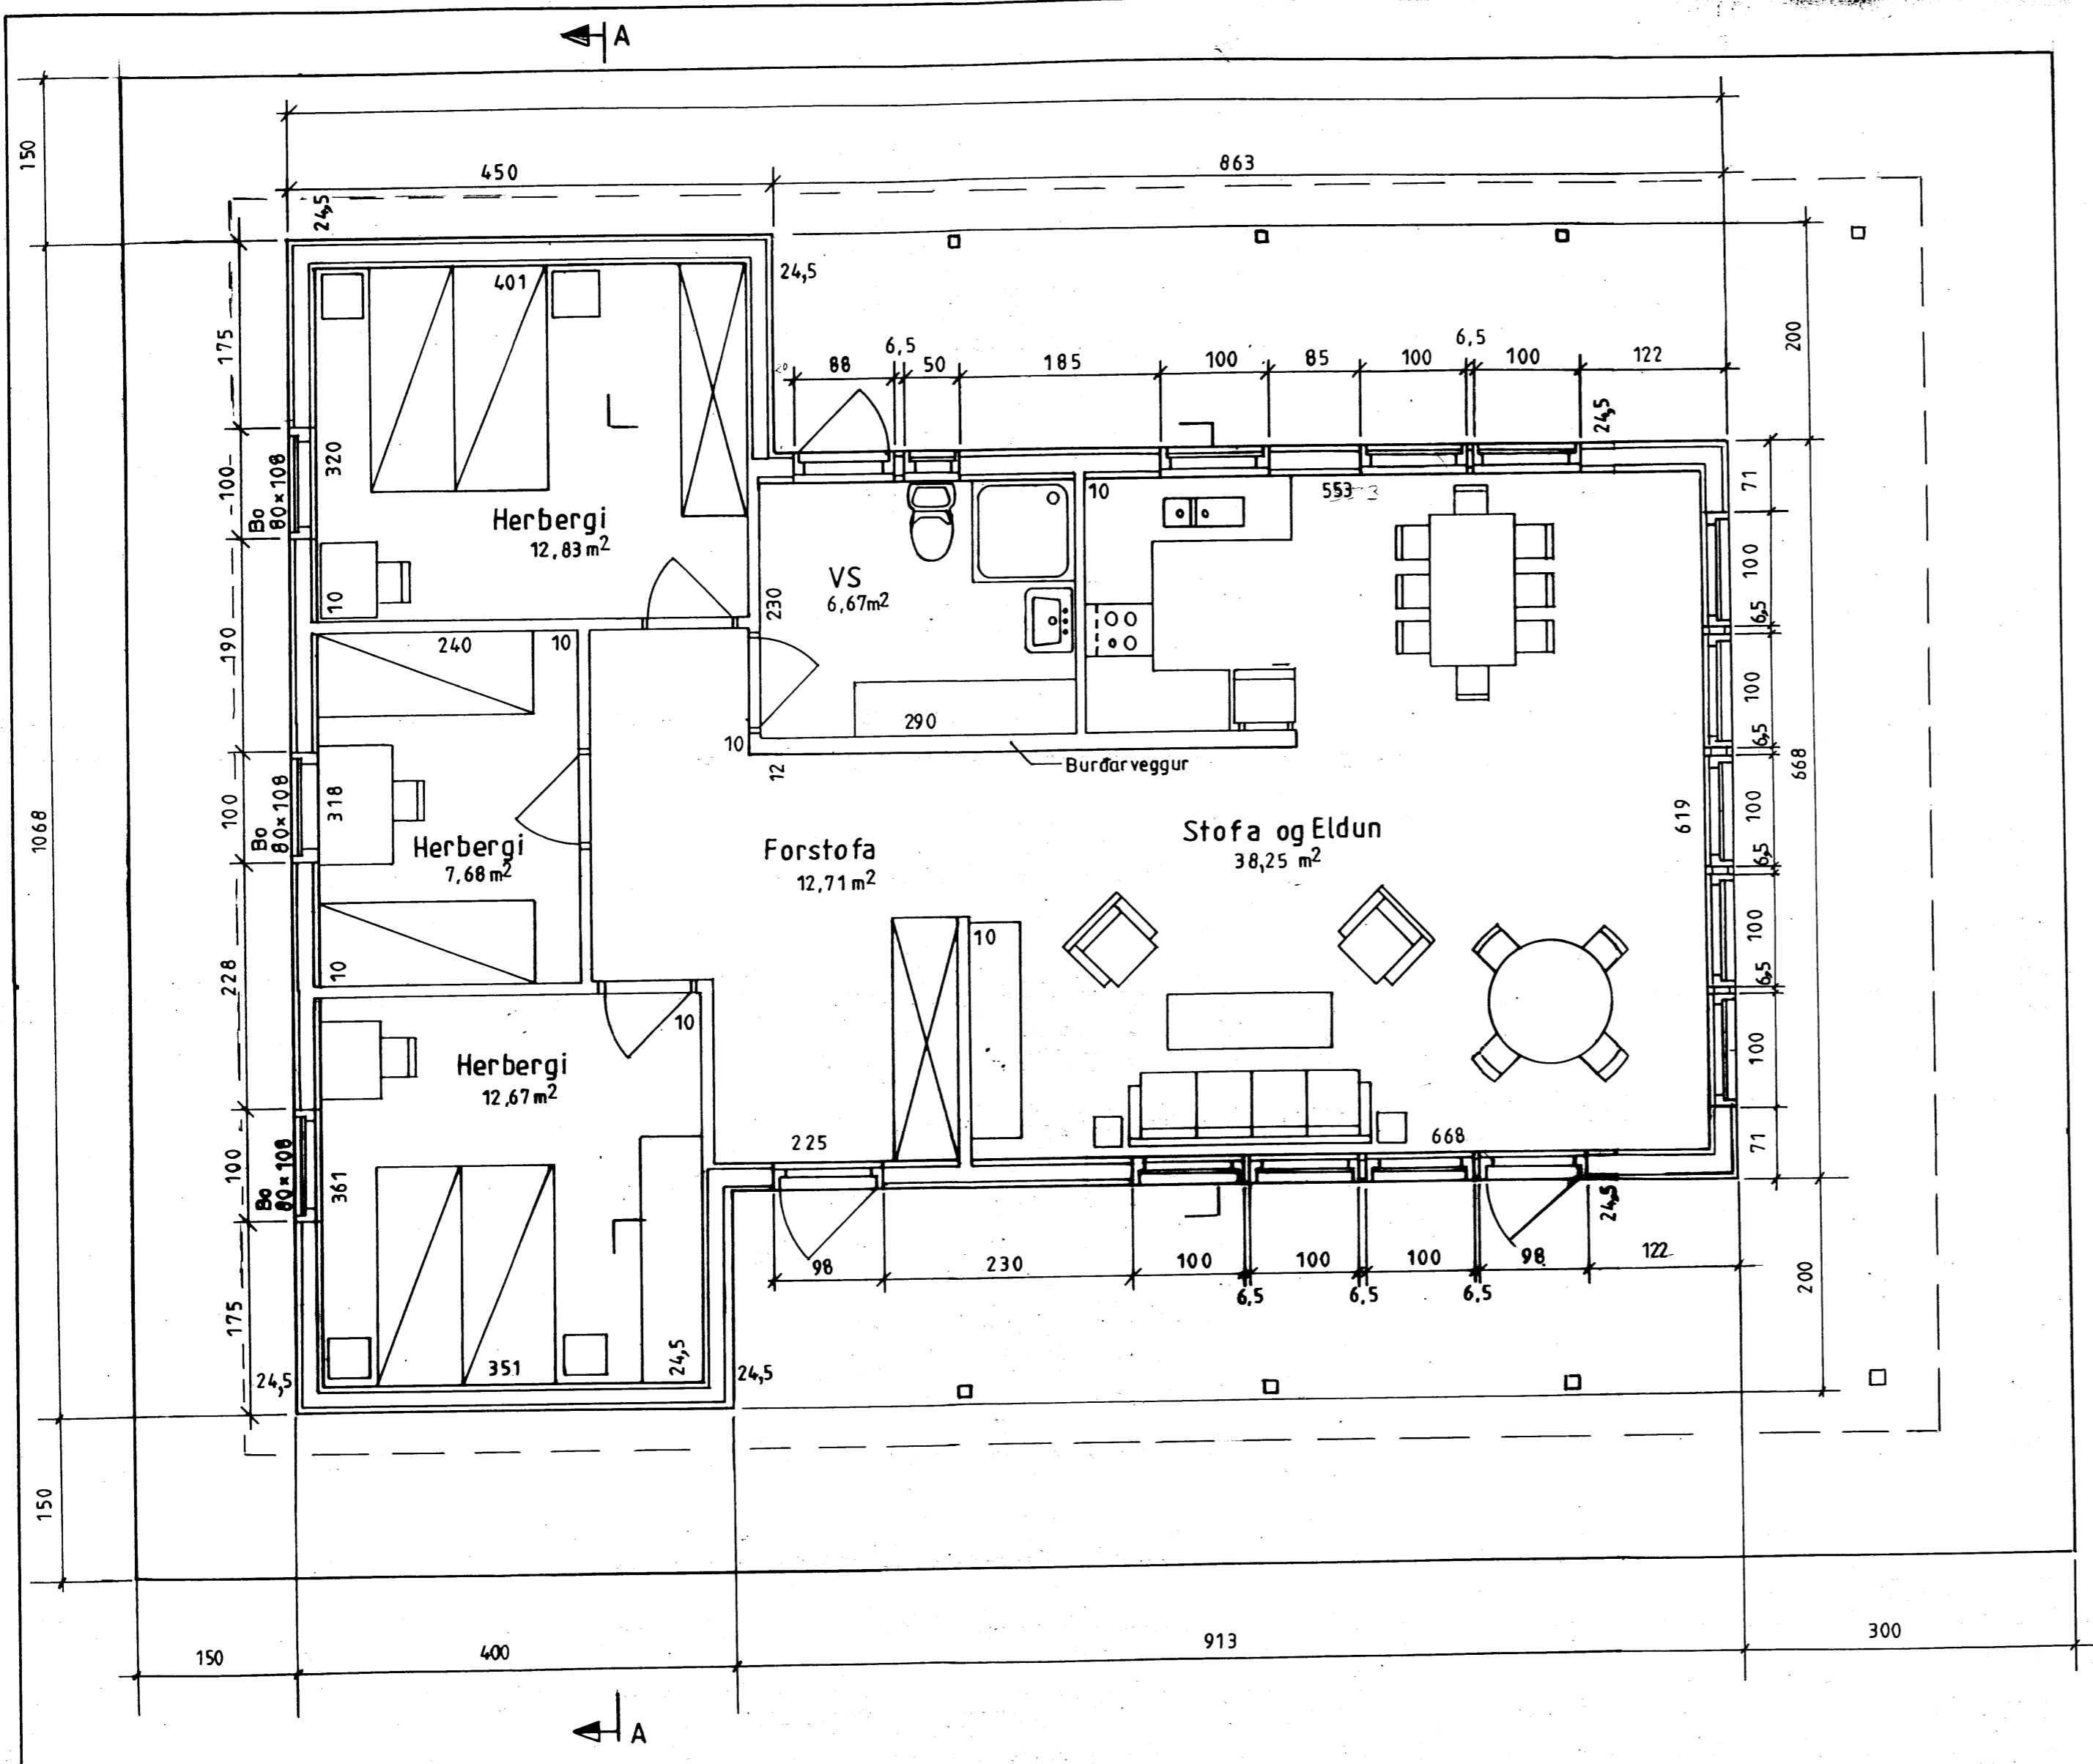

Ath.: flatarmál húss 104, m²

| | | |
|-----------------|--|-------------------------------|
| Mkv: 1:50 | Sumarhús í landi, Midfells' 8721 Bláskógarbyggð 'Arness. | TEIKNIVANGUR |
| Dags: mars. '07 | Löd nr.22 við V-götu stærð 5000 m ² | 270733-2559 |
| Nr. 115-03 B | Eigandi: Gunnar Örn Gudmundsson kt. 261175-2909 | <i>Jón Þinnar</i> 201032-4829 |
| | Grunnmynd. | |