


| | | | | | | | | | | | | |
|-------|------|-----|------|-----|------|-----|-----|------|------|-----|------|------|
| 20300 | | | | | | | | | | | | |
| 3000 | 8890 | | 8410 | | | | | | | | | |
| 900 | 1200 | 900 | 4145 | 600 | 4145 | 100 | 600 | 1700 | 1800 | 500 | 1800 | 1910 |

| | | | | | | | | | | | | | | | | | | | |
|-------|------|------|------|-----|------|-----|------|------|------|------|------|------|------|-----|------|------|------|------|-----|
| 12000 | 3680 | 1250 | 1060 | 600 | 1035 | | | | | | | | | | | | | | |
| 8890 | 2400 | 3245 | 100 | 900 | 200 | 600 | 1325 | 1250 | 1325 | 1250 | 1775 | 1800 | 1380 | 900 | 1200 | 2000 | 1250 | 1495 | |

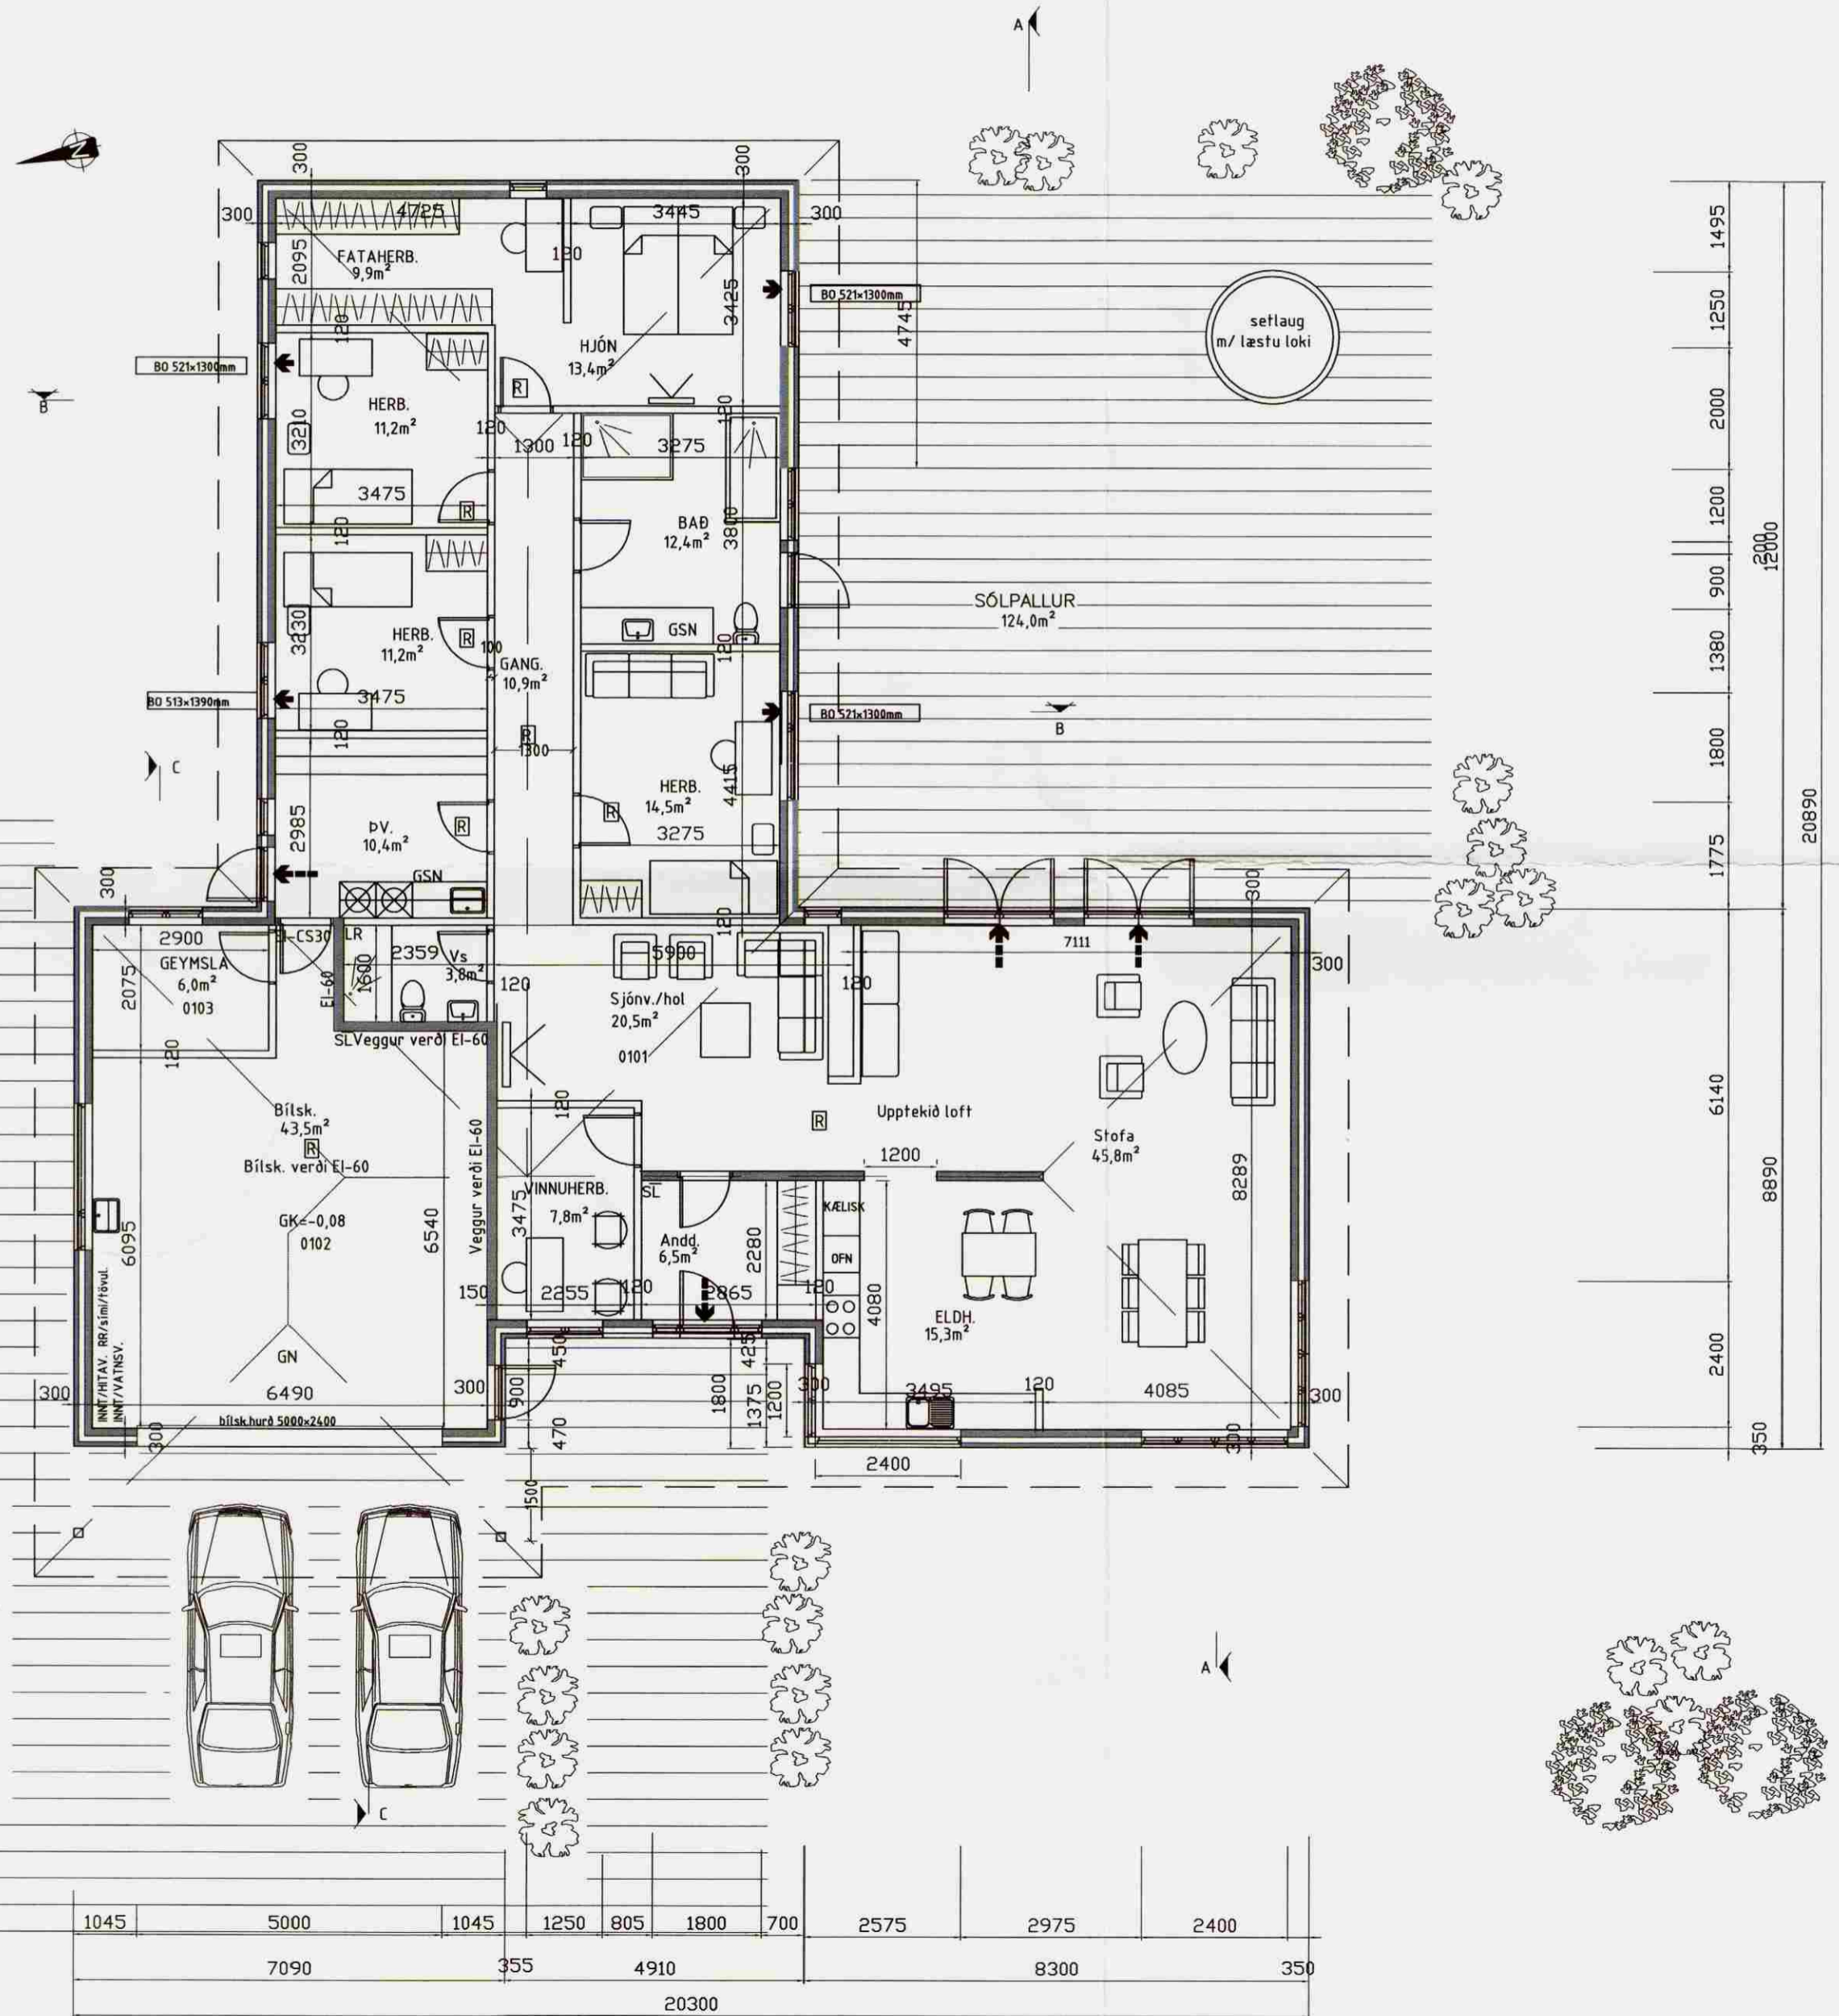

Samþykkt
24 JUNI 2008
Stefn Kjartan
Byggingarfulltrúi uppveita Árnessýslu

- TÁKN Á TEIKNINGUM:
- ☐ Reykskynjari
 - SL Stökkvitæki
 - BO Björgunarop
 - LR Loftrösing
 - GK Gólfkötur
 - GN Gólfniðurfall
 - GSN Niðurfall m/ gegnumstreymi
 - R,R Rafmagnstafla
 - 01.01.01 Matshluta og noteininganúmer
 - Rýmingarátt björgunaropa
 - Rýmingarleið
 - Kótur á sniðum
- K=25.98

es TEIKNISTOFAN SUDURLANDSBRAUT 48
S: 588-7344 FAX: 588-7343
NETFANG: kastor@simnet.is

STEKKHOLT -LAND 2 HRAUNGERÐISHR

GRUNNMYND MVF: 1:100

_____ MVF:

_____ MVF:

| | |
|------------------------|--------------------------------|
| HANNAÐ: KJARTAN | TEIKNAD: KJARTAN |
| VERKUNUMER: 0811-07 | SKOÐARNAFN: SREKKJARHOLT 2.dwg |
| DAGSETNING: 04.04.2008 | TEIKNING NÚMÉR: A-03 |

121065-5809