


VALLÁRVEGUR LÓÐ NR. 5

Sampykkt
30 JULI 2008
Ólafur Þorvaldsson
Byggingarvultrúi uppsýrita Ámessýslu

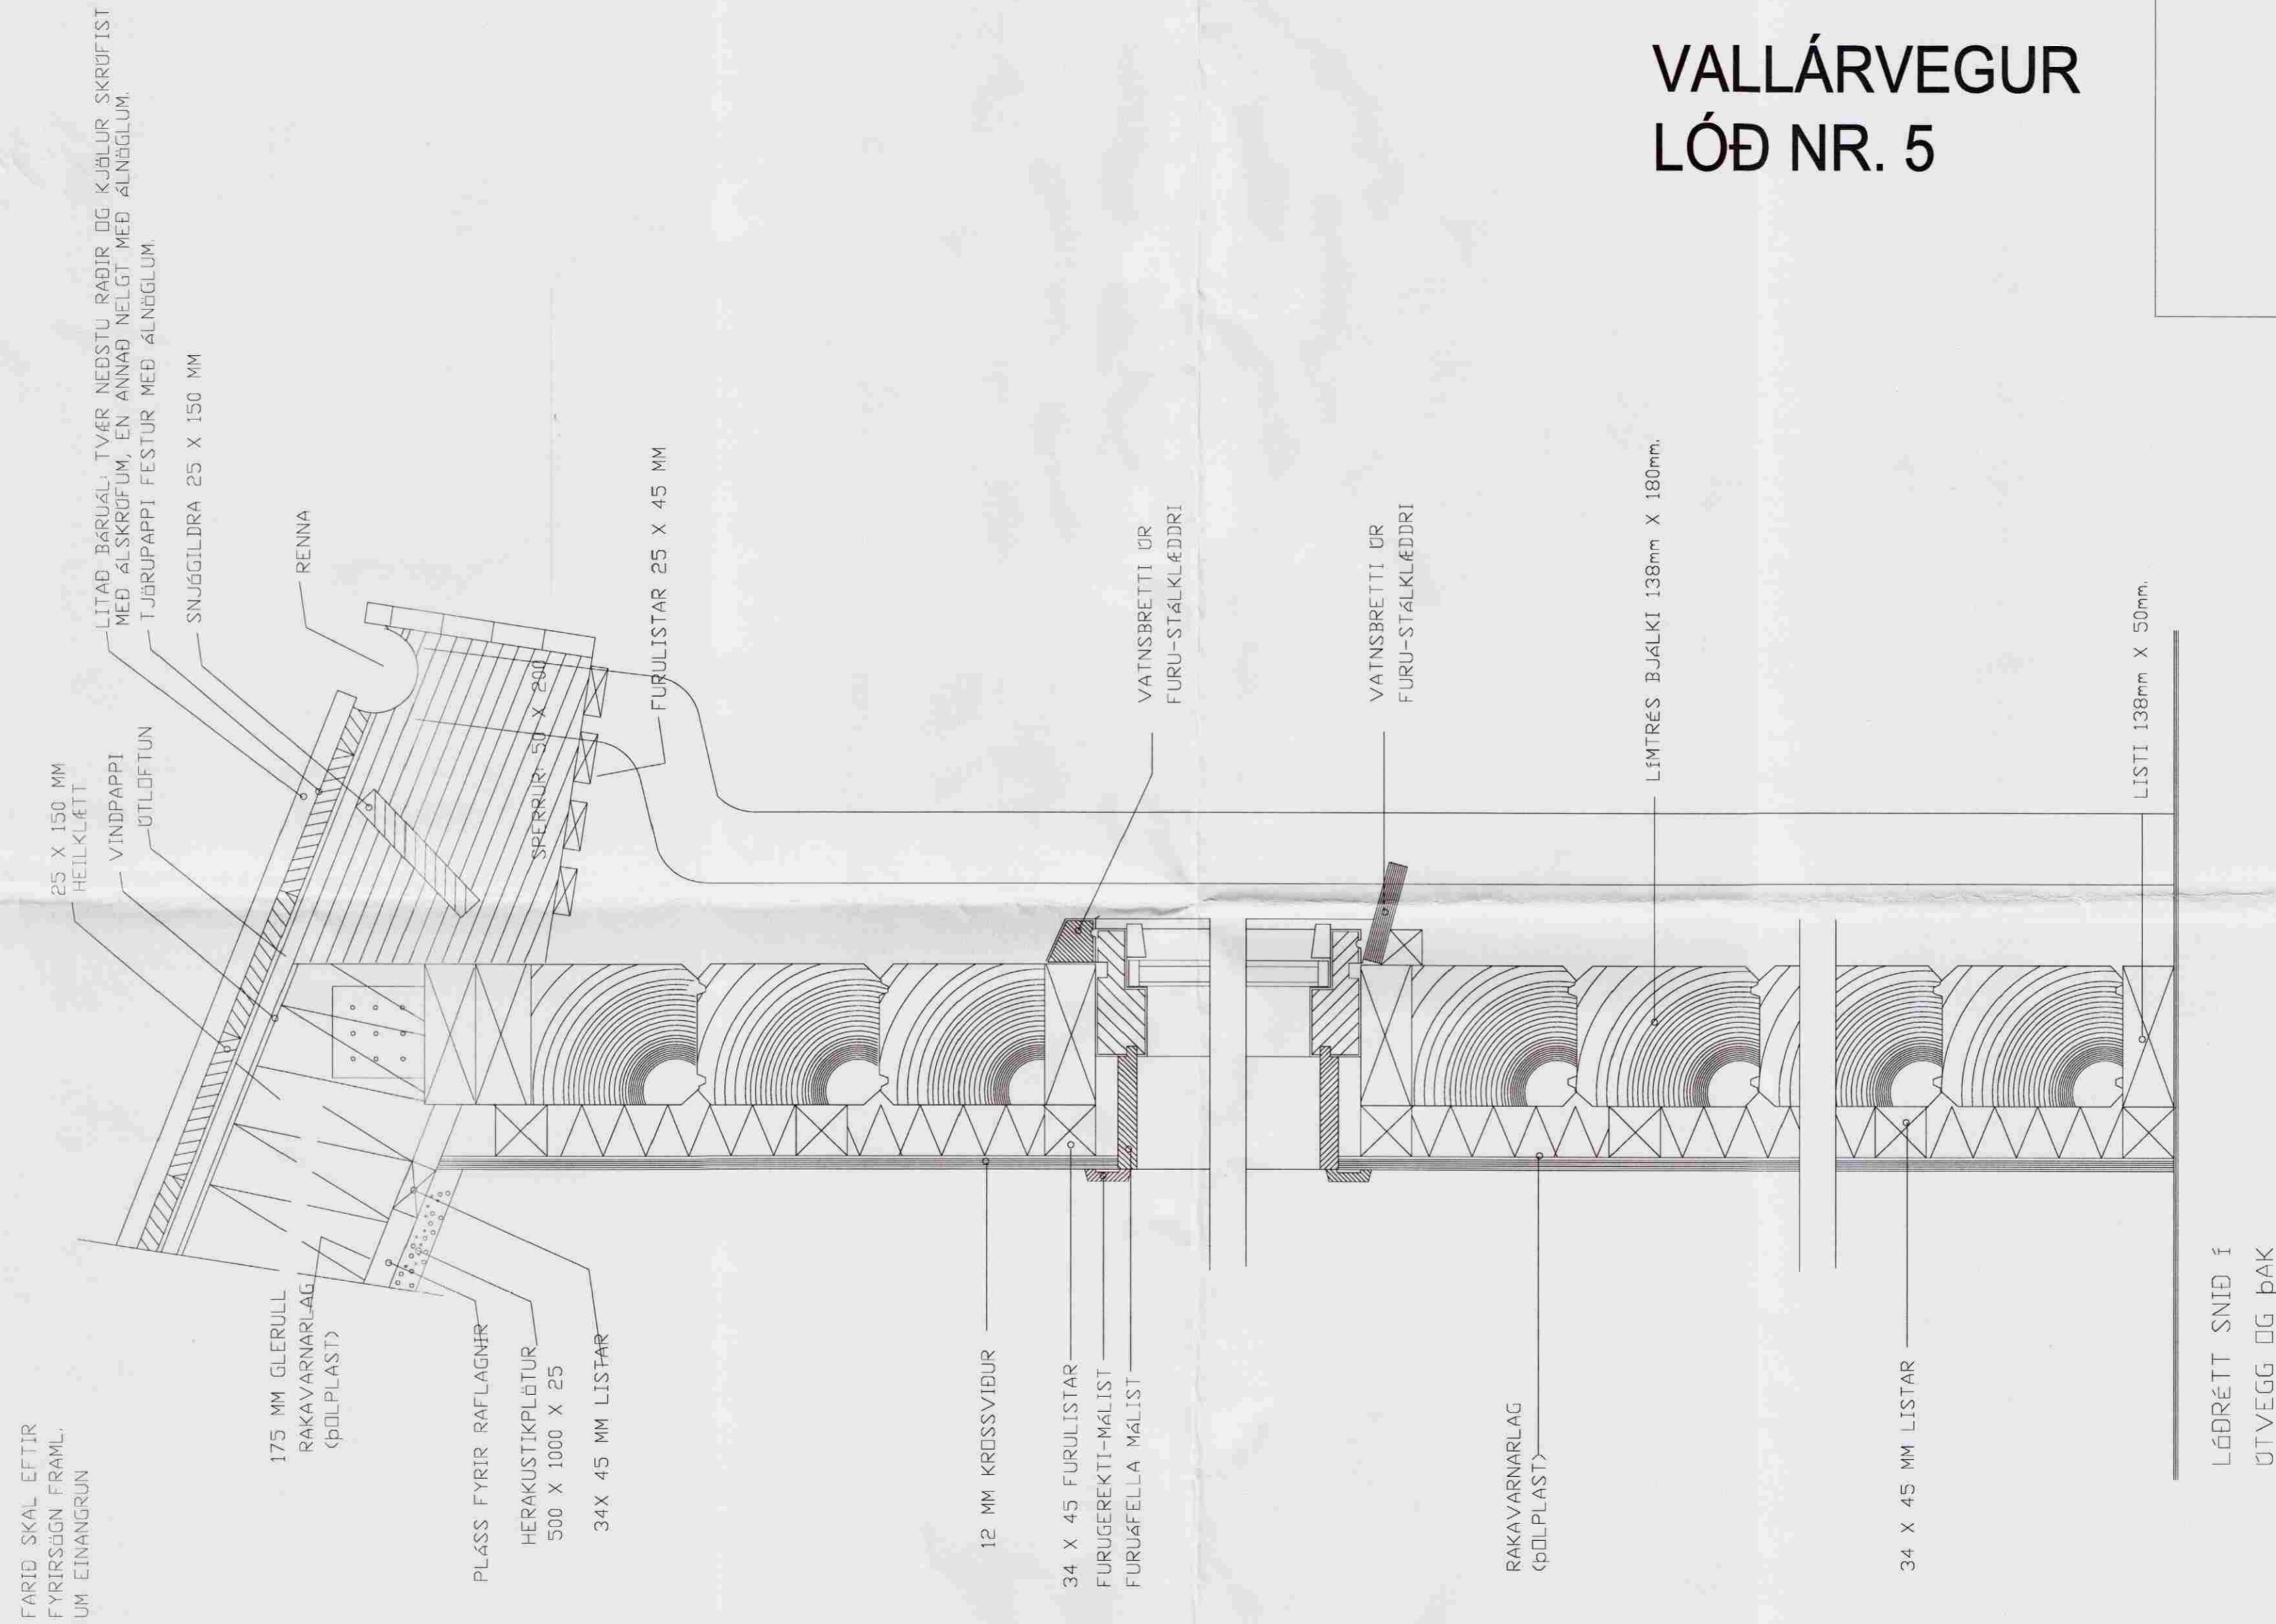

FARID SKAL EFTIR
FYRIRSÖGN FRAML.
UM EINANGRUN

DAGS:	BREYTING:	SAMP:
A		
B		
C		
D		
E		
F		
G		

VERKEFNI: VALLÁRVEGUR 5 BLÁSKÓGABYGGÐ	ARKITEKTASTOFAN AUSTURVÖLLUR HÁTEIGSVEGUR 3 105 REYKJAVÍK arkaust@mmedia.is FAX: 552 2610		
TEIKNING: SNID Í ÞAKKANT OG VEGG	BJARNI MARTEINSSON ARKITEKT F.A.I s: 552 2565 Kf: 301242-2129	KRISTJÁN BJARNASON BYGG.FR.BFÍ s: 696-6930 Kf: 120369-5479	KJARTAN JÓNSSON INNANH.ARK. s: 552 8660 Kf: 250146-2139
DAGS/TEIKNAD: 08.07.08 / KB			
SIGN: <i>[Signature]</i>	BREYTING:	MÆLIKV: 1:5	VERK NR: TEIKN NR: B-1