



Skipulags- og byggingarfulltrúi Úppsveita b.s.
Yfirfarið
 28. nóv. 2016
Þórunn Þórunn
 Byggingarfulltrúi

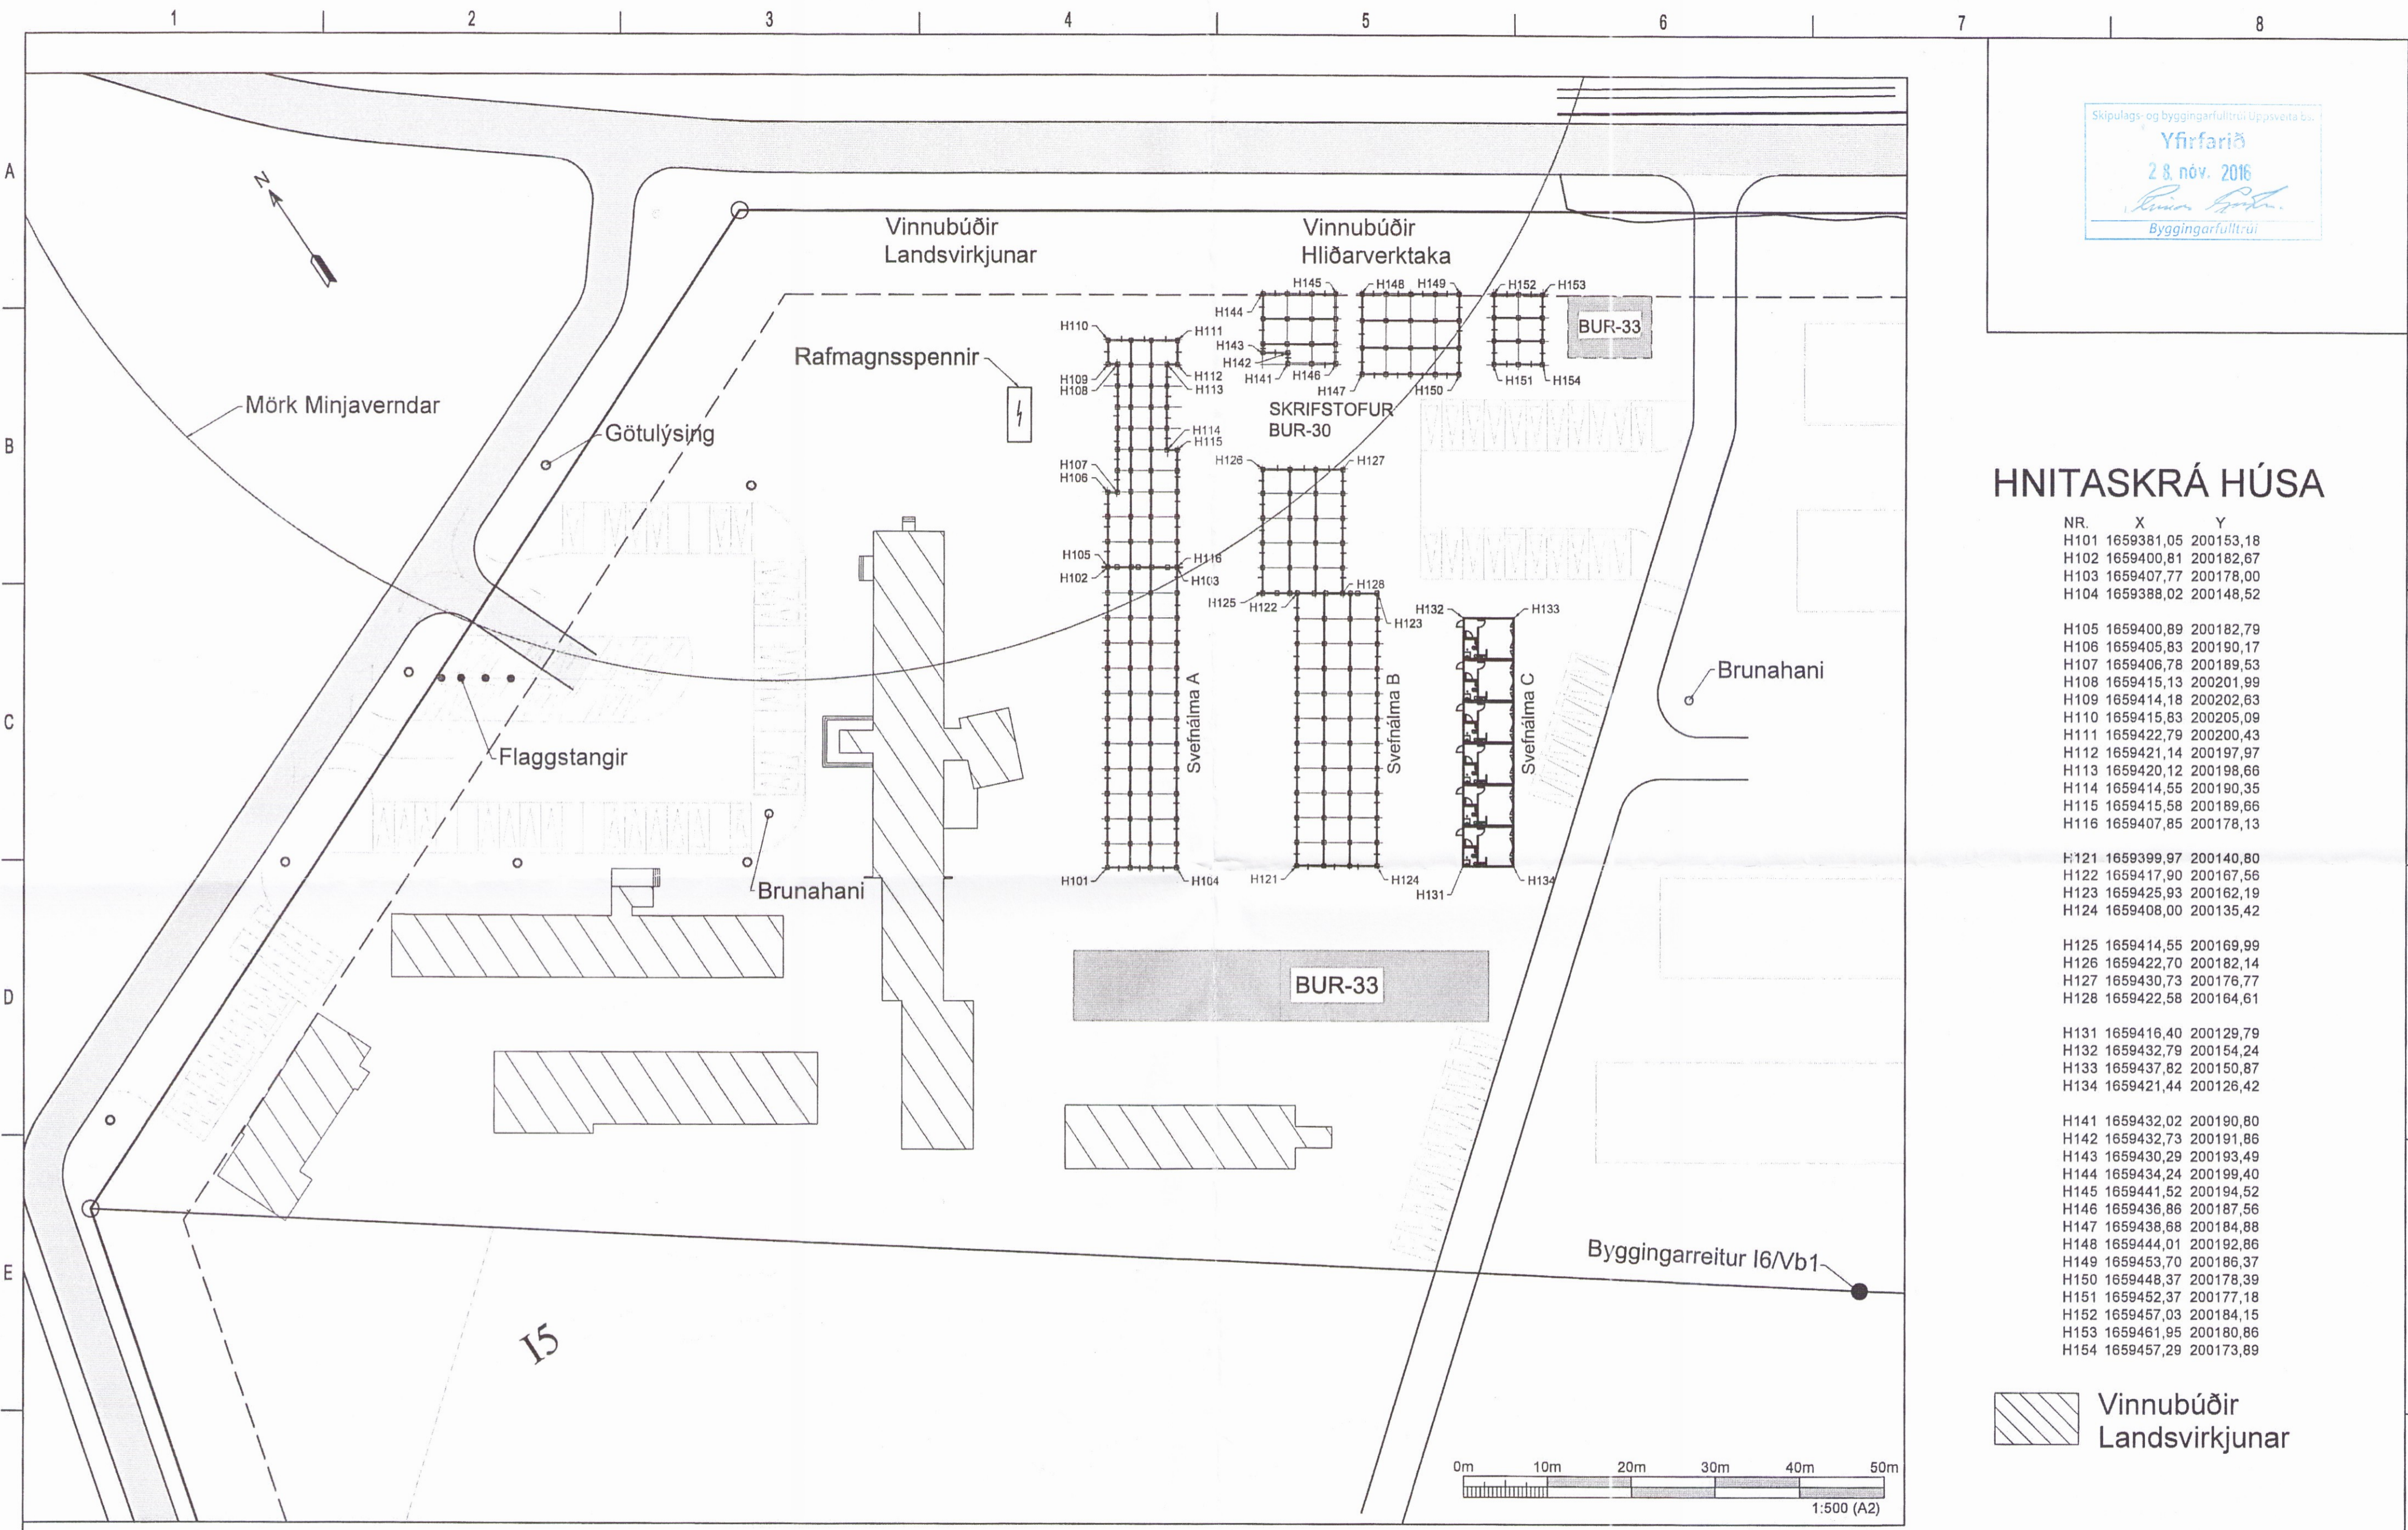

HNITASKRÁ HÚSA

NR.	X	Y
H101	1659381,05	200153,18
H102	1659400,81	200182,67
H103	1659407,77	200178,00
H104	1659388,02	200148,52
H105	1659400,89	200182,79
H106	1659405,83	200190,17
H107	1659406,78	200189,53
H108	1659415,13	200201,99
H109	1659414,18	200202,63
H110	1659415,83	200205,09
H111	1659422,79	200200,43
H112	1659421,14	200197,97
H113	1659420,12	200198,66
H114	1659414,55	200190,35
H115	1659415,58	200189,66
H116	1659407,85	200178,13
H121	1659399,97	200140,80
H122	1659417,90	200167,56
H123	1659425,93	200162,19
H124	1659408,00	200135,42
H125	1659414,55	200169,99
H126	1659422,70	200182,14
H127	1659430,73	200176,77
H128	1659422,58	200164,61
H131	1659416,40	200129,79
H132	1659432,79	200154,24
H133	1659437,82	200150,87
H134	1659421,44	200126,42
H141	1659432,02	200190,80
H142	1659432,73	200191,86
H143	1659430,29	200193,49
H144	1659434,24	200199,40
H145	1659441,52	200194,52
H146	1659436,86	200187,56
H147	1659438,68	200184,88
H148	1659444,01	200192,86
H149	1659453,70	200186,37
H150	1659448,37	200178,39
H151	1659452,37	200177,18
H152	1659457,03	200184,15
H153	1659461,95	200180,86
H154	1659457,29	200173,89

Vinnubúðir Landsvirkjunar

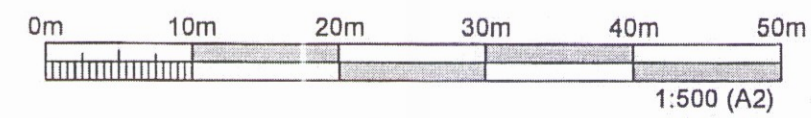

UTGAFA	BREYTING	DRÖGSETNING	GERT	SAMMYKT	UTGAFA	BREYTING	DRÖGSETNING	GERT	SAMMYKT	DRÖGSETNING	10.11.2016	ANDRITZ HYDRO GmbH	BURDARVIRKI:	PERU	SATI	STADUR	
											10.11.2016	ANDRITZ HYDRO GmbH	STADSETNING BURDARGRINDA	NUMER	+	+	
											BAR / RE	ANDRITZ HYDRO GmbH	HÆÐARLEGA LÓÐAR	NUMER	5.440.219	UTGAFA	LVK
											LAG	Stækkun BÚRFELLSVIRKJUNAR	Nesey ehf	NUMER	B110	UTGAFA	BLAD
											A2	Stækkun BÚRFELLSVIRKJUNAR	Nesey ehf	NUMER	B110	UTGAFA	BLAD
																01	HESTA BLAD

0149