


Upprunalegur höfundur:



Skýringar á táknum:

- SLT Síkkivtæki
- UT Útjós
- BSL Brunaslanga
- Reyklosun
- ◄ Stómstöð brunakarftis
- Brunahöflun
- E 60 Ekiavarmarkrafa hurða
- GN Gólfhúrtall
- LR Loftrest rými
- HL Handlaug

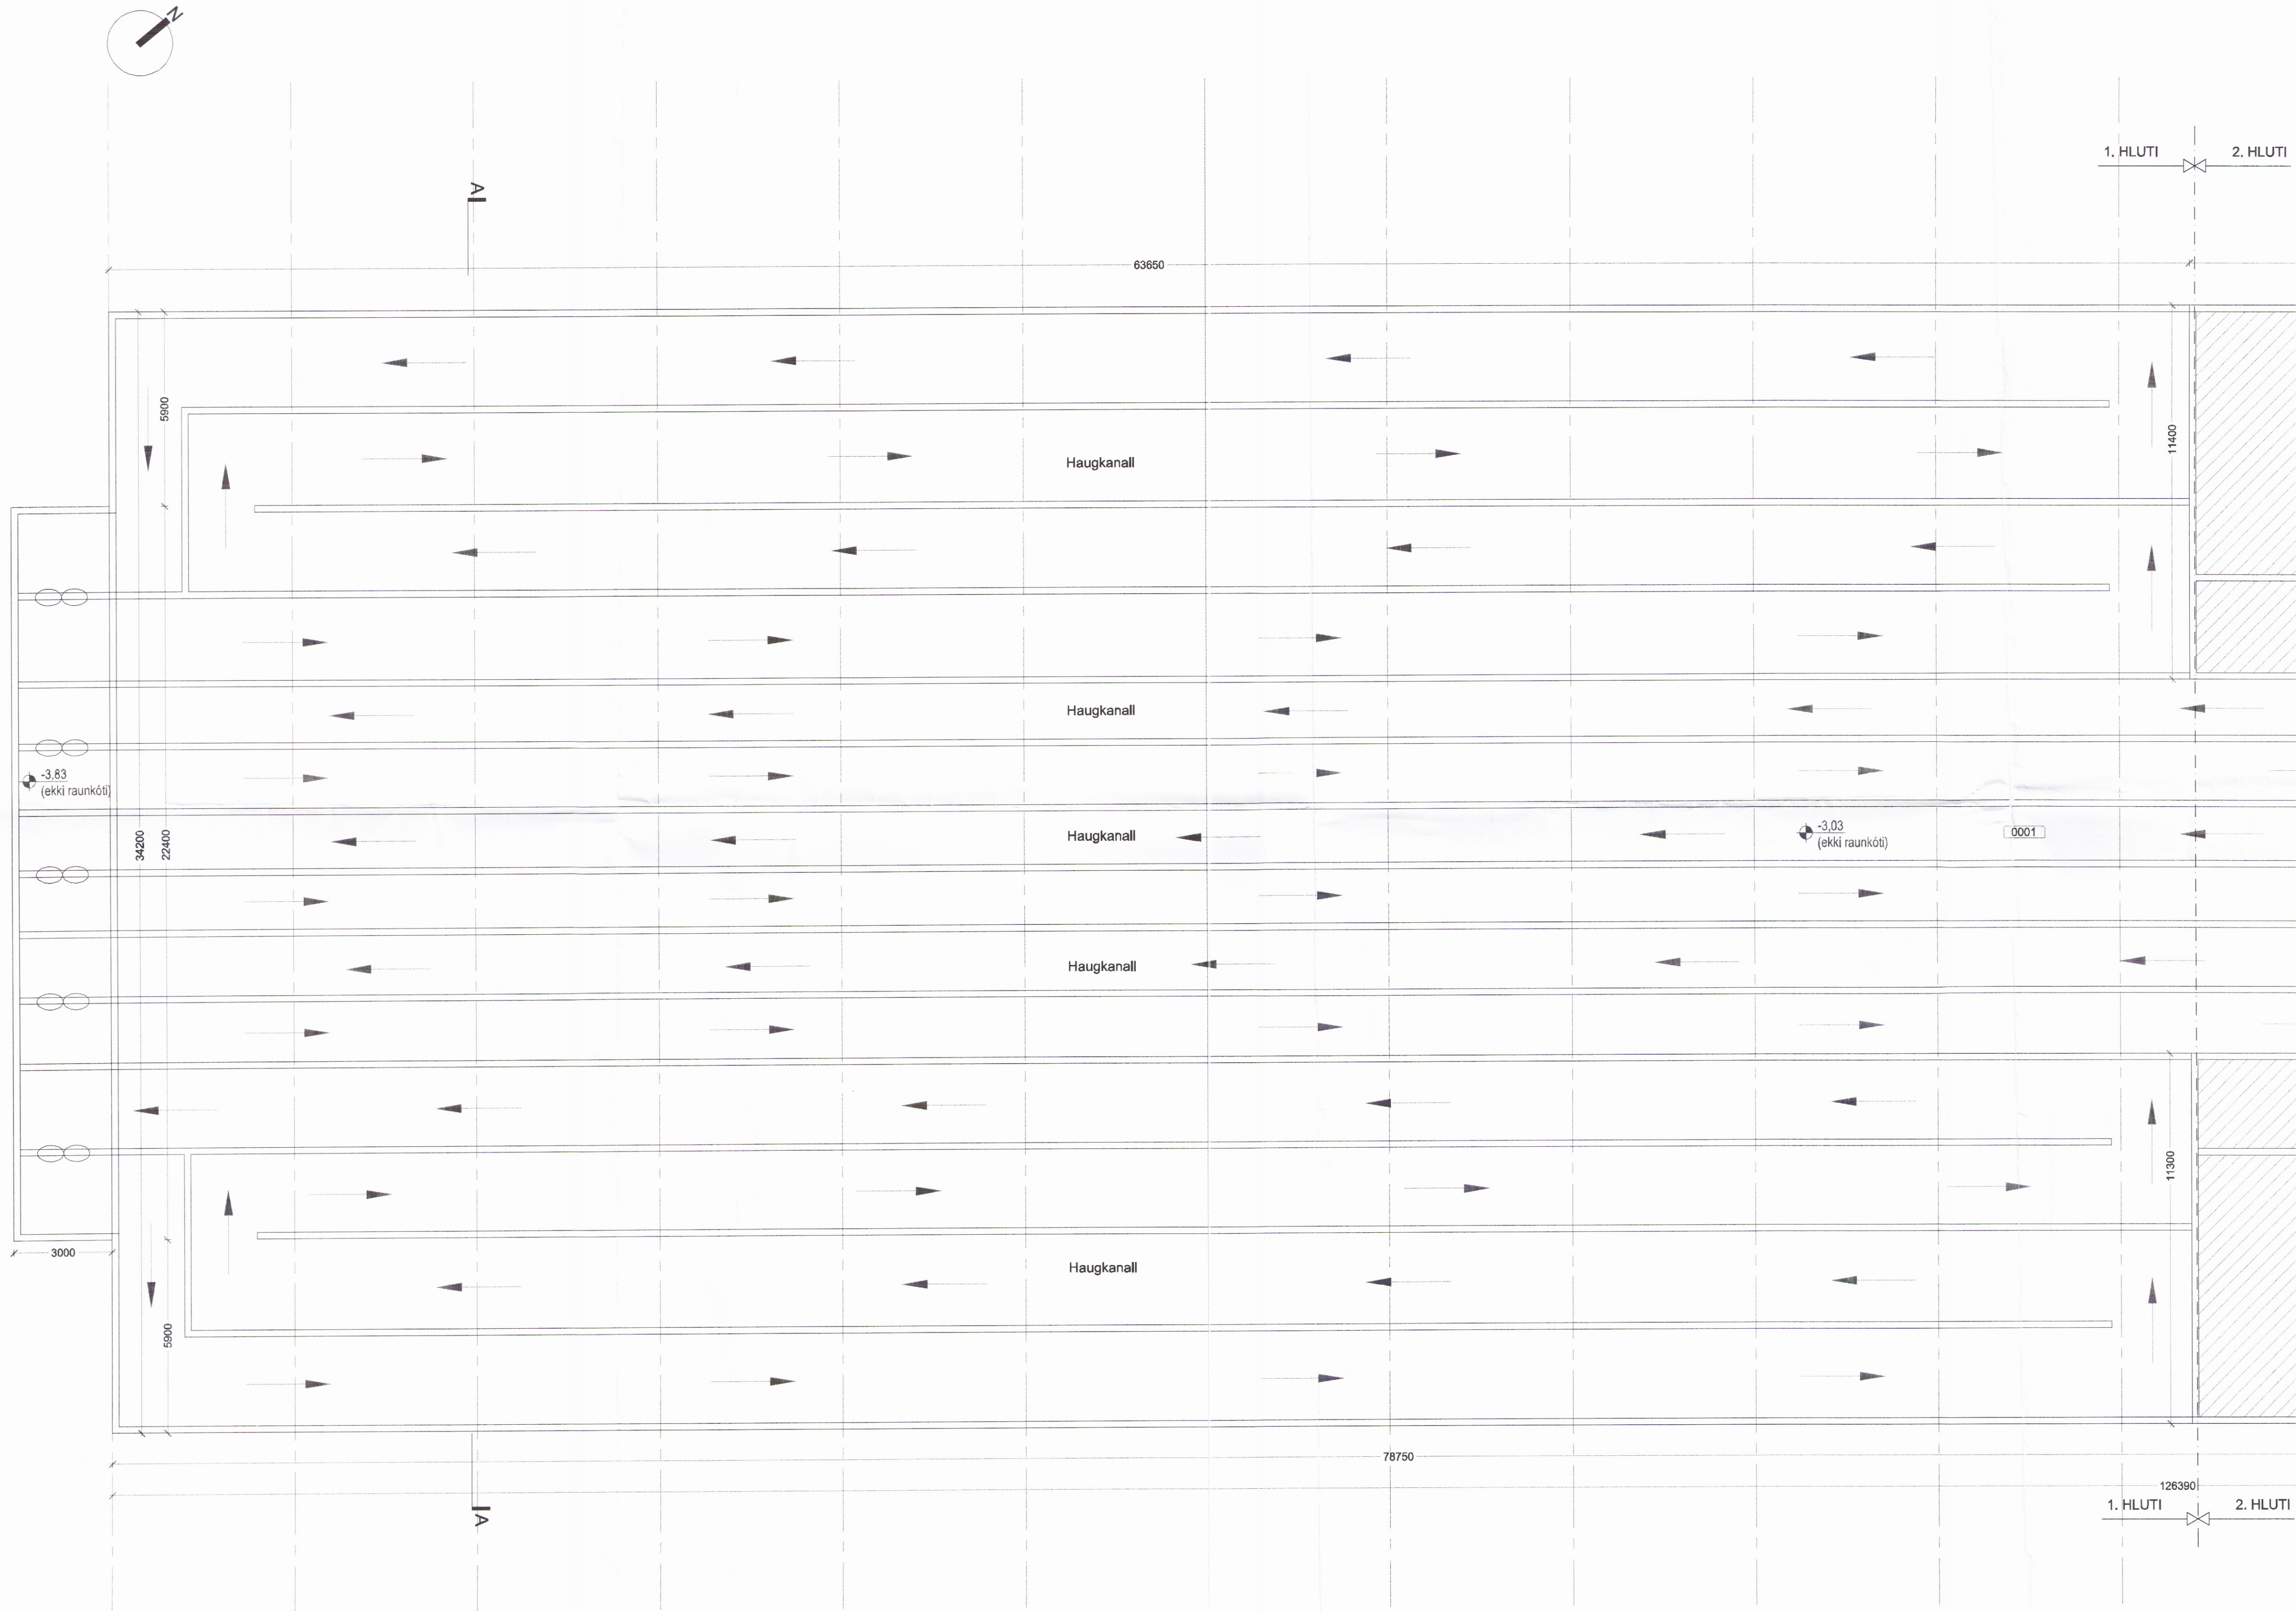

1	1. útgáfa aðaluppdráttar	28.08.2015	AEG	JSE
2	Úp. Skýring / Breyting			

Amar Bjarni Eiríksson

VERKGAUFIR / EIGANDI
FJÓS - GUNNBJARNARHOLT
 TEGUND VERKS

GUNNBJARNARHOLT
 GATASTADSETNING

ADALUPPDRA'TTUR

KJALLARI
 1. HLUTI

LANDNÚMER: 166549
 STADGR.: 8720-4-00025000
 MHL: ---
 MKV.: 1:100
 BLADSTÆRÐ: A1
 ÚTGÁFA DAGS: 28.08.2015
 TEIKNAR: AEG
 YFIRFARIR: JSE

1504 **304 - 1**
 VERKNR. RADNR. ÚTGÁFA



BATTERÍD | ARKITEKTAR
 Hvalayrarbraut 32 | 220 Hafnarfjörð | Sí: 54 54 700 | batterid@arkitekt.is | www.arkitekt.is

0900 7038