




2 Norður  
1 : 100

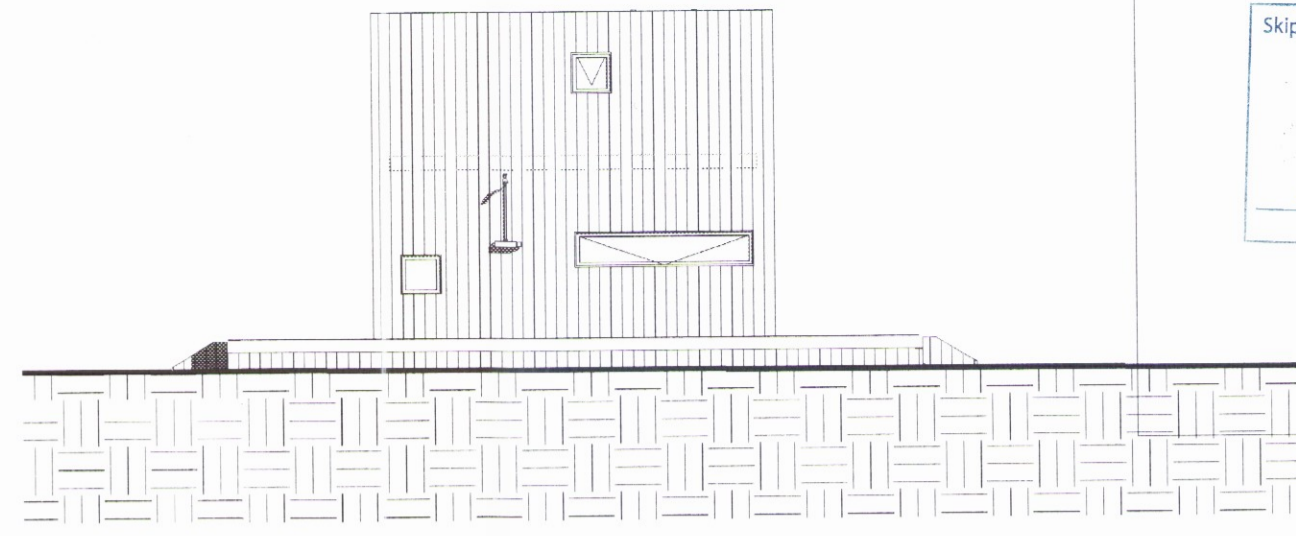

1 Austur  
1 : 100

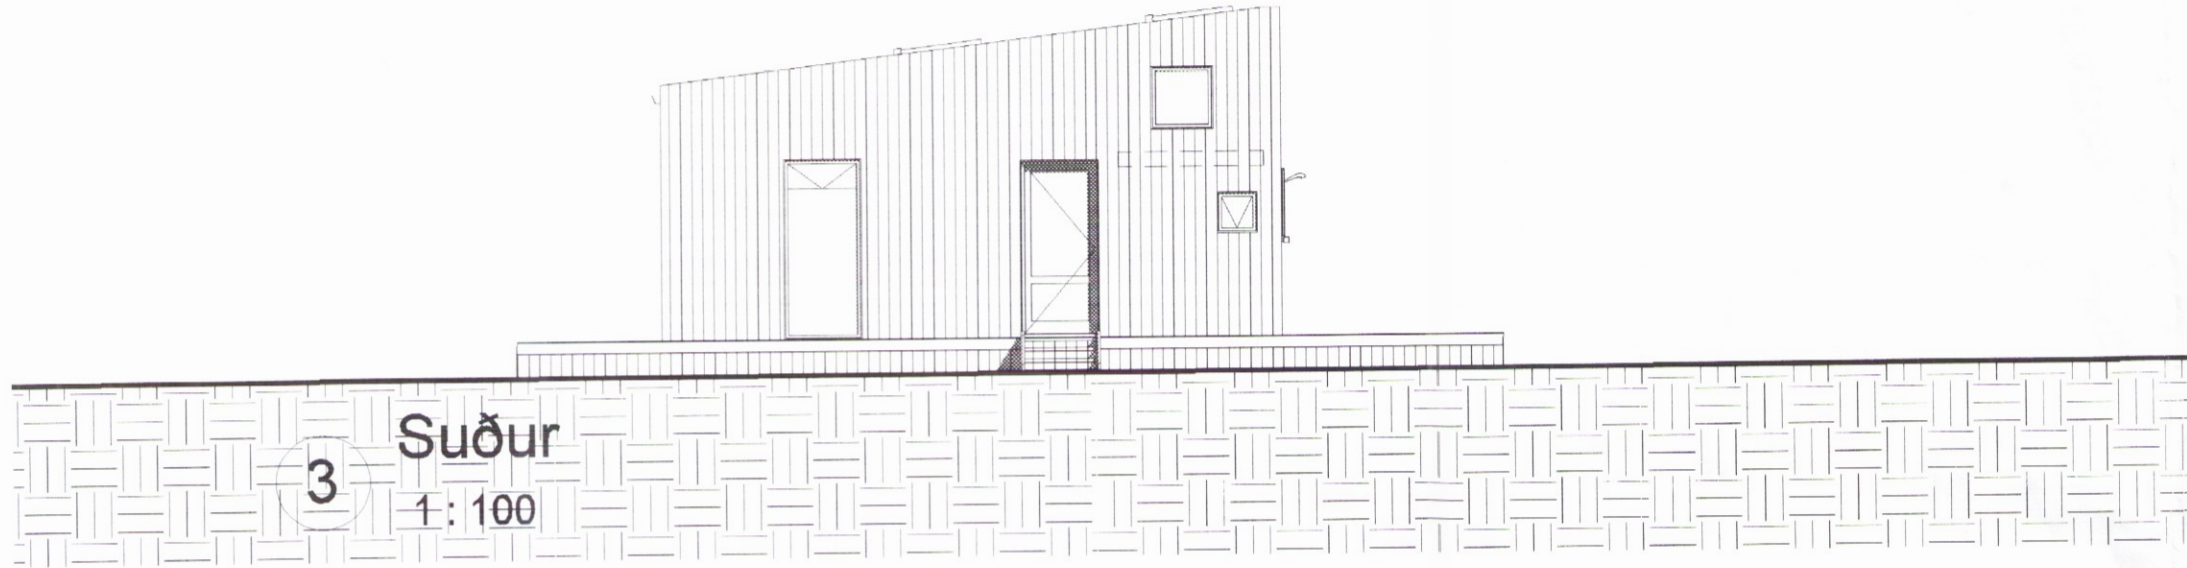

3 Suður  
1 : 100

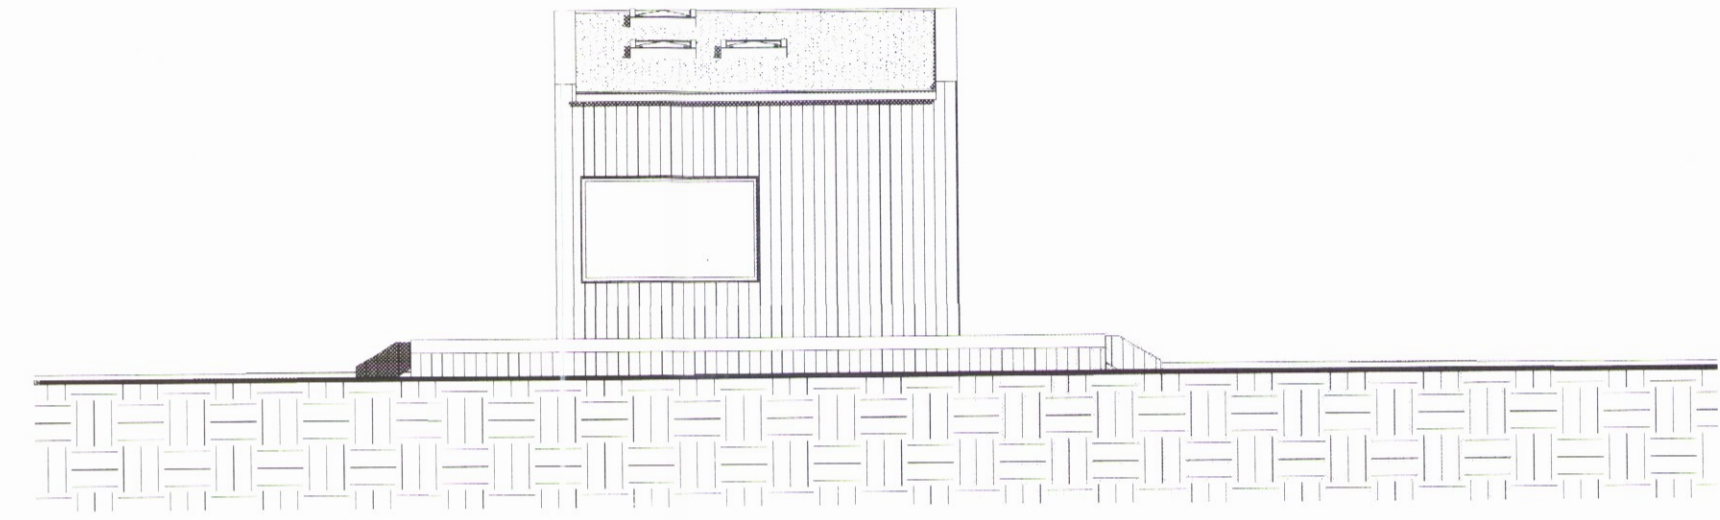

4 Vestur  
1 : 100

Skráningartafla: Árvegur 44				Skrásetjari: Haukur Benediktsson													
Landnúmer: 224430				Kennitala: 1.712.852.169.0													
Matshlutanúmer: 01				Útgáfa: 4.01t Dags.: 16.1.2017													
Uppskipting og lýsing				Stærðir													
D0 Lokun	D1 Rými hæð-roð	D2 Notkun texti	D3 Höfuð-flokkun	D4 Eignar-hald	D5 Botnflötur m²	D5M Milliflötur m²	D6 Sigar m²	D7 Op m²	D8 Brúttóflötur m²	D9 Brúttóflötur sh < 1,8	D10a Salarhæð mín	D10b Salarhæð max	D11 Brúttó rúmmál m³	D12 Nettóflötur m²	D16 Birt flatarmál m²	Reiknitala skiptarúmmáls	D17 Skiptarúmmál m³
					46,8	0,0	0,0	0,0	46,8	0,0			194,9	39,0	46,8		154,440
													9,4				
					46,8	0,0	0,0	0,0	46,8	0,0			185,5	39,0	46,8		
A	0101	1. hæð	N	0101	46,8				46,8		3,47	4,45	185,5	39,0	46,8	3,96	154,440
C	0102	Verönd	U	0101	82,0				82,0								
Athugasemdir																	
Sameignir sumra																	
Eignarhald																	
	Eignar-hald	Notkun texti	Birt flatarmál m²	Skipta séreign m²	úmmál séreign og sameign m³												
	0101	Fristundarhús	46,8	154,440	154,440												
		Alls	46,8	154,440	154,440												

Skráningartafla: Árvegur 44			
Reikna	Landnúmer: 224430	Matshlutanúmer: 01	Staðgreinir: 875-1-5410040
Reikningi lokið	Skrásetjari: Haukur Benediktsson	Kennitala: 1712852169	Dags.: 16.1.2017
Prenta	Brúttóflötur: 46,8 m²	Brúttó rúmmál: 194,9 m³	Birt flatarmál: 46,8 m²
	Skiptarúmmál: 154,440 m³		
Útgáfa: 4.01t			
© 1998 Fasteignanamat ríkisins, Borgartúni 21, 105 Reykjavík.			

**Artitus ehf.**  
 Framkvæmdir og Hönnun  
 Kaplaskjólsvægur 58 - 107 Reykjavík  
 www.artitus.is - artitus@outlook.com  
 kt: 440116-0190 - s: 770-7172

ARTITUS  
Framkvæmdir og hönnun

Verk <b>Árvegur 44, Sumarhús</b>		Breitingar.	
Fyrir <b>Birta Flókadóttir</b>	Ds. Breitinga:		
Heimilisfang <b>Árvegur 44</b>	Fasi		
Efni <b>Útlit / Skráningartafla</b>	Prentað á:	Verknr.	2016 013
Dagsetning <b>01/13/17</b>	Teiknad af <b>Haukur Benediktsson</b>	Yfirfarid af <b>EG</b>	Mkv. <b>1 : 100</b>
<b>EGGERT GUÐMUNDSSON BFI.</b>		Vesturhólar 1 111 R. S.: 7774057, Kt.230156-2399	
Samþykkt:	<i>[Signature]</i>		

0858