




# BURÐARVIRKI: Grunnmynd sperruplan. 1:50.

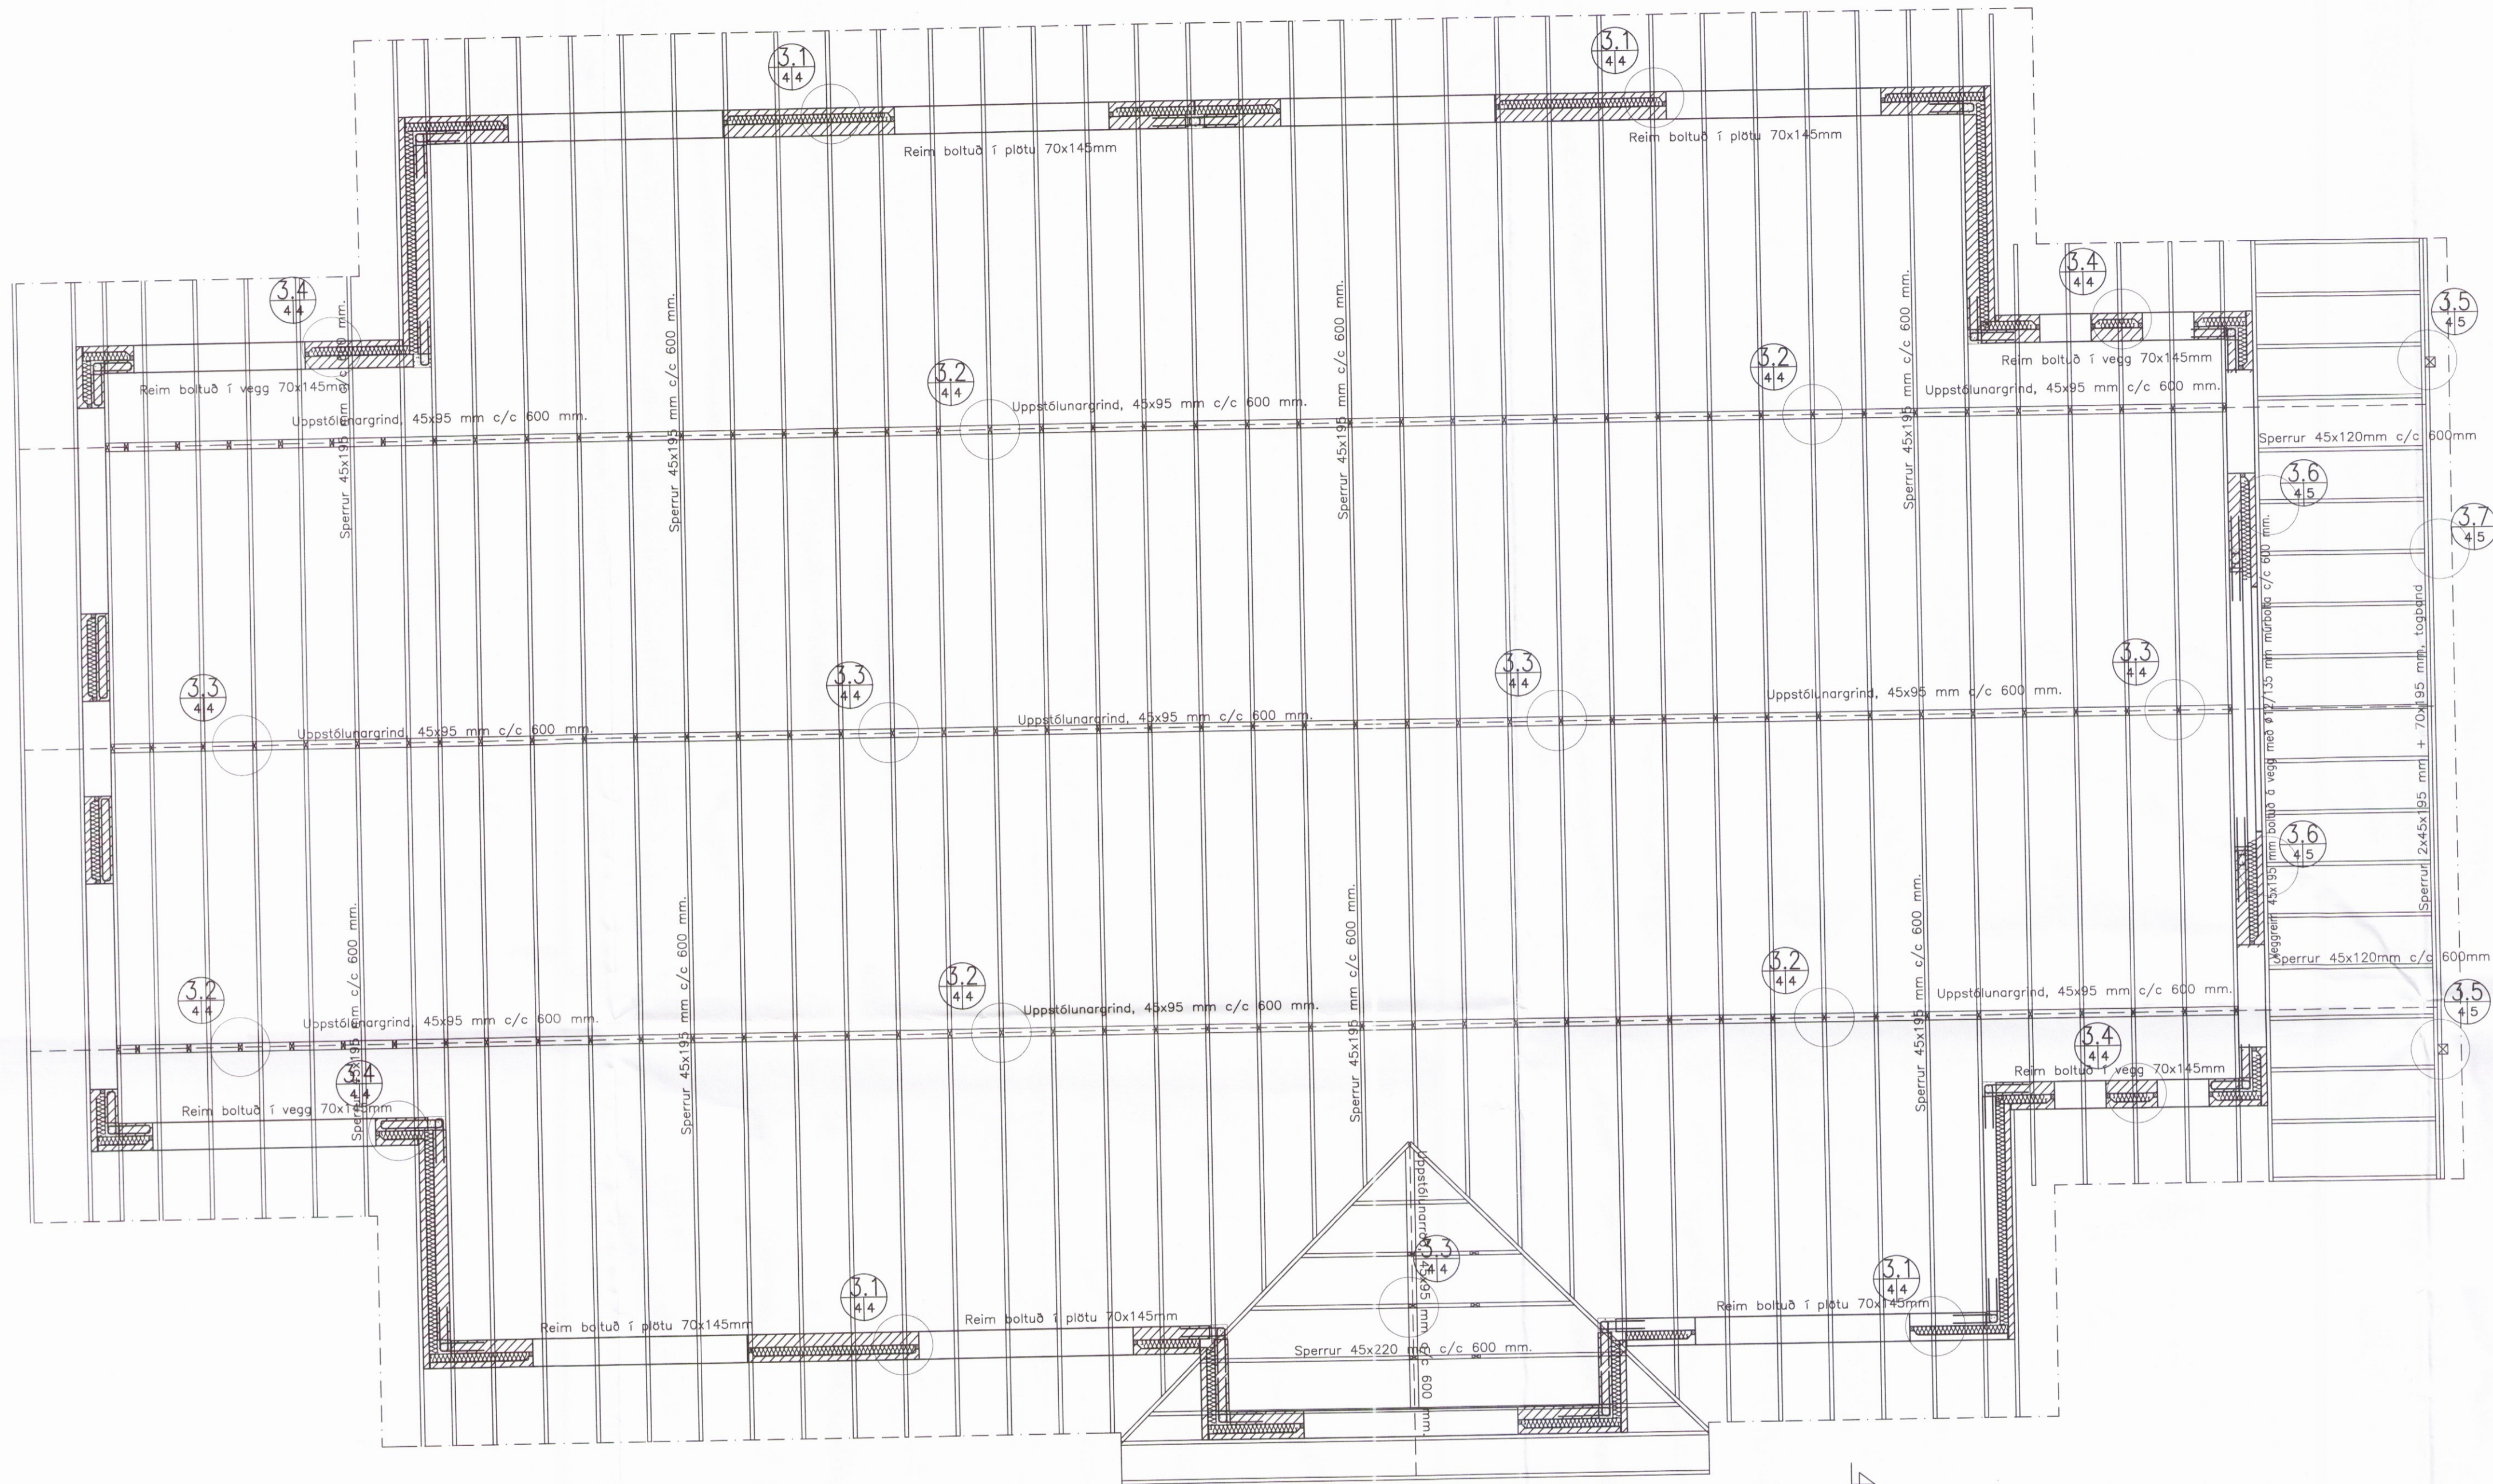


3.1  
4/4 Sérmynd 3.1. 1:10.

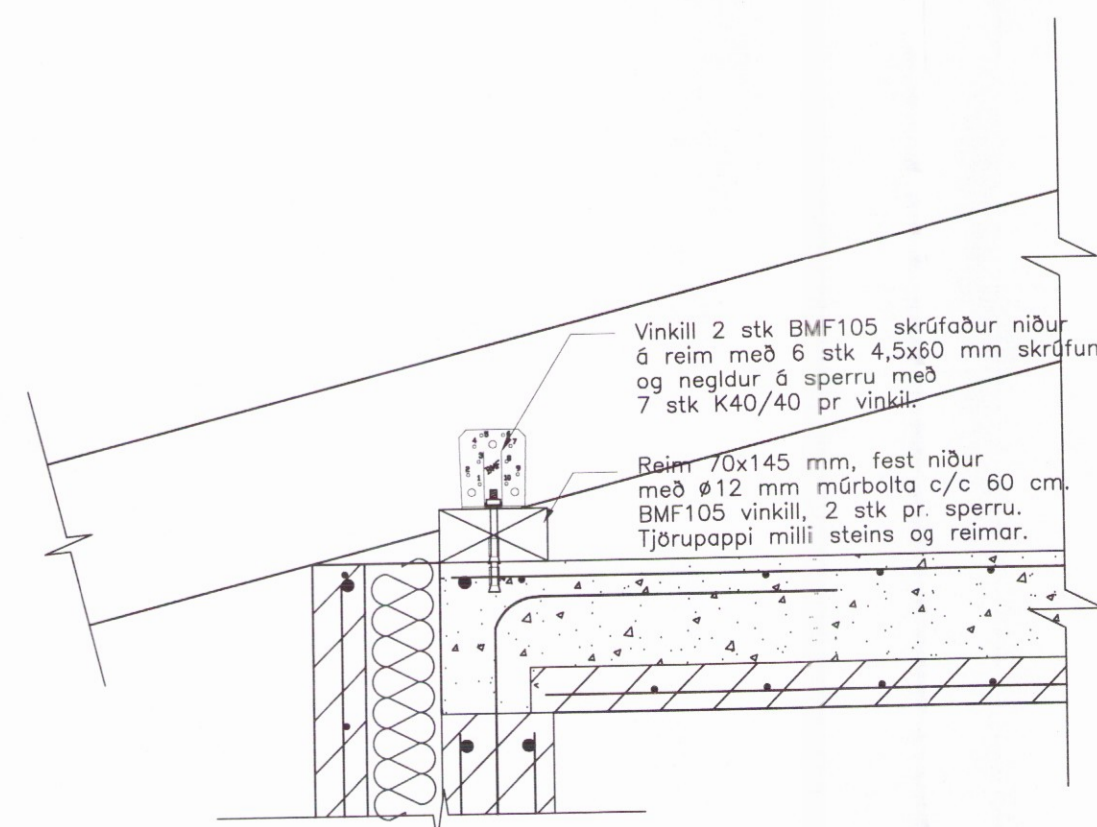


3.2  
4/4 Sérmynd 3.2. 1:10.

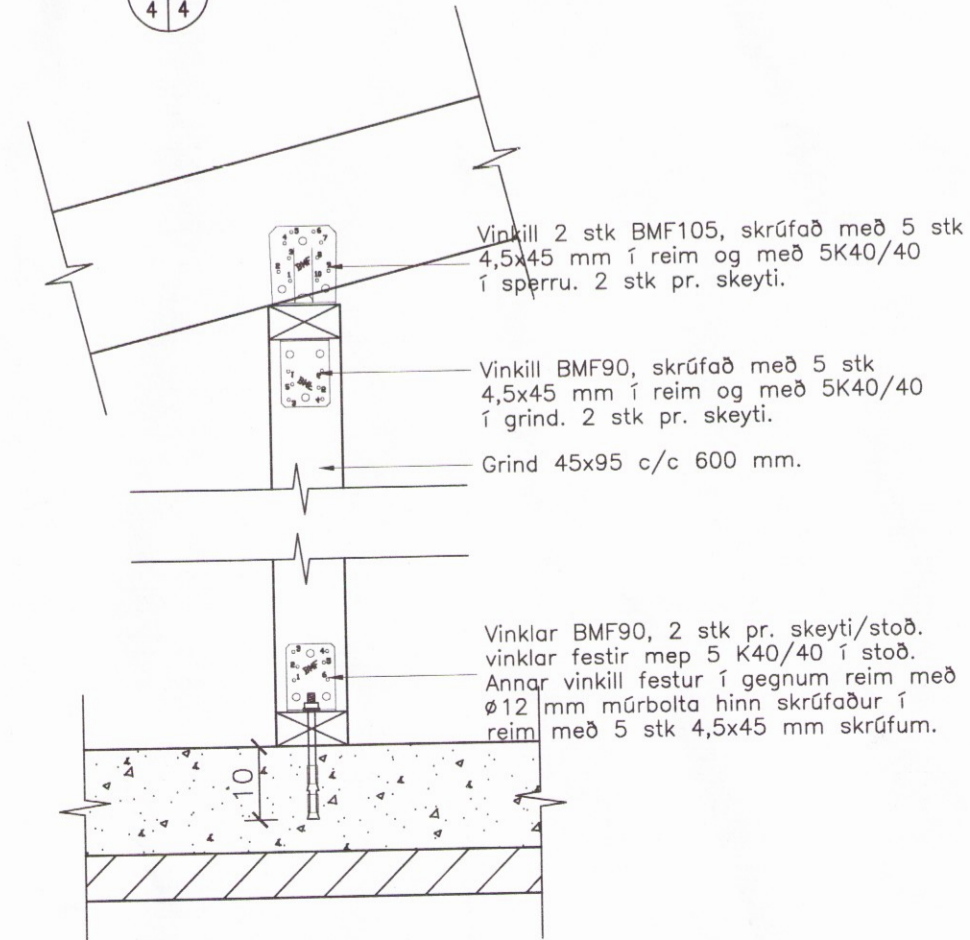

3.3  
4/4 Sérmynd 3.3. 1:10.

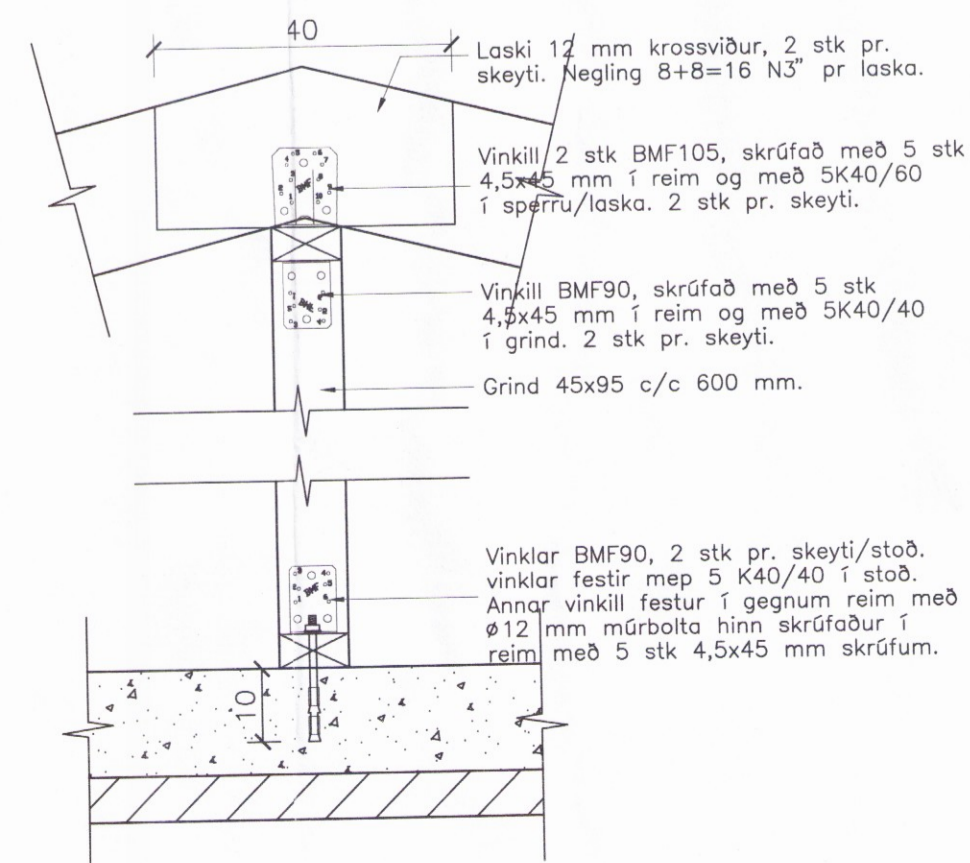

3.4  
4/4 Sérmynd 3.4. 1:10.

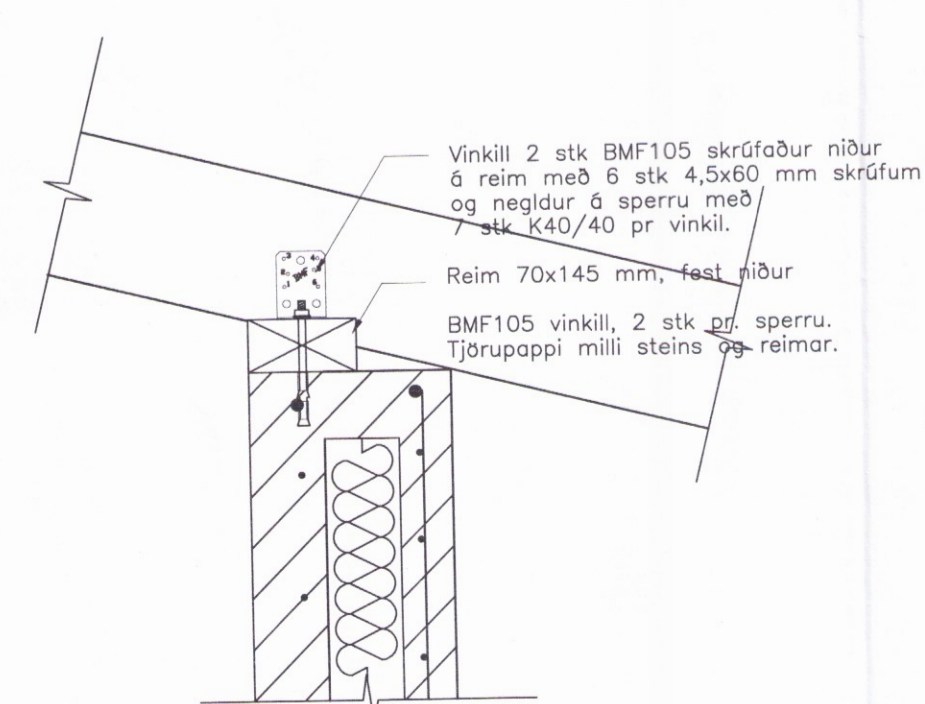

Breytingar:


**TÓV**  
 TEIKNISTOFAN ÓDINSTORGI,  
 VERKFRÆÐISTOFA ehf.  
 Óðinsgötu 7  
 101 Reykjavík  
 Netfang: gust@to.is  
 Sími: 510 2210

Verkefni: ÁSBORGIR 42, 801 SELFOSSI  
 Heiti: BURÐARVIRKI: Grunnmynd sperruplan.

f.h. TÓV: VÍFILL ODDSSON kt. 101237-3629	VERKFRÆÐINGUR FVFI - FRV
GÚSTAF VÍFILSSON kt. 231163-5069	VERKFRÆÐINGUR FVFI
KRISTJÁN S. GUDMUNDSSON kt. 070254-5819	VERKFRÆÐINGUR FVFI

Aritun aðalhönnuðar: *[Signature]*

M. 1:50  
 R. G.V.  
 T. G.V./I.P.  
 Dags. Jan. 2017. Nr. 1657-1-4.